

**Texas Department of Transportation**  
**BOOK 2 – TECHNICAL PROVISIONS**  
**FOR**  
**US 181 HARBOR BRIDGE PROJECT**  
**DESIGN-BUILD PROJECT**


**ATTACHMENT 1-2**  
**OPTION WORK BROADWAY BOULEVARD**

LEGEND:


- PROPOSED BROADWAY PAVE
- PAVEMENT TO BE REMOVED
- EXISTING ROW

US 181  
HARBOR BRIDGE  
OPTION WORK  
BROADWAY

ROLL 1 OF 1

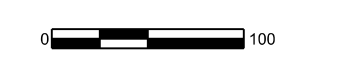

SCALE: 1" = 100'

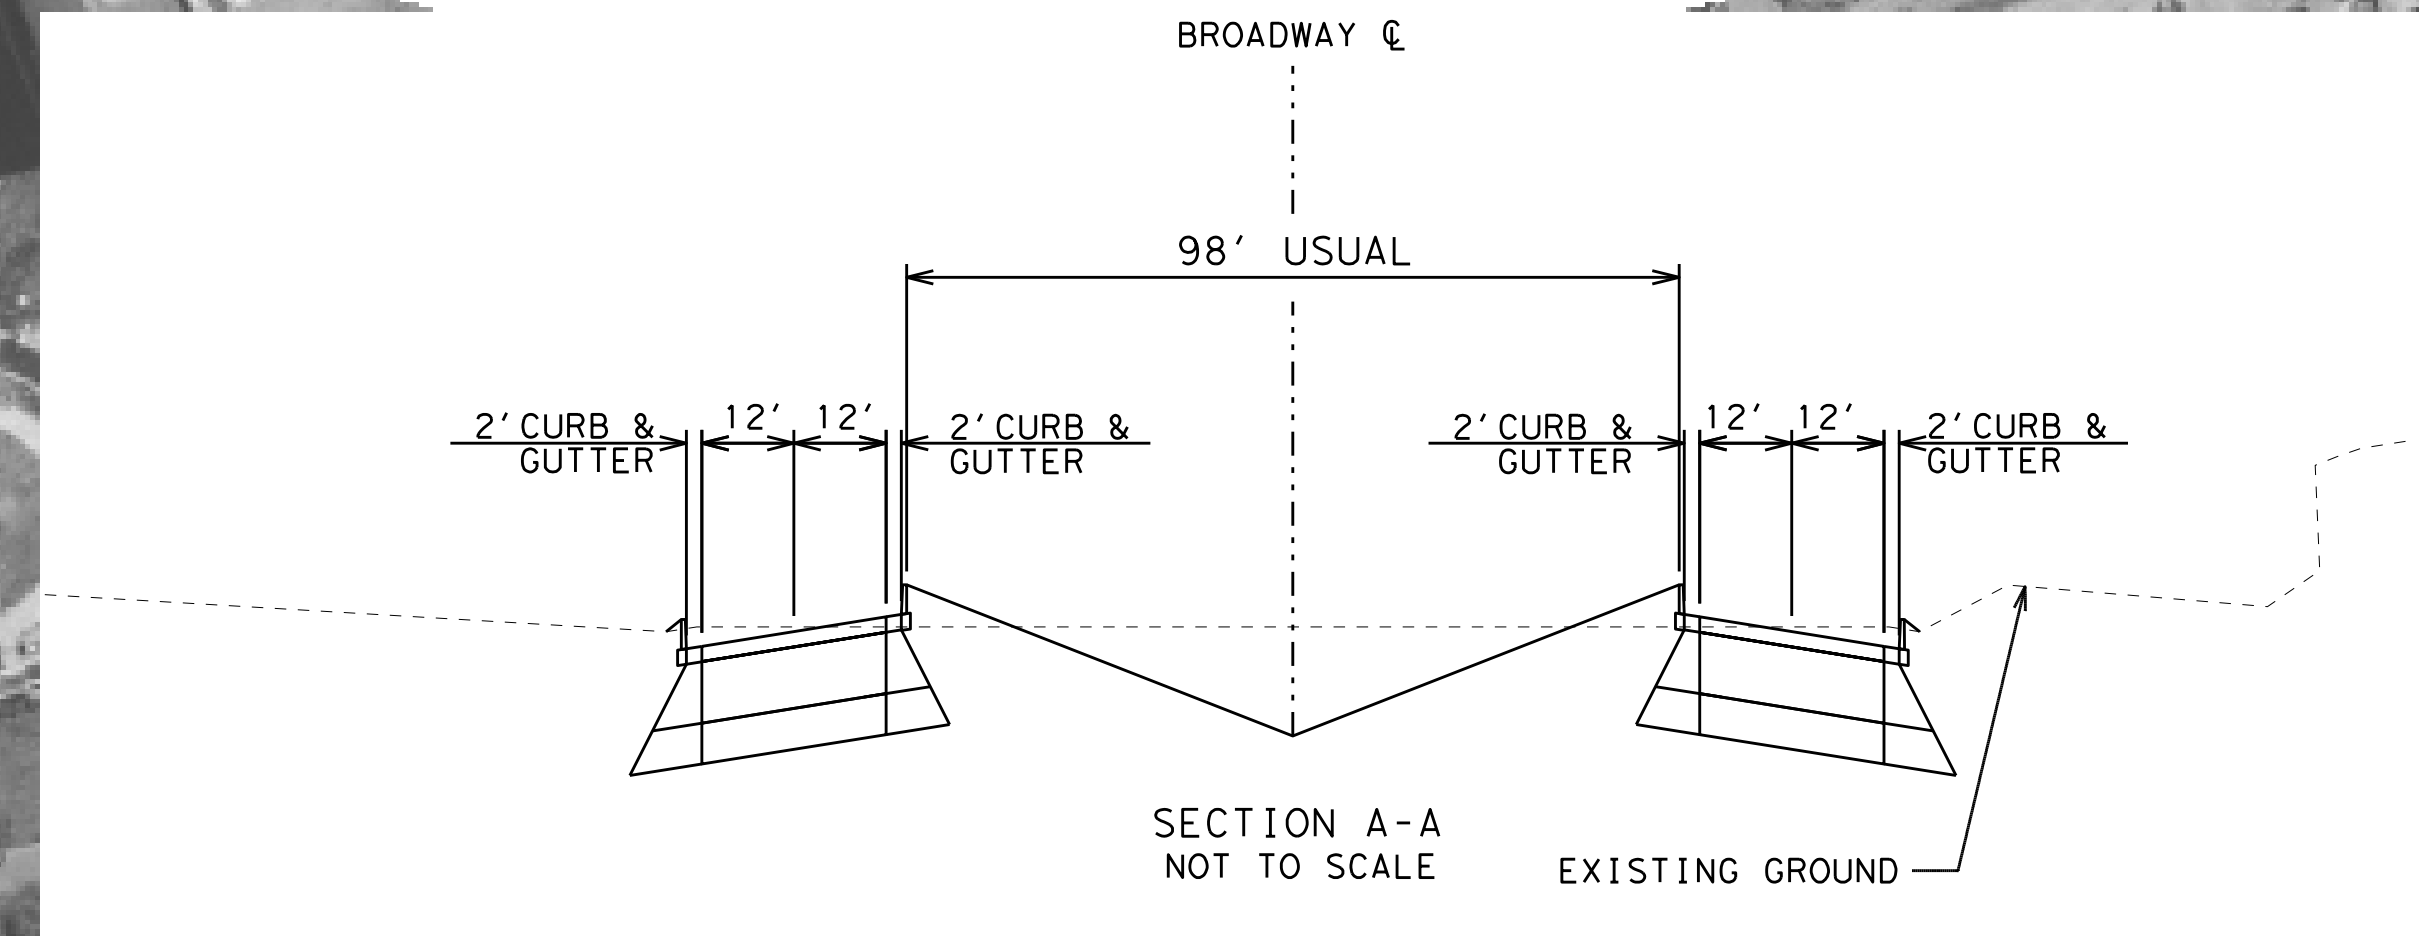

Scale: 1:100  
Plotted on: 11/12/2014

Pen Tab le: Texas\TwoStep\pentab\le\*co. tbi  
Des:ign F:ile name: US181\HB-A-PD-BRDWY.dgn