


Texas Department of Transportation
BOOK 2 – TECHNICAL PROVISIONS
FOR
US 181 HARBOR BRIDGE PROJECT
DESIGN-BUILD PROJECT

ATTACHMENT 18-1
EXISTING DIRECT CONNECTS AT
SH 286 / IH 37 INTERCHANGE

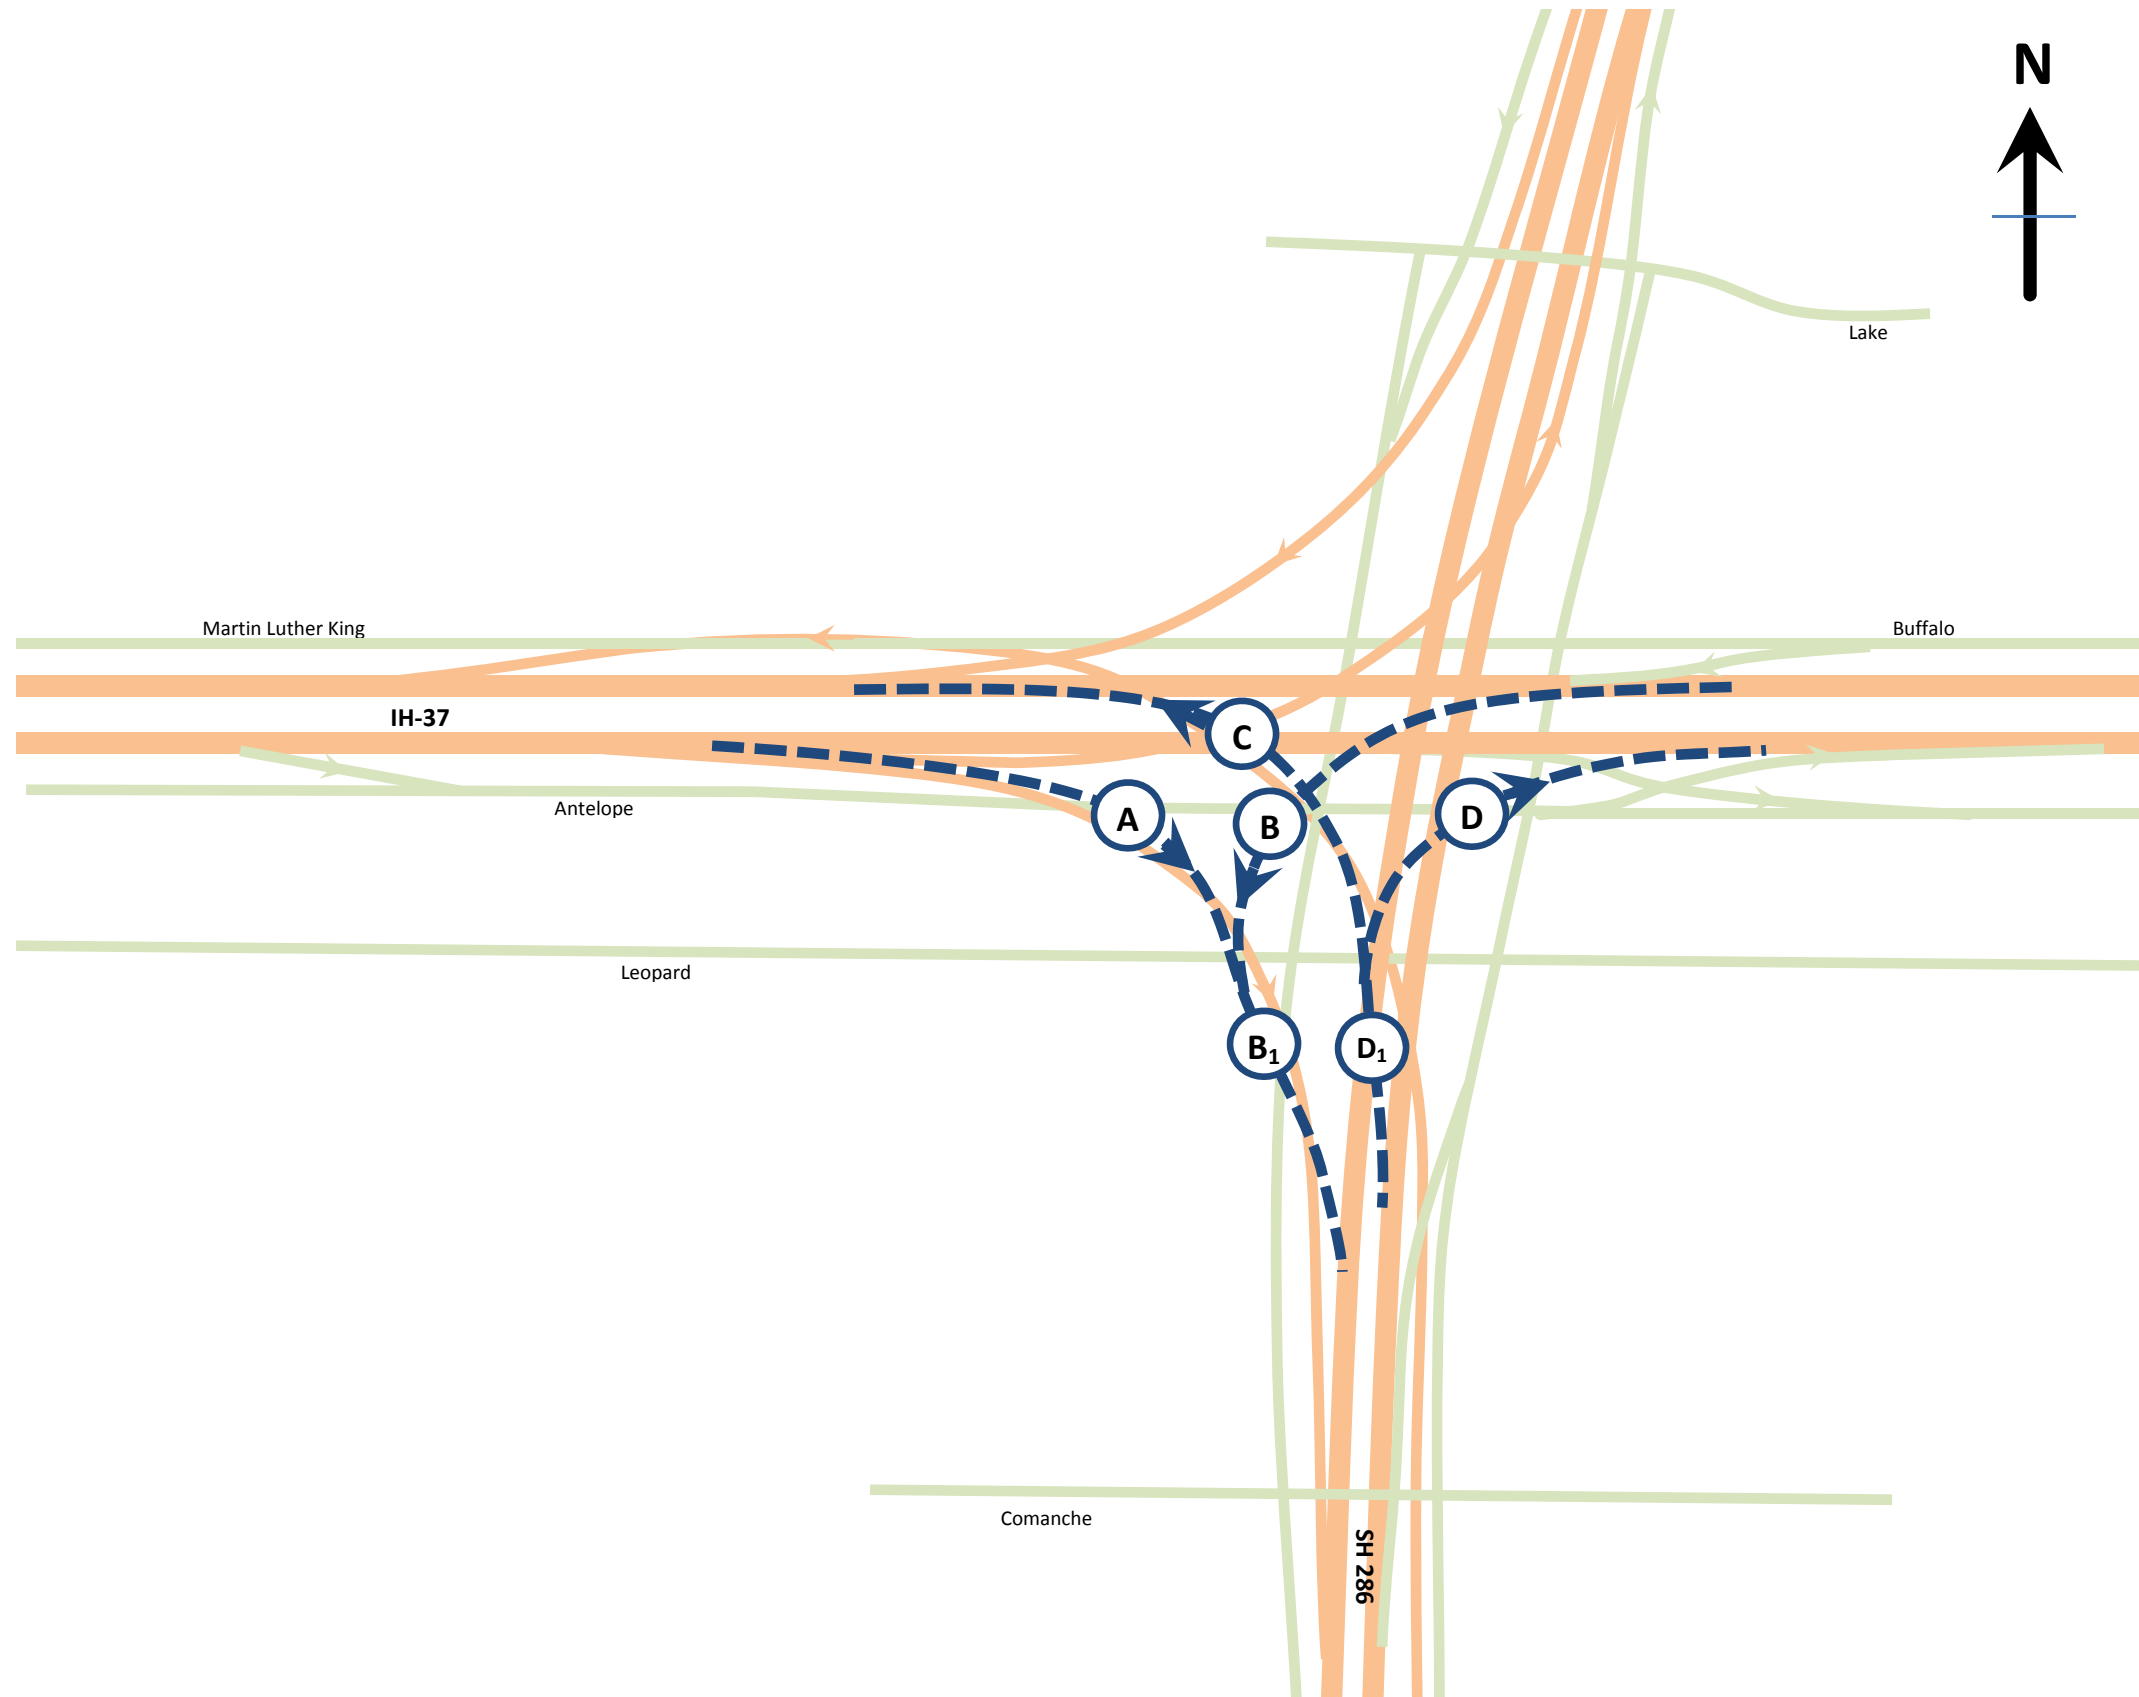

LEGEND	
	Existing Direct Connect
	Proposed Direct Connect
	IH-37
	SH 286
	Frontage Road / Ramp / Roadway

Notes:

- Attachment 18-1 is intended to be read in conjunction with Section 18.3 of the Technical Provisions solely to reference the existing Direct Connects for the purpose of specifying Lane Closure restrictions.

Existing DC	Lanes	Shoulder
A	1	1
B	2	0
B ₁	3	1
C	1	1
D	1	1
D ₁	2	1

Attachment 18.1

Diagram of Existing Direct Connects at SH 286 / IH 37 Interchange