


NO WB FRONTAGE ROAD:

- BETWEEN PRECINCT LINE AND NORWOOD
- THROUGH SH 121 INTERCHANGE
- THROUGH SH 360 INTERCHANGE
- THROUGH SH 97 INTERCHANGE

## EXISTING ROADWAY SECTION IH 820 TO SH 161

NO EB FRONTAGE ROAD:


- THROUGH SH 360 INTERCHANGE

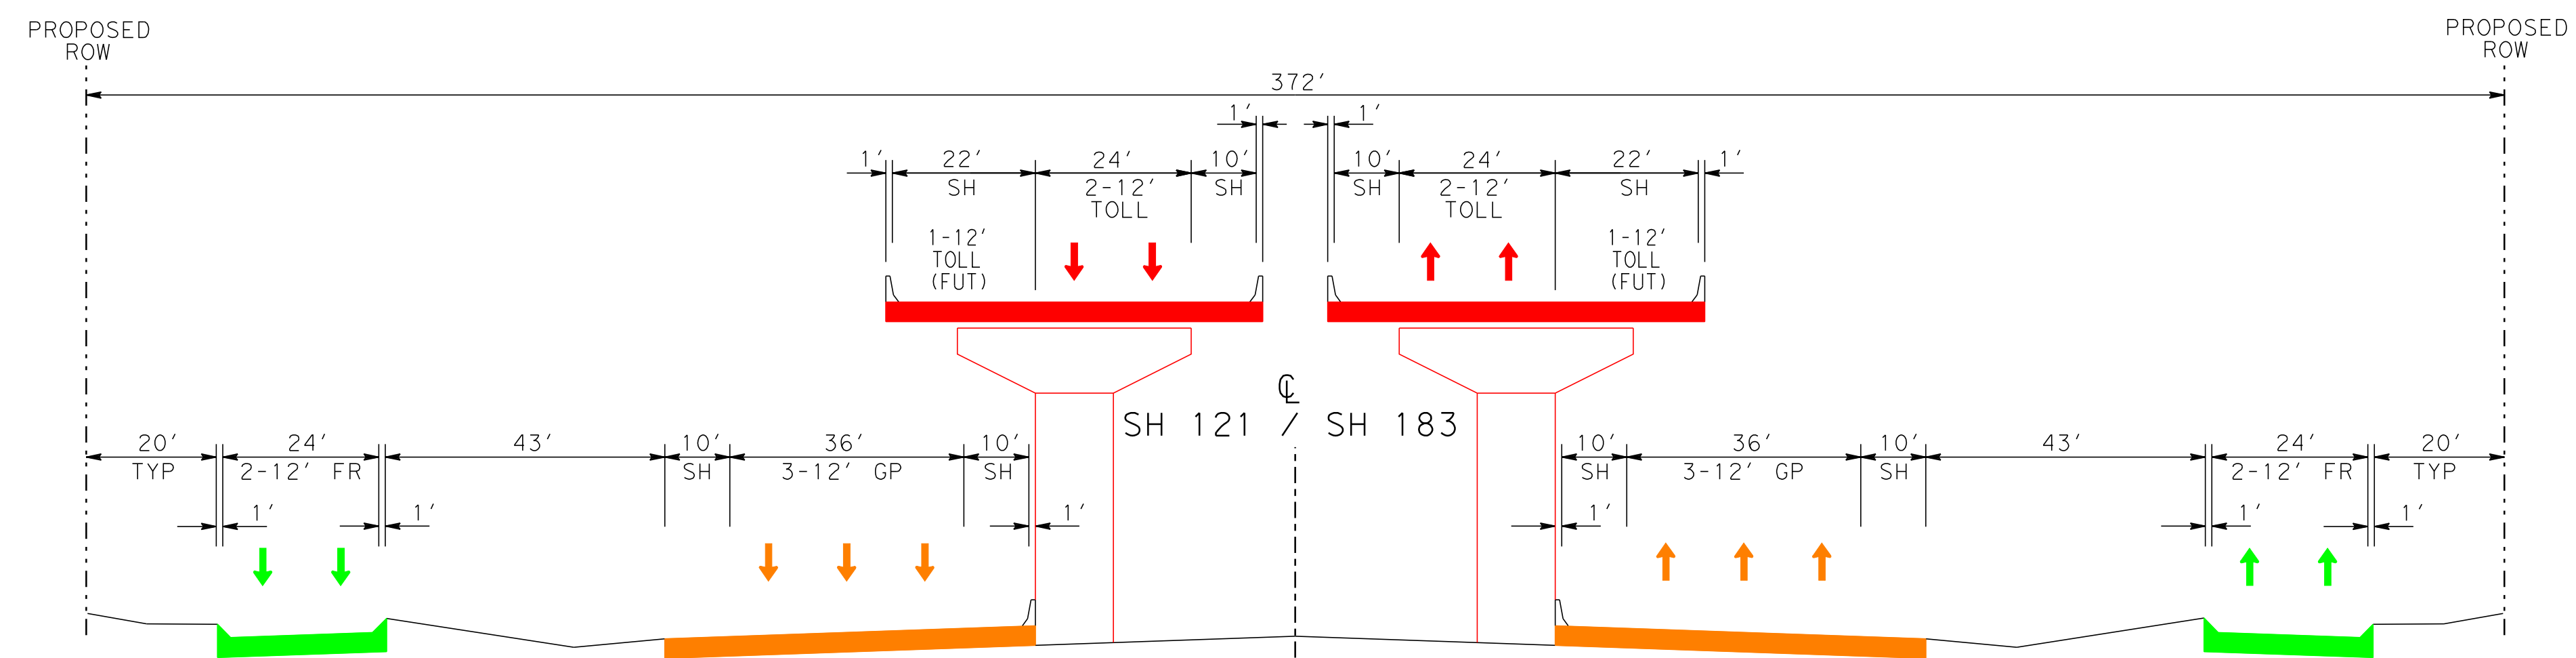

## SUBSEGMENT B W/ 4 MTL AND 6 GPL

### PROPOSED ROADWAY SECTION IH 820 TO HURST VIEW

TEXAS DEPARTMENT OF TRANSPORTATION  
NORTH TARRANT  
EXPRESS PROJECT  
**EXHIBIT N-06B**  
**OPTION 5**  
**SUBSEGMENT B**  
**TYPICAL SECTIONS**  
**W/ 4MTL AND 6 GPL**

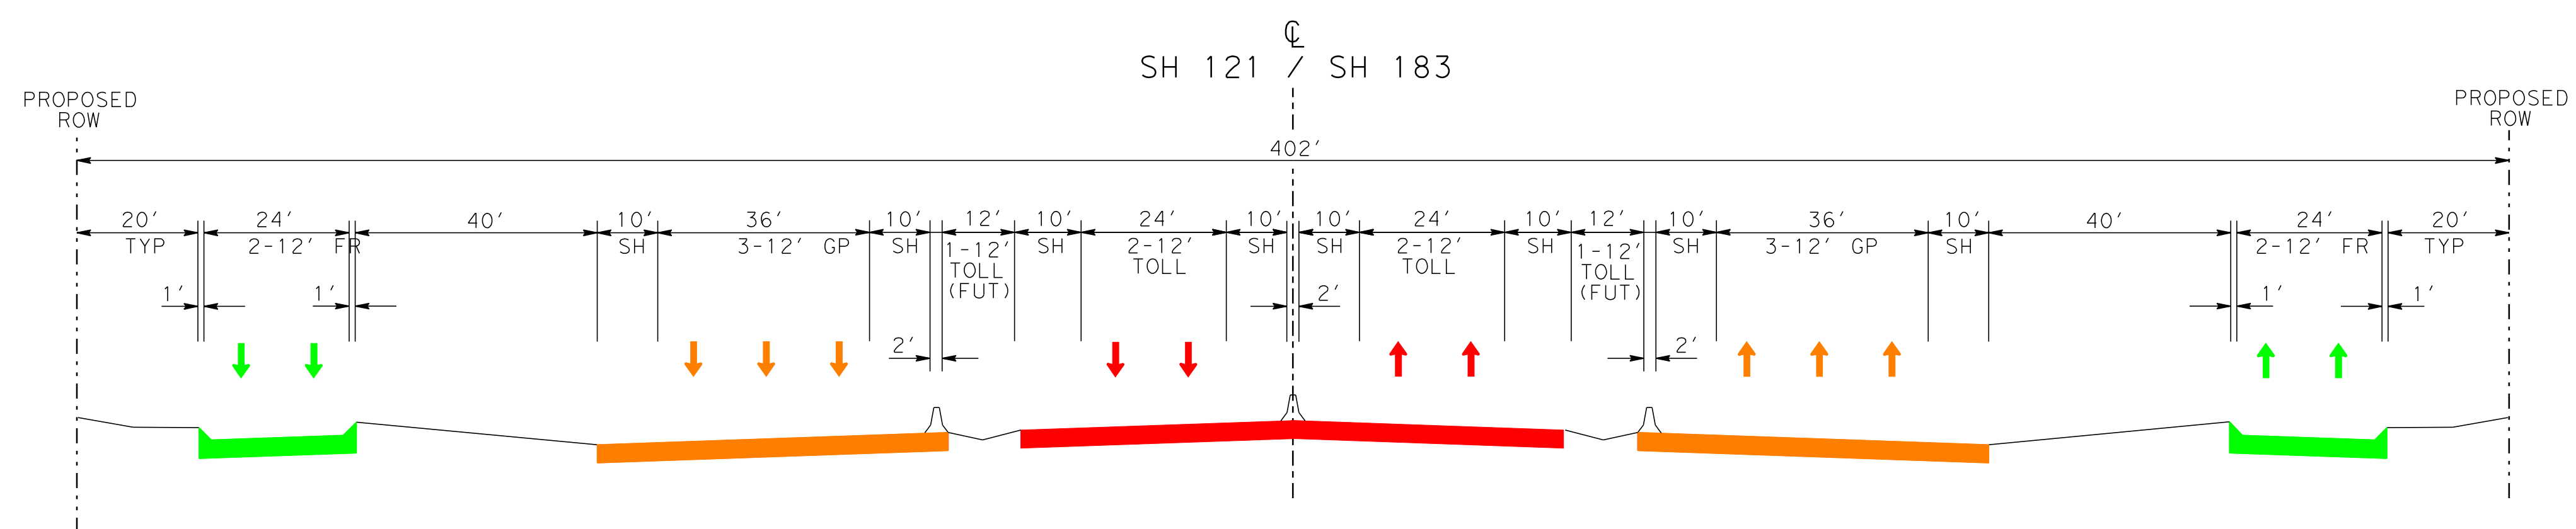

## SUBSEGMENT B W/ 4 MTL AND 6 GPL

PROPOSED ROADWAY SECTION  
HURST VIEW TO NORWOOD

TEXAS DEPARTMENT OF TRANSPORTATION  
NORTH TARRANT  
EXPRESS PROJECT  
**EXHIBIT N-06B**  
**OPTION 5**  
**SUBSEGMENT B**  
**TYPICAL SECTIONS**  
**W/ 4MTL AND 6 GPL**

2 OF 2

\$DATE\$

\$FILE\$