


NO WB FRONTAGE ROAD:
 - BETWEEN PRECINCT LINE AND NORWOOD
 - THROUGH SH 121 INTERCHANGE
 - THROUGH SH 360 INTERCHANGE
 - THROUGH SH 97 INTERCHANGE

EXISTING ROADWAY SECTION IH 820 TO SH 161


NO EB FRONTAGE ROAD:
 - THROUGH SH 360 INTERCHANGE

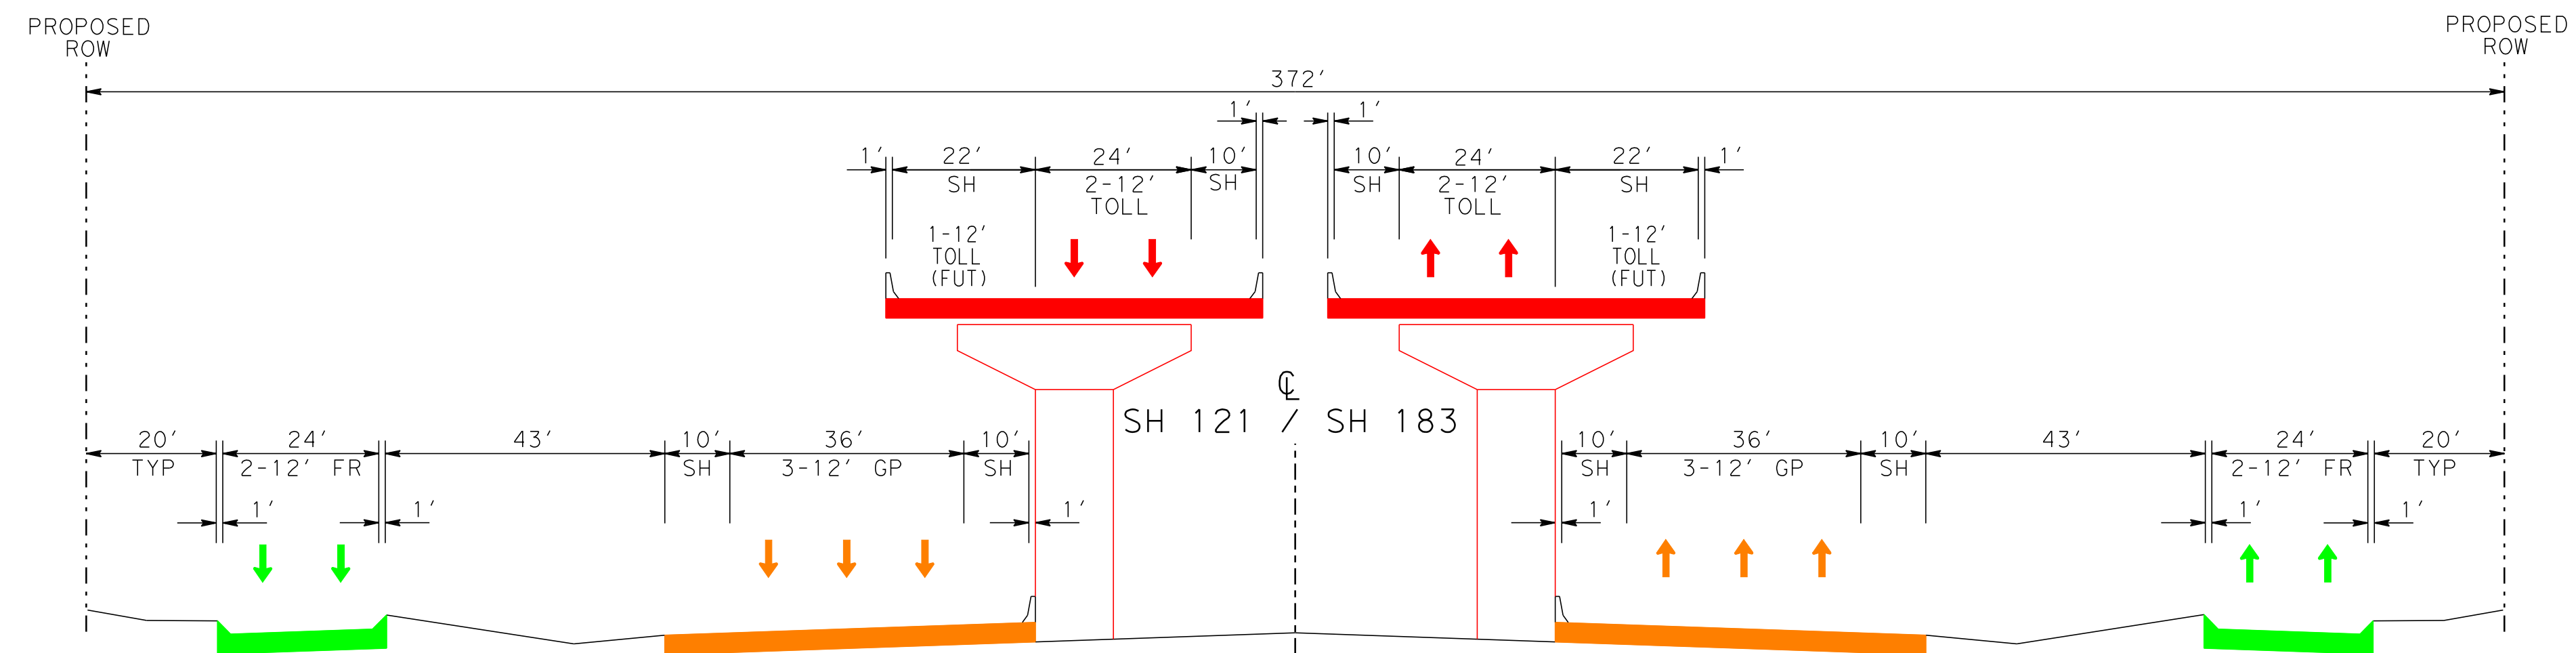


SUBSEGMENT C W/ 4 MTL AND 6 GPL

PROPOSED ROADWAY SECTION
IH 820 TO HURST VIEW
EULESS TO AMERICAN

TEXAS DEPARTMENT OF TRANSPORTATION
 NORTH TARRANT
 EXPRESS PROJECT
EXHIBIT N-07B
OPTION 6
SUBSEGMENT C
TYPICAL SECTIONS
W/ 4MTL AND 6 GPL

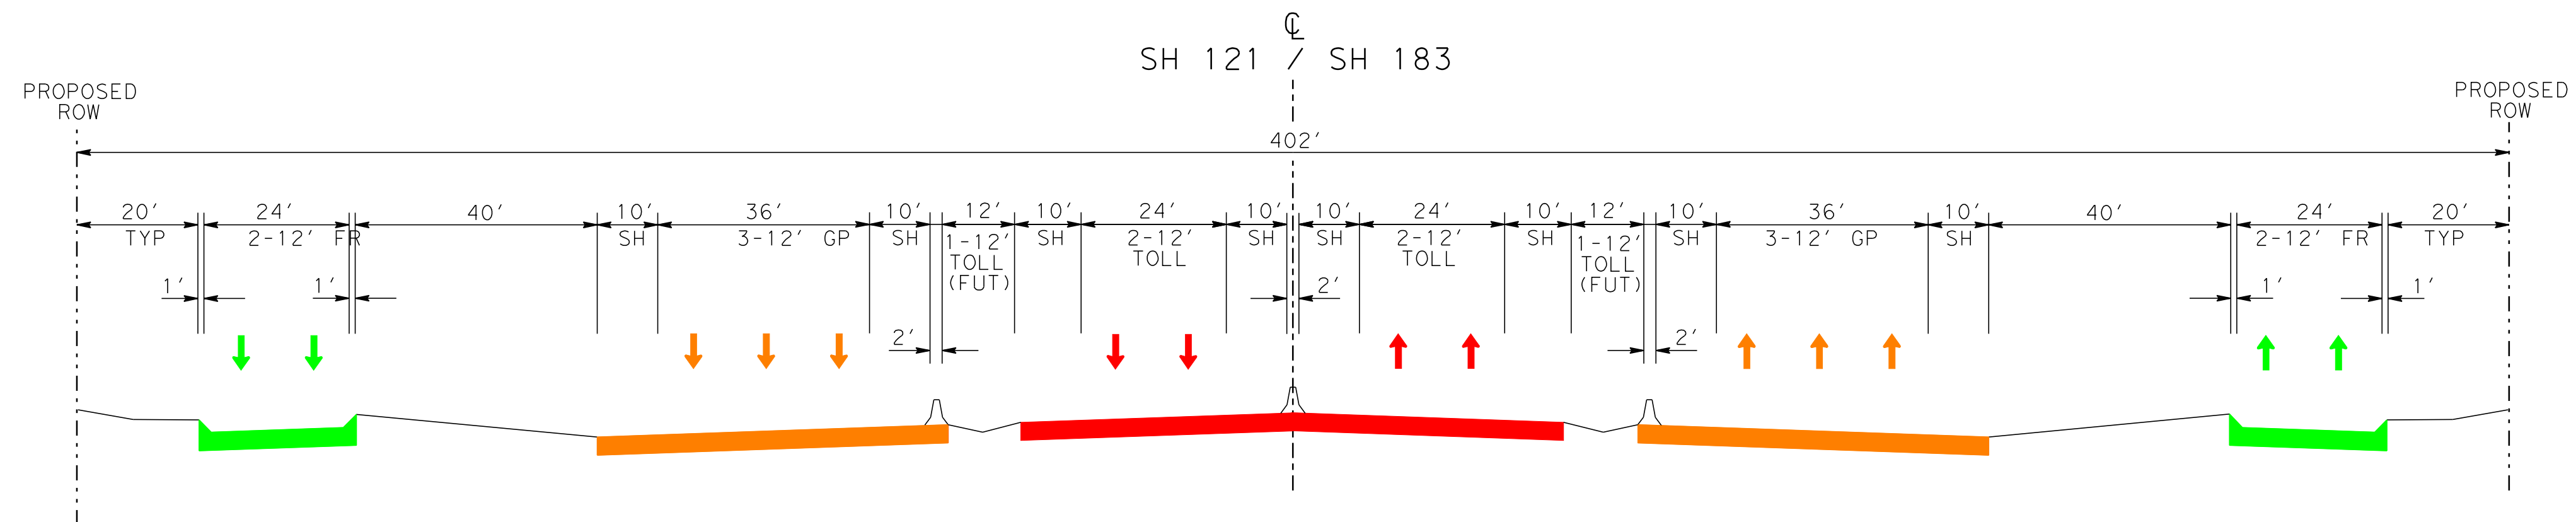

SUBSEGMENT C
W/ 4 MTL AND 6 GPL
 PROPOSED ROADWAY SECTION
 HURST VIEW TO FOREST RIDGE
 INDUSTRIAL TO EULESS

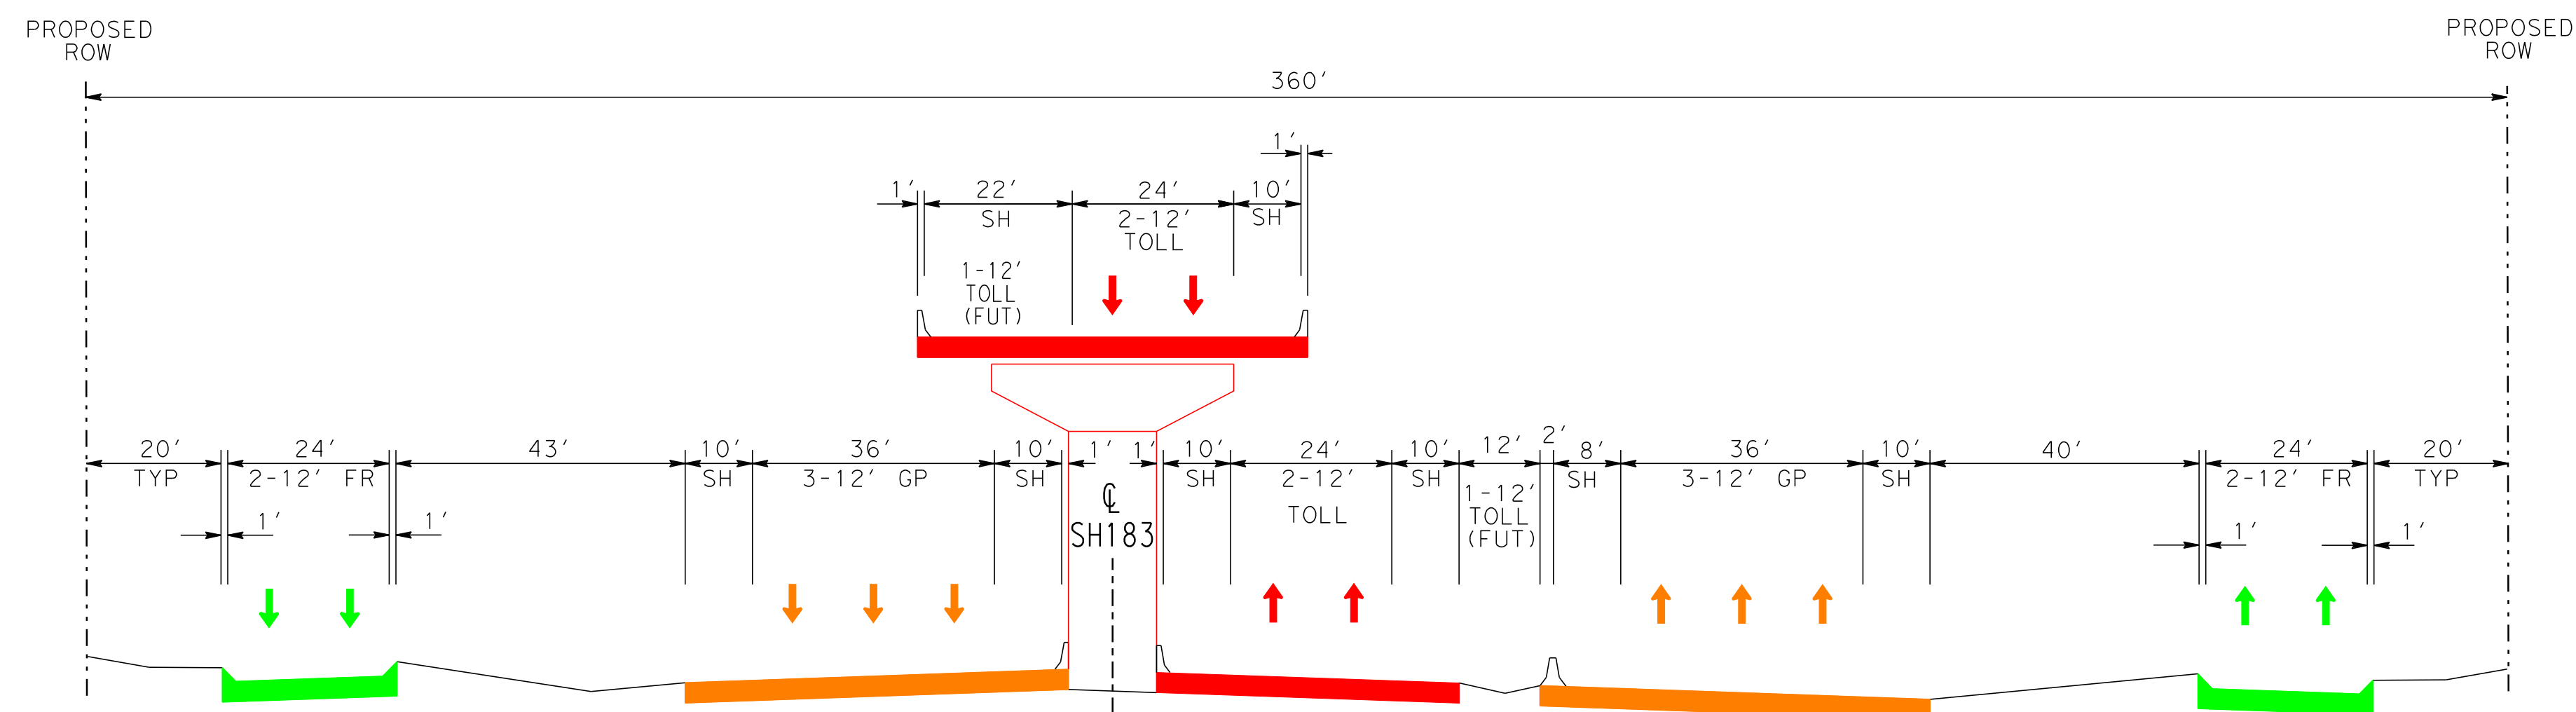

SUBSEGMENT C
W/ 4 MTL AND 6 GPL
 PROPOSED ROADWAY SECTION
 FOREST RIDGE TO INDUSTRIAL

NO WB FRONTAGE ROAD:
 - THROUGH SH 121 INTERCHANGE