

LEGEND

EXISTING MAINLANES, RAMPS, FRONTAGE ROADS

PROPOSED IMPROVEMENTS TO MAINLANES, RAMPS, FRONTAGE ROADS

EXISTING RAMPS TO BE REMOVED

PROPOSED MAINLANE & RAMP IMPROVEMENTS PER FUTURE/ON-GOING PROJECT-BY OTHERS

EXISTING RAMPS TO BE REMOVED PER FUTURE/ON-GOING PROJECT-BY OTHERS


PROPOSED ELEVATED LANES-BASE

PROPOSED ELEVATED LANES-DWC NORTH,DWC SOUTH,DWC EAST

GUNDA CORPORATION
Engineers, Planners & Managers
11750 Katy Freeway, Suite 300
Houston, Texas 77079
713.541.3530 • www.gundacorp.com
TBE Registration Number: F-3531

I-35 NEX LINE DIAGRAM FUTURE NO BUILD BALANCED ADT	
DESIGNED: DP	VERT SCALE: N/A
DRAWN: DP	HORZ SCALE: N.T.S.
CHECKED: WY	DATE: 5/13/2019
APPROVED: MA	SHEET NO: 3


XXXXX - 2024 VOLUME
XXXXX - 2044 VOLUME
XXXXX - 2054 VOLUME

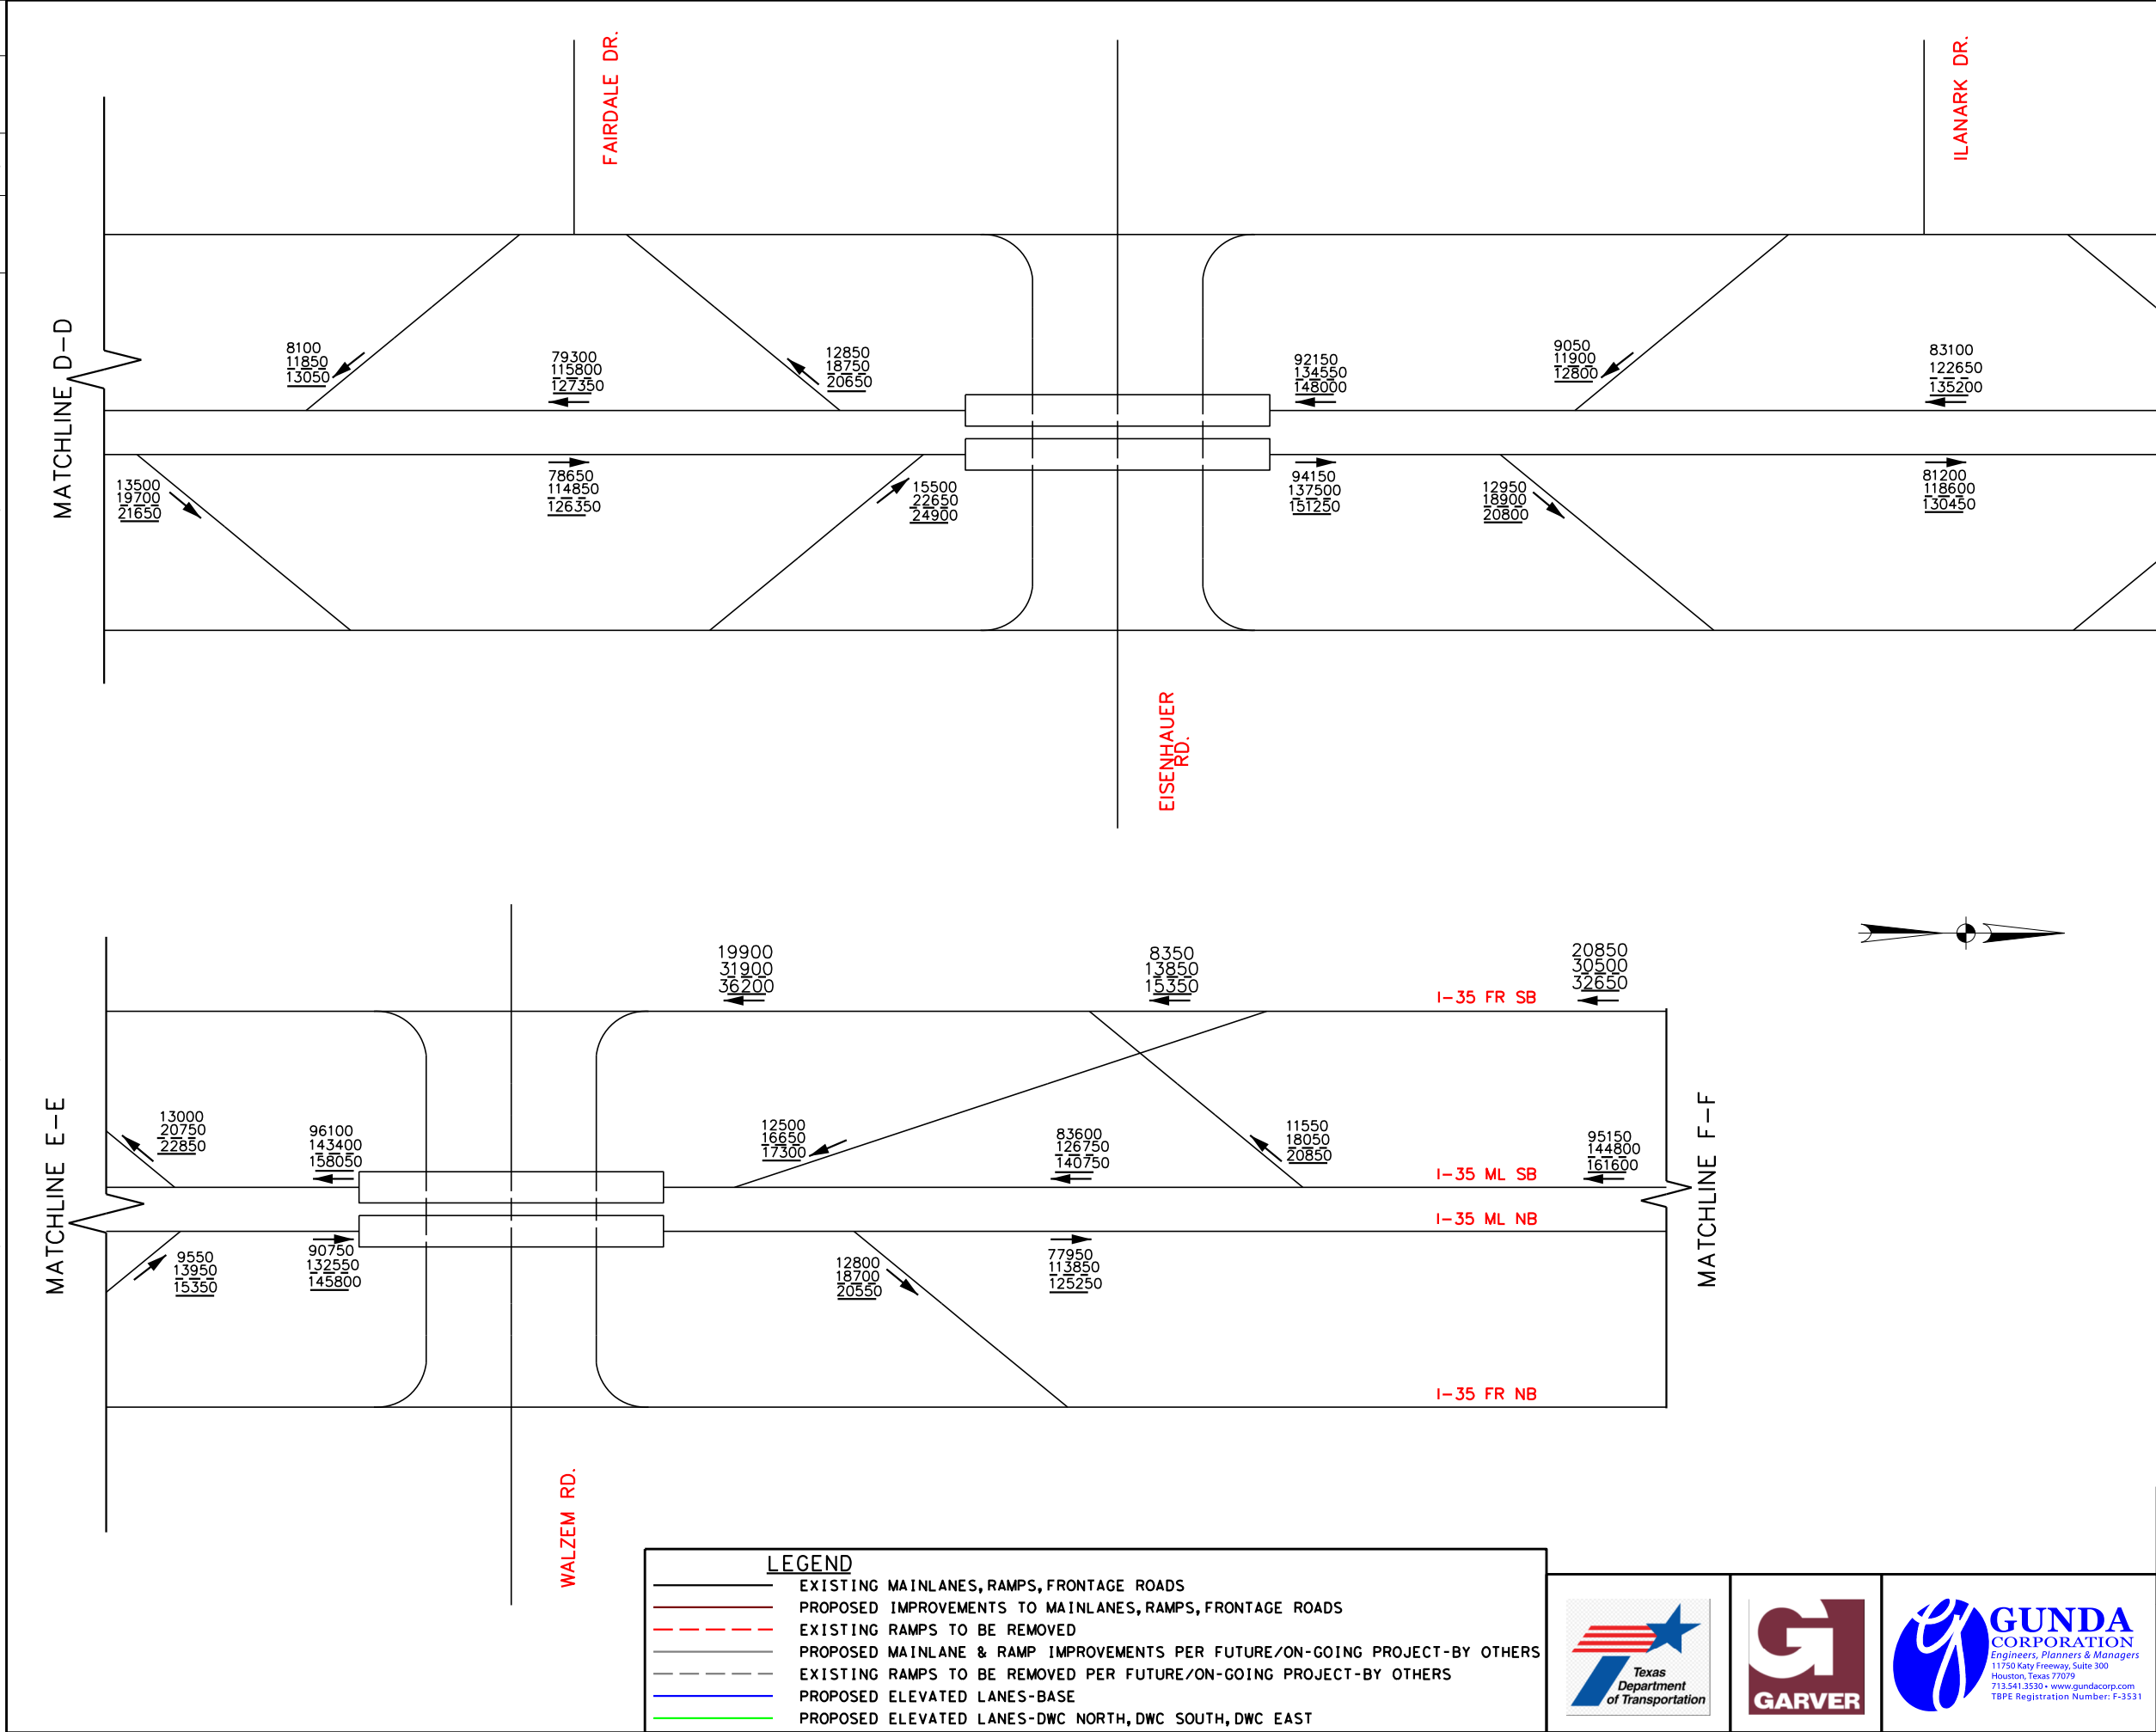

XXXXX - 2024 VOLUME
XXXXX - 2044 VOLUME
XXXXX - 2054 VOLUME

I-35 NEX
LINE DIAGRAM
FUTURE NO BUILD
BALANCED ADT

DESIGNED: DP	VERT SCALE: N/A
DRAWN: DP	HORZ SCALE: N.T.S.
CHECKED: WY	DATE: 5/13/2019
APPROVED: MA	SHEET NO: 4

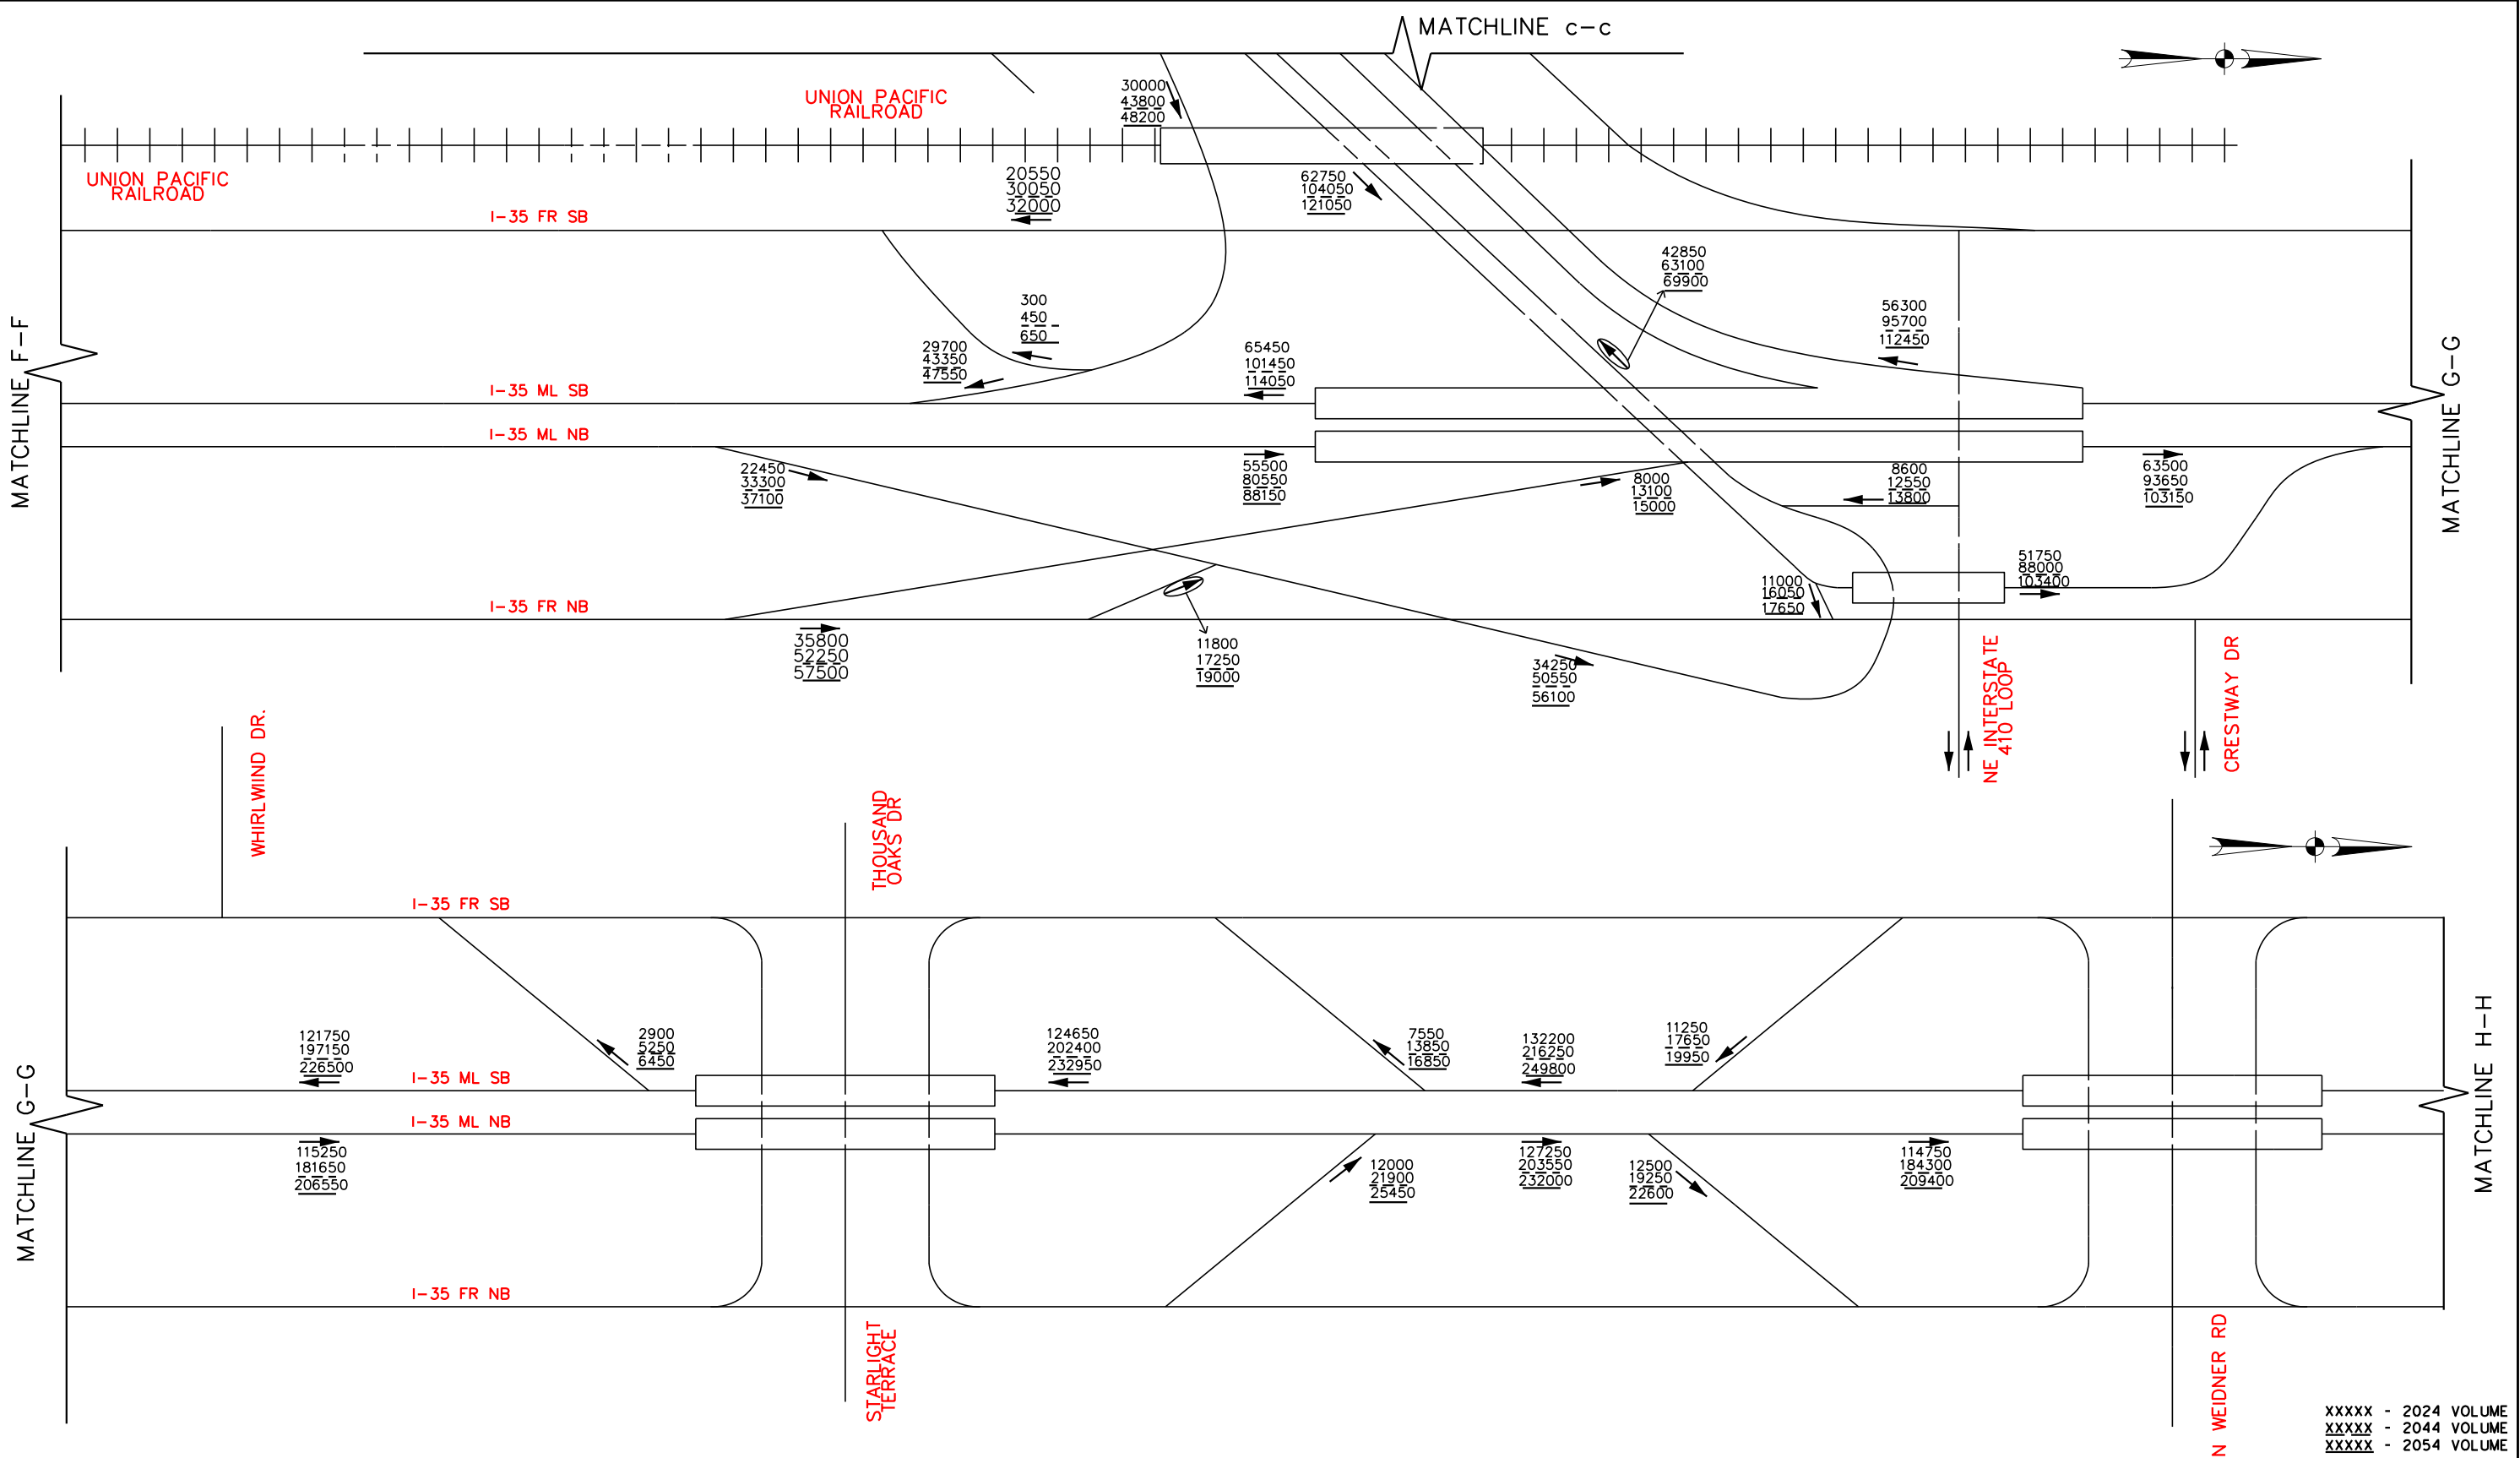

I-35 NEX

LINE DIAGRAM

FUTURE NO BUILD

BALANCED ADT

DESIGNED: DP

DRAWN: DP

CHECKED: WY

APPROVED: MA

VERT SCALE: N/A

HORZ SCALE: N.T.S.

DATE: 5/13/2019

SHEET NO: 5

Texas

Department

of Transportation

G

GARVER

GUNDA

CORPORATION


Engineers, Planners & Managers

11750 Katy Freeway, Suite 300

Houston, Texas 77079

713.541.3530 • www.gundacorp.com

TBPE Registration Number: F-3531

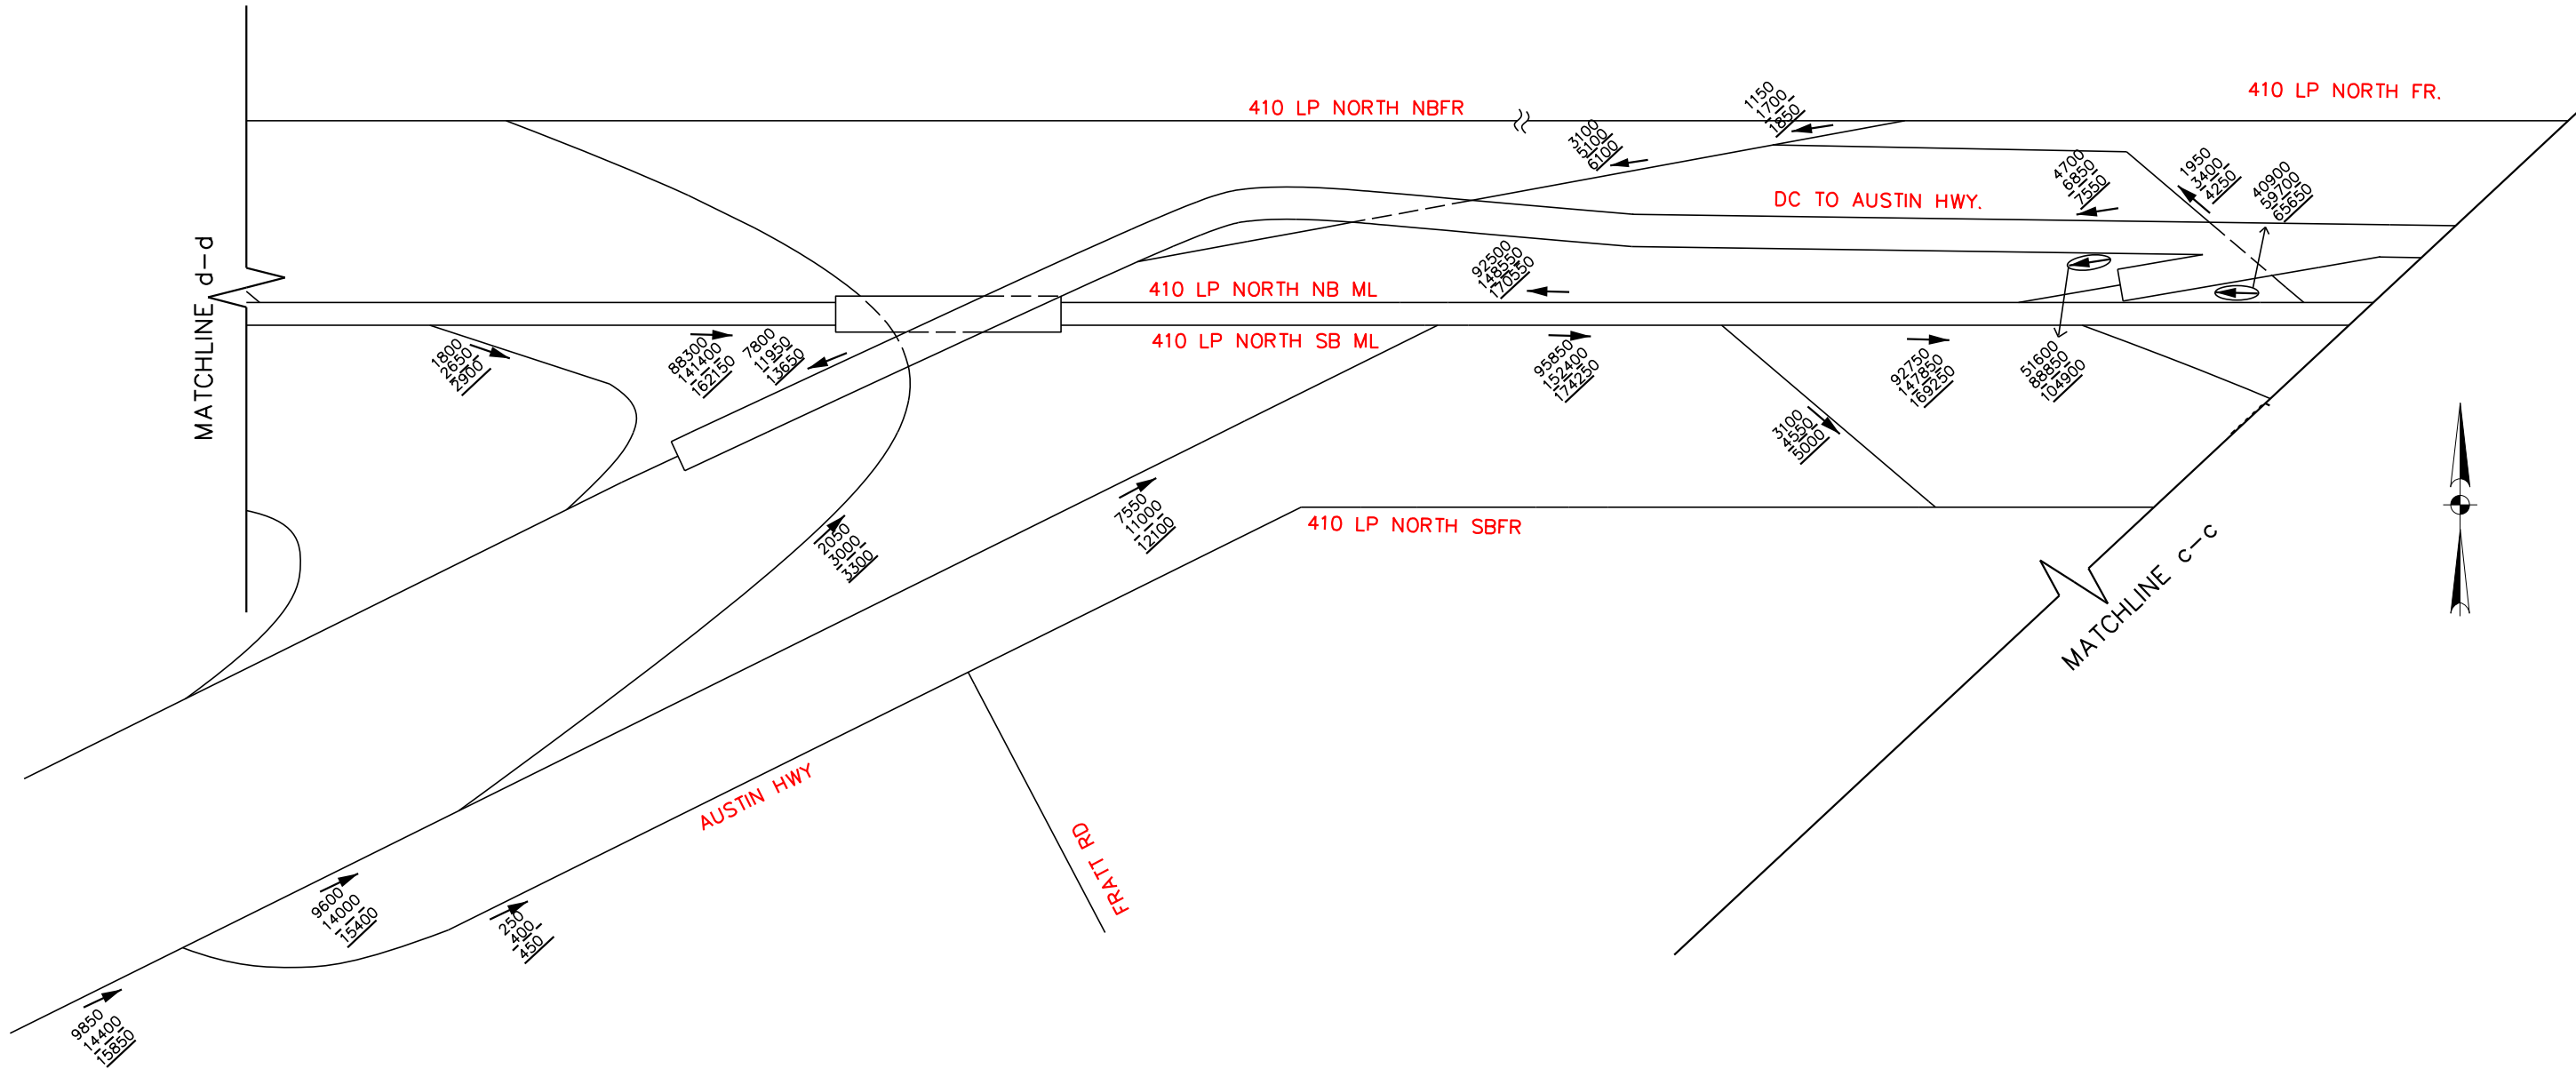

LEGEND

—

EXISTING MAINLANES, RAMPS, FRONTAGE ROADS

—

PROPOSED IMPROVEMENTS TO MAINLANES, RAMPS, FRONTAGE ROADS

- - -

EXISTING RAMPS TO BE REMOVED

- - -

PROPOSED MAINLANE & RAMP IMPROVEMENTS PER FUTURE/ON-GOING PROJECT-BY OTHERS

- - -

EXISTING RAMPS TO BE REMOVED PER FUTURE/ON-GOING PROJECT-BY OTHERS

—


PROPOSED ELEVATED LANES-BASE

—

PROPOSED ELEVATED LANES-DWC NORTH,DWC SOUTH,DWC EAST

I-35 NEX LINE DIAGRAM FUTURE NO BUILD BALANCED ADT	
DESIGNED: DP	VERT SCALE: N/A
DRAWN: DP	HORZ SCALE: N.T.S.
CHECKED: WY	DATE: 5/13/2019
APPROVED: MA	SHEET NO: 6

XXXXX - 2024 VOLUME
XXXXX - 2044 VOLUME
XXXXX - 2054 VOLUME

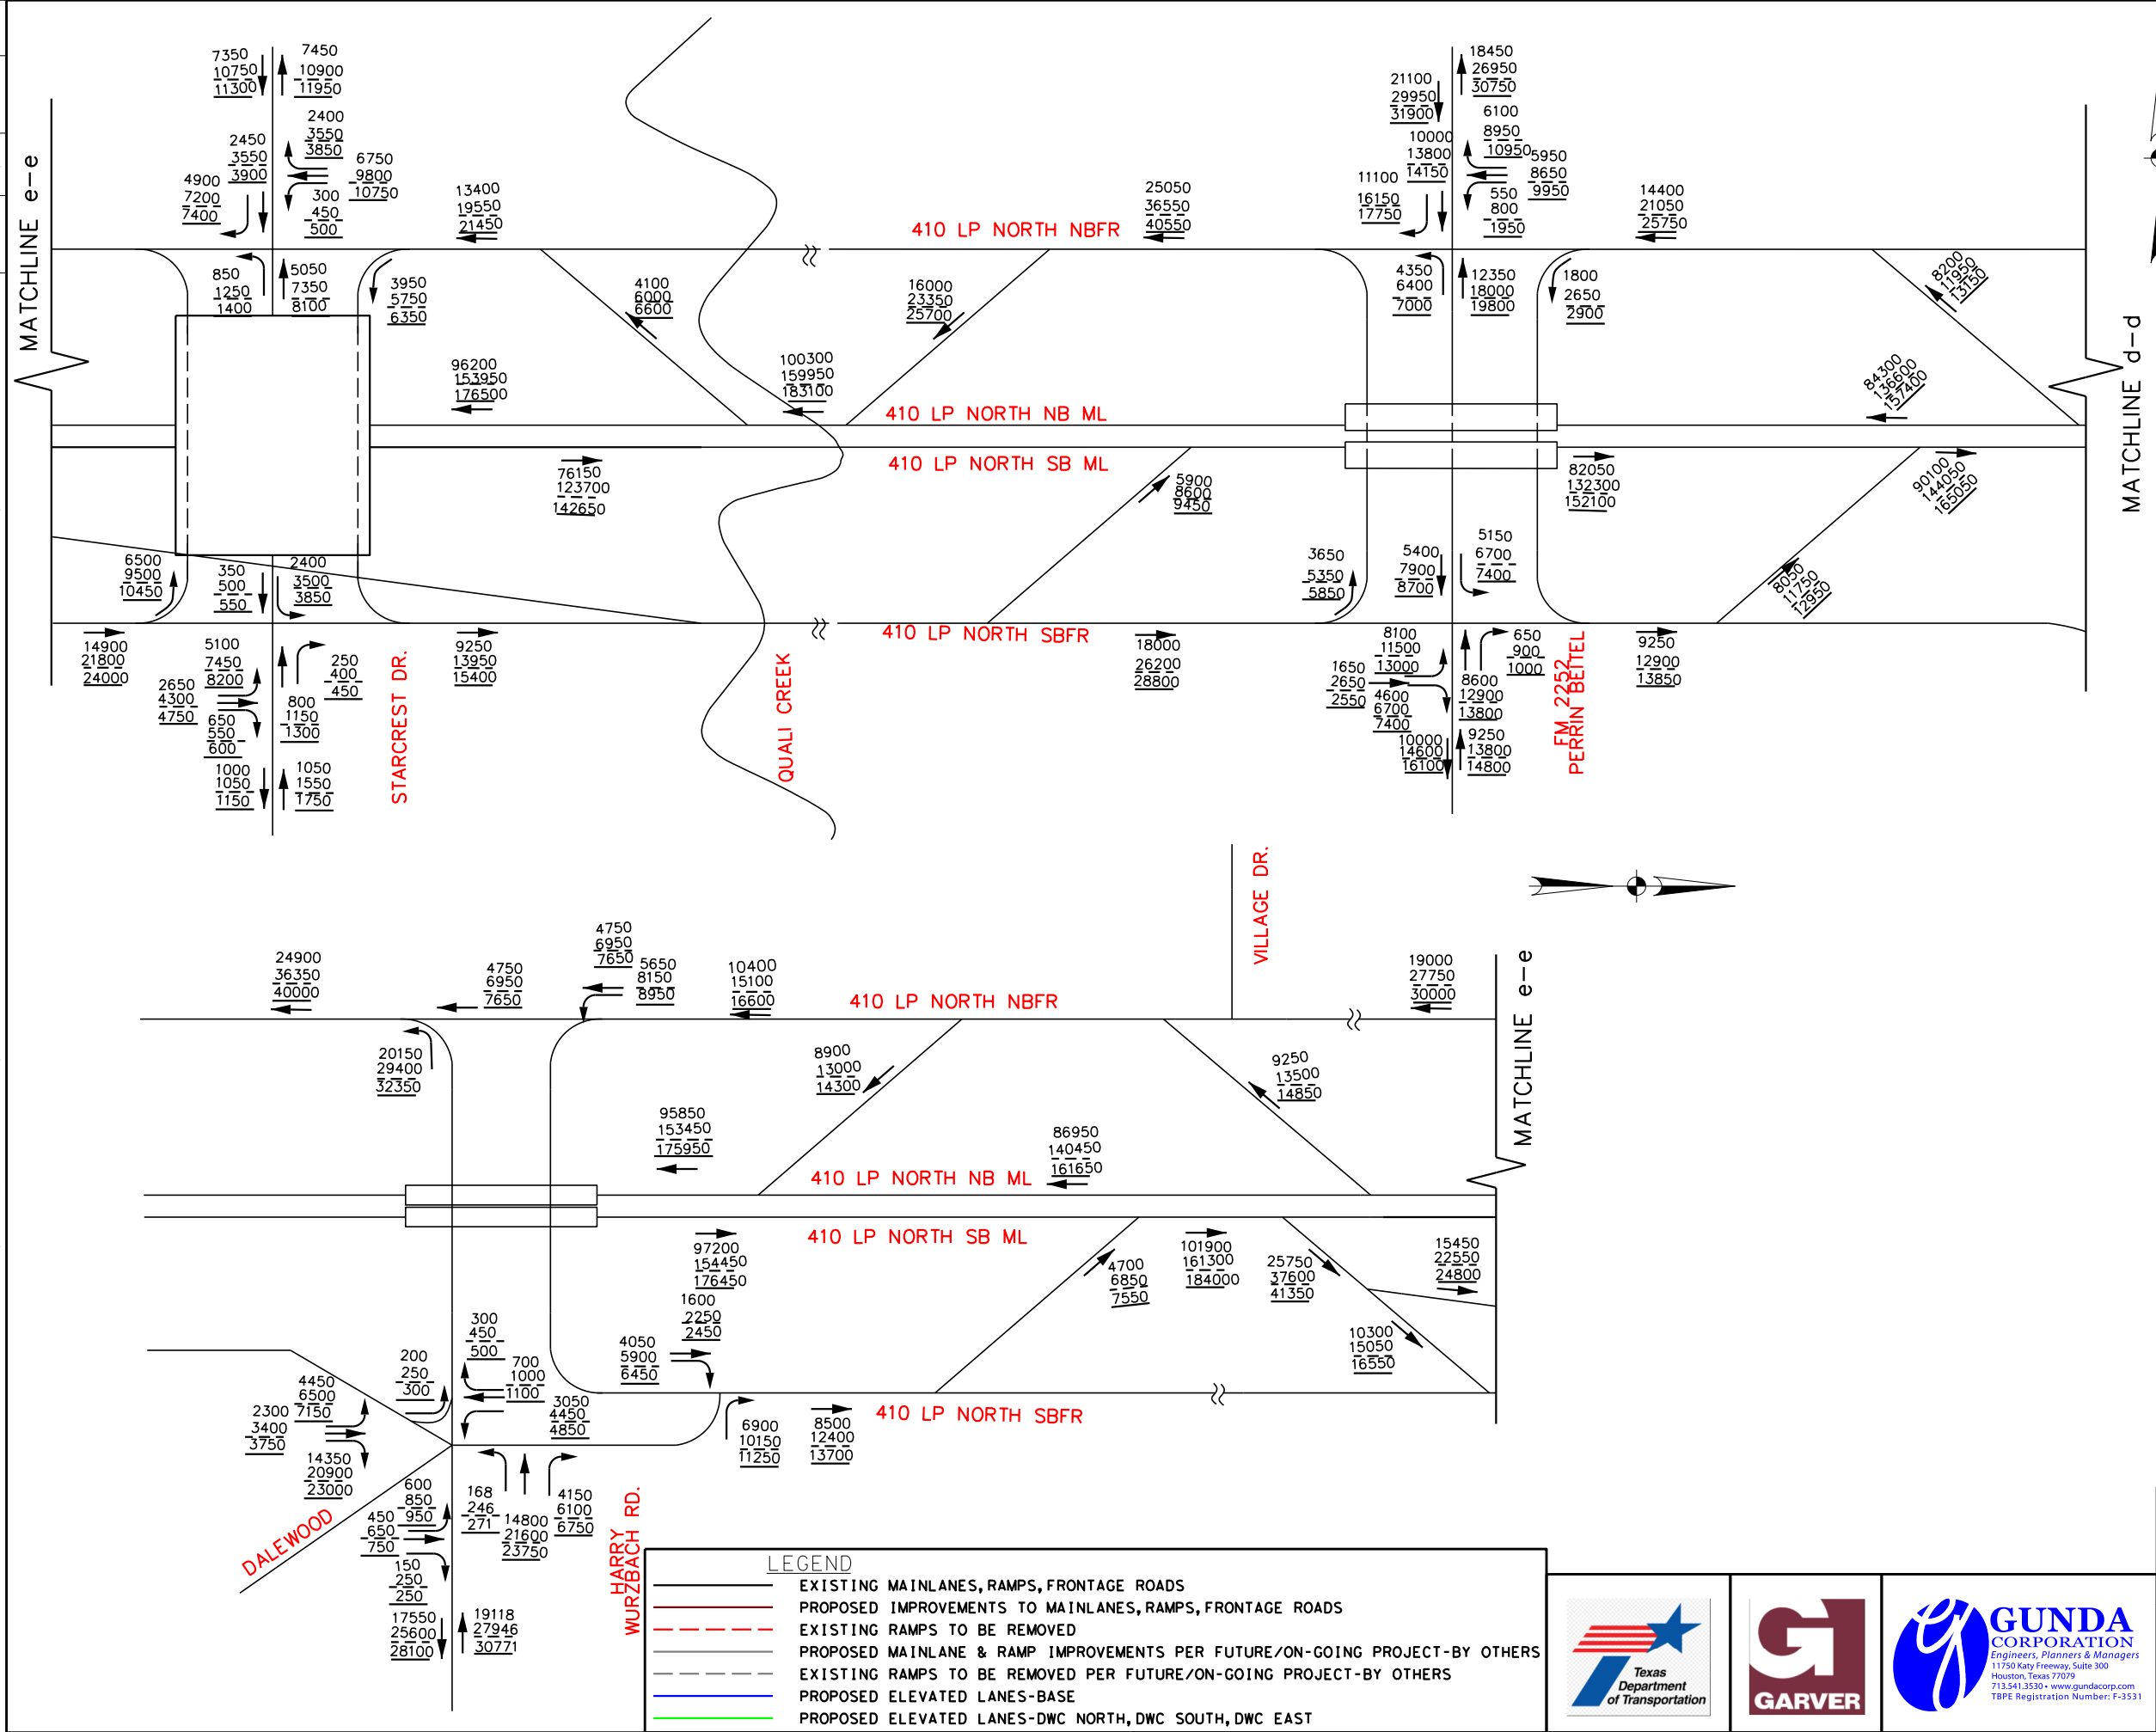



XXXXX - 2024 VOLUME
XXXXX - 2044 VOLUME
XXXXX - 2054 VOLUME


I-35 NEX LINE DIAGRAM FUTURE NO BUILD BALANCED ADT	
DESIGNED: DP	VERT SCALE: N/A
DRAWN: DP	HORZ SCALE: N.T.S.
CHECKED: WY	DATE: 5/13/2019
APPROVED: MA	SHEET NO: 7

LEGEND	
	EXISTING MAINLANES, RAMPS, FRONTAGE ROADS
	PROPOSED IMPROVEMENTS TO MAINLANES, RAMPS, FRONTAGE ROADS
	EXISTING RAMPS TO BE REMOVED
	PROPOSED MAINLANE & RAMP IMPROVEMENTS PER FUTURE/ON-GOING PROJECT-BY OTHERS
	EXISTING RAMPS TO BE REMOVED PER FUTURE/ON-GOING PROJECT-BY OTHERS
	PROPOSED ELEVATED LANES-BASE
	PROPOSED ELEVATED LANES-DWC NORTH, DWC SOUTH, DWC EAST



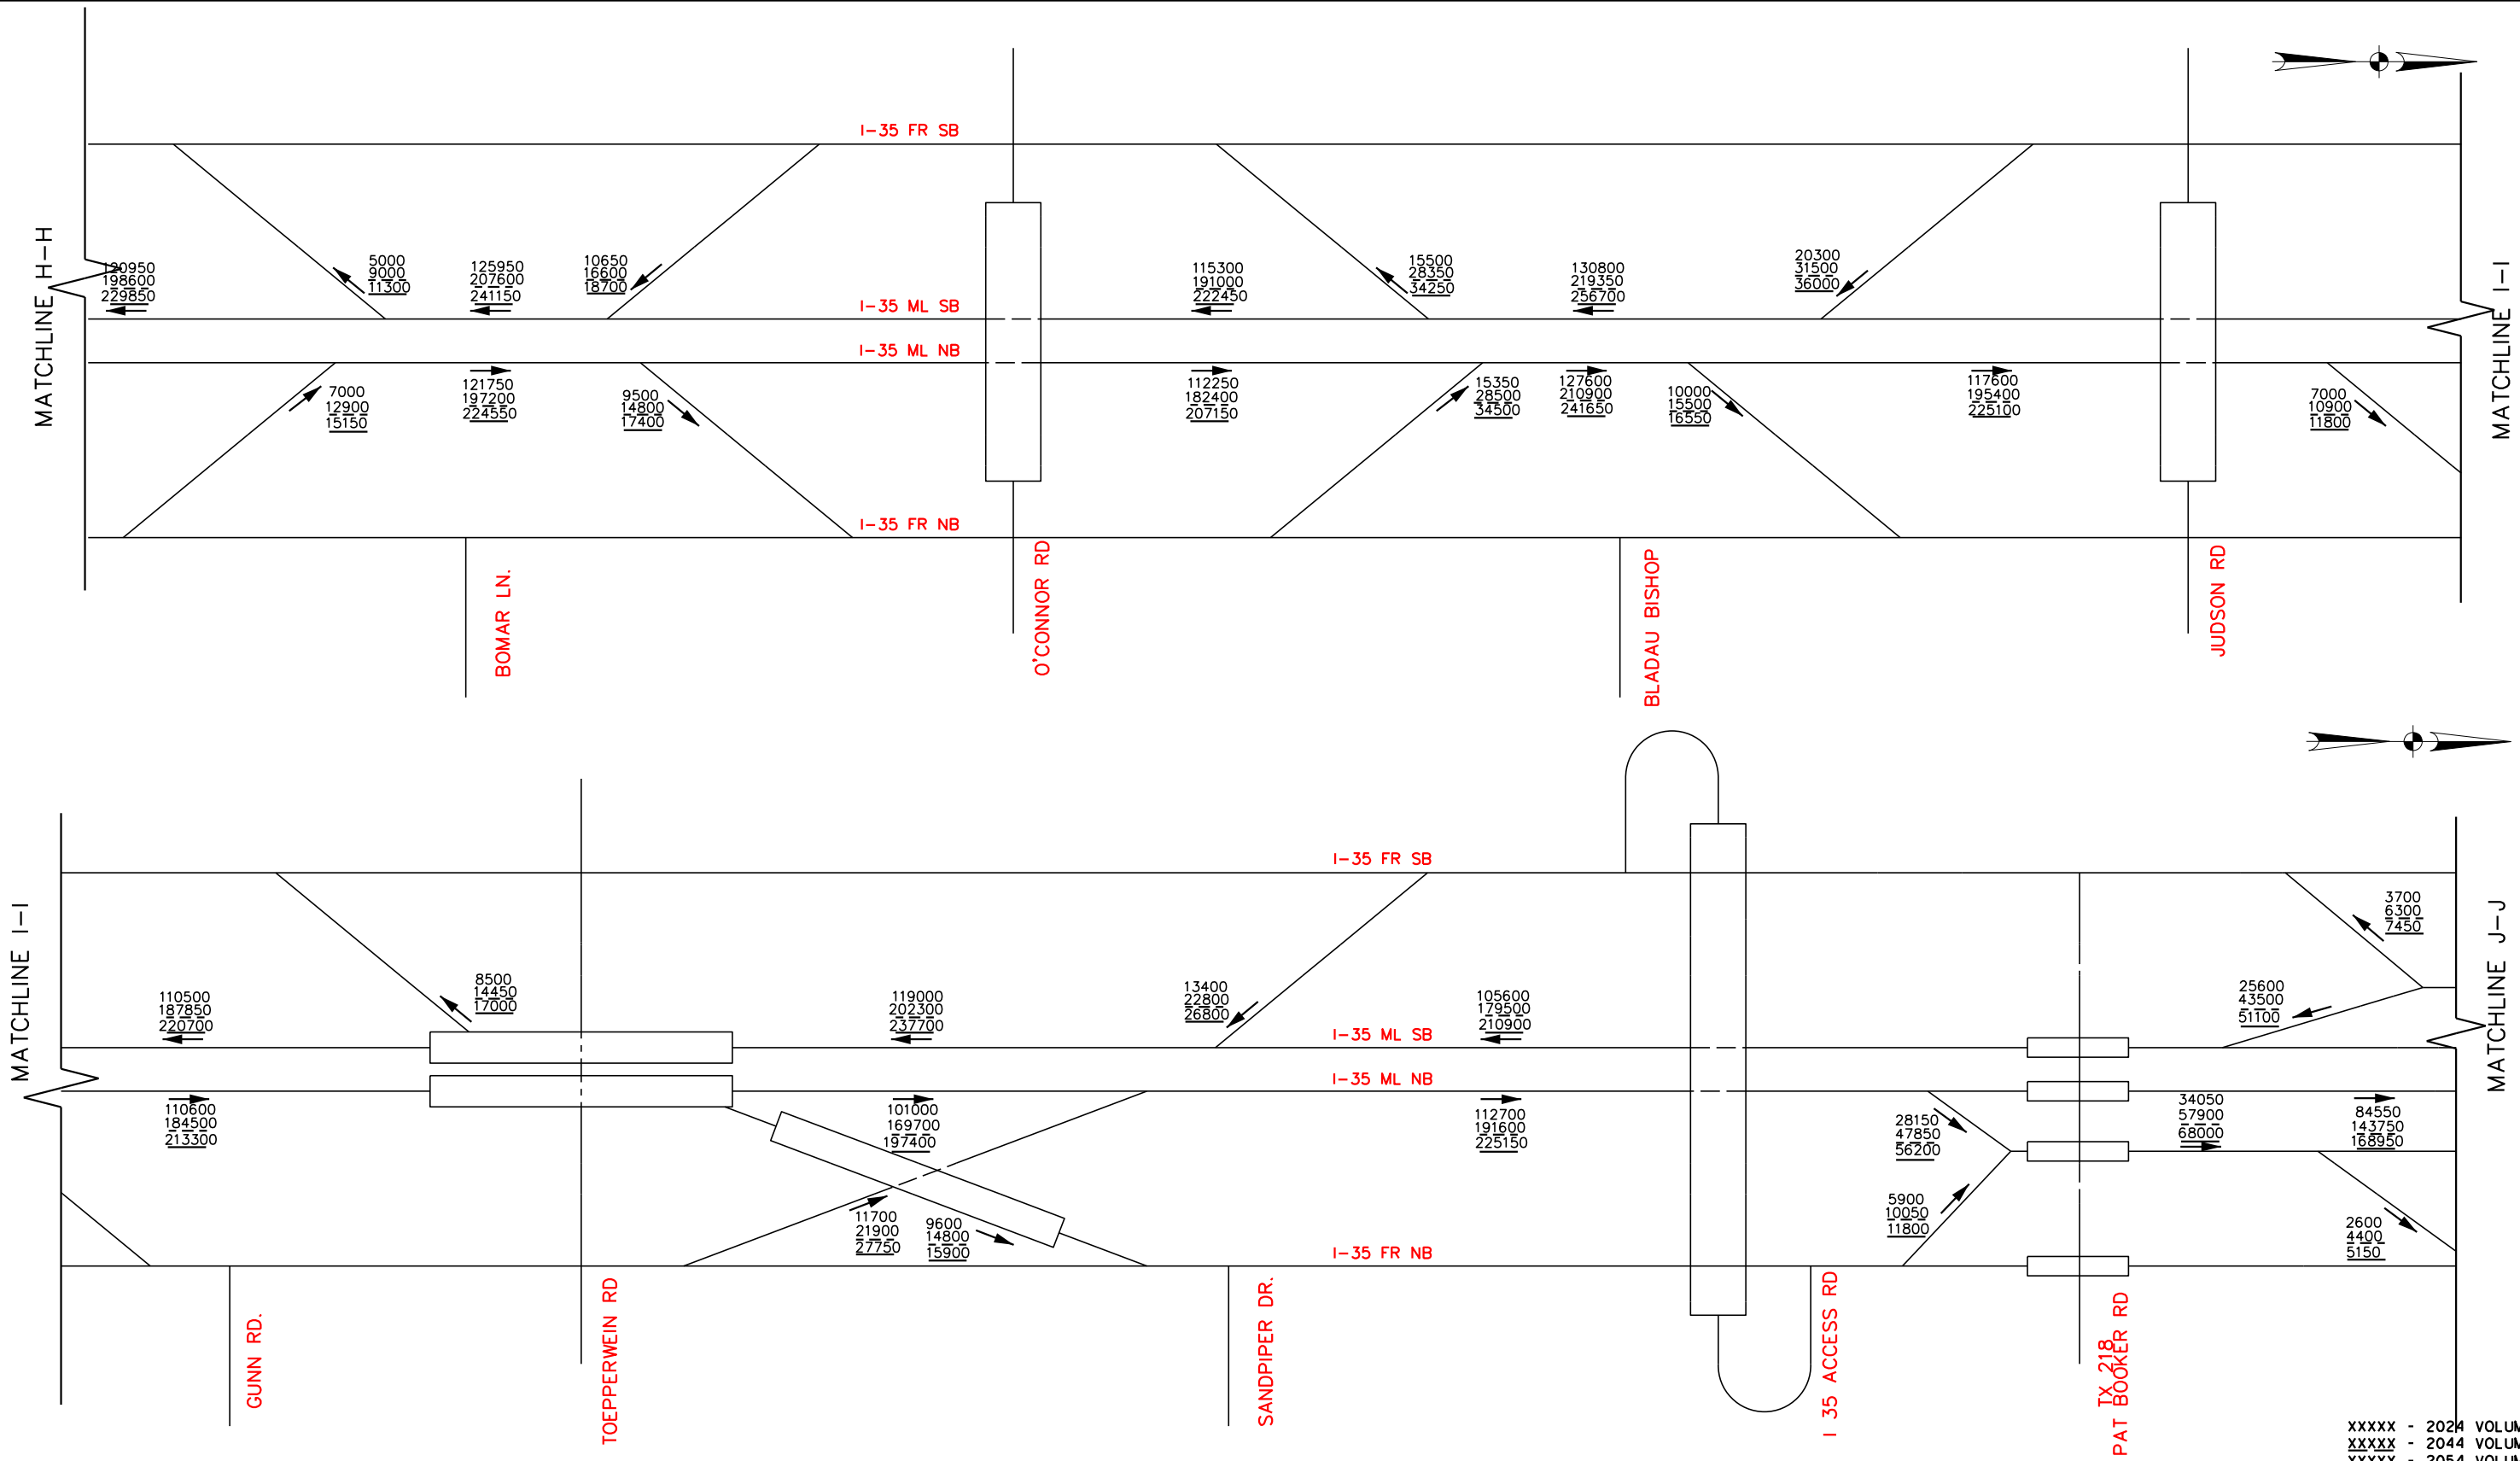

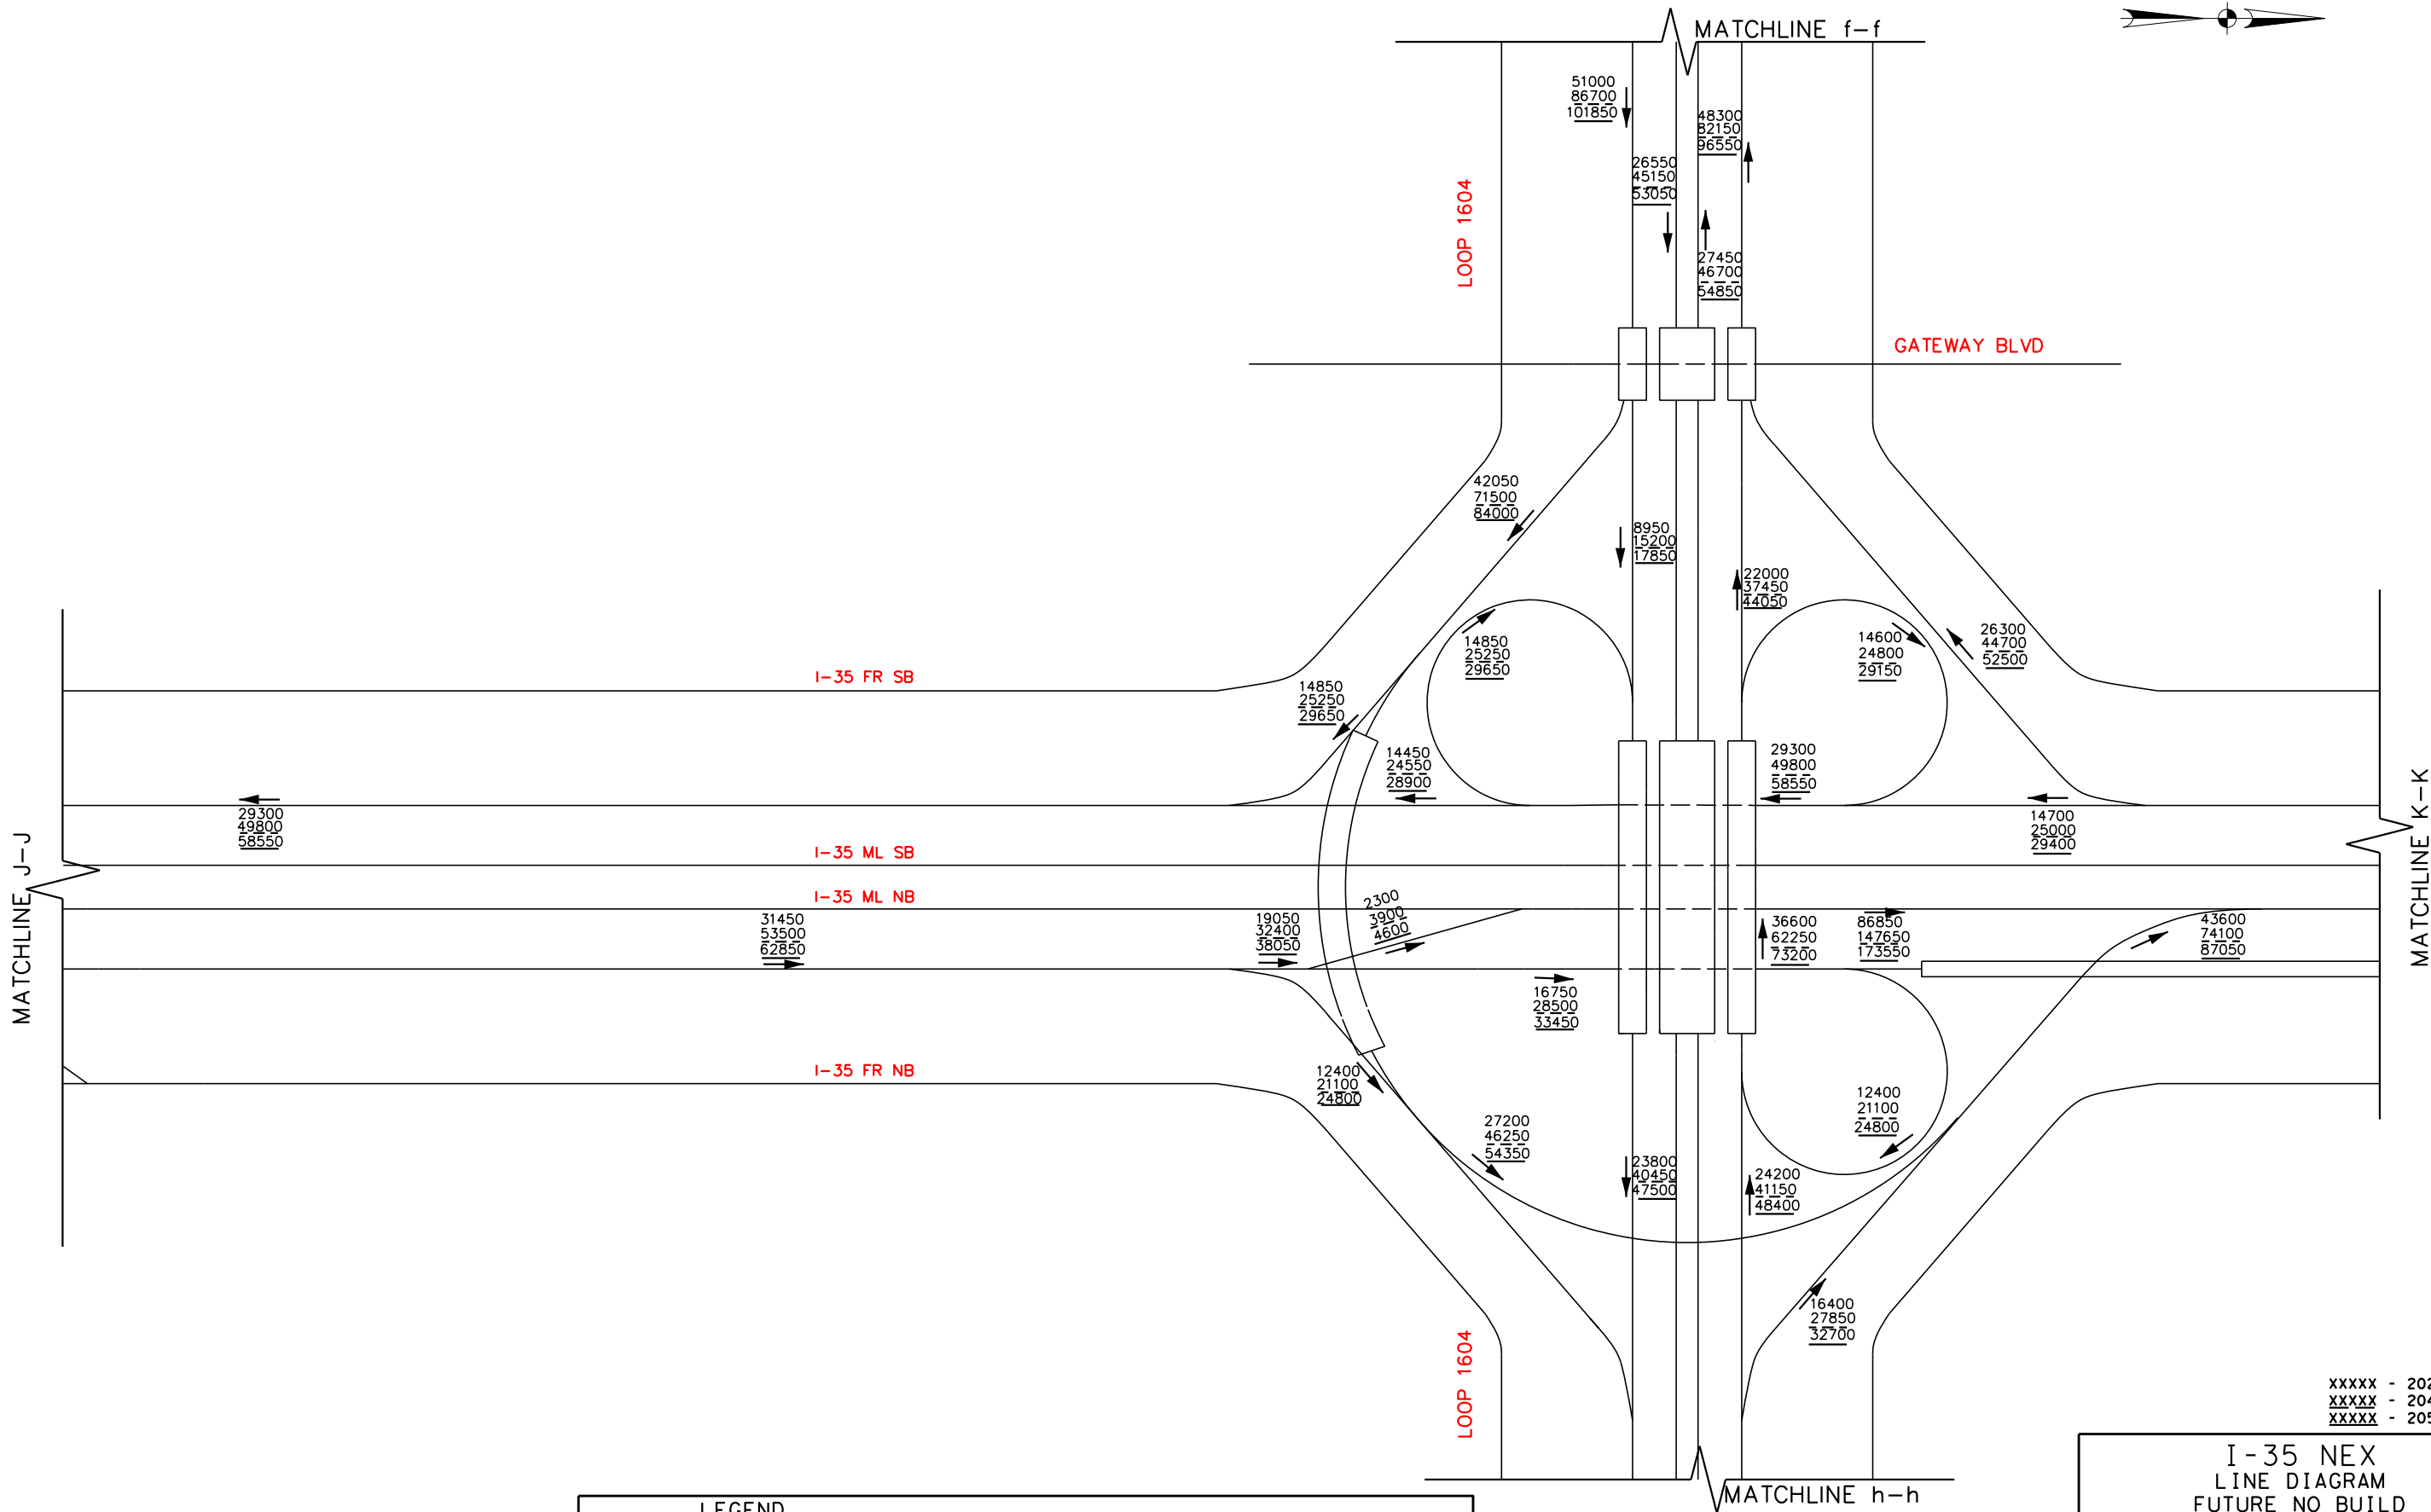

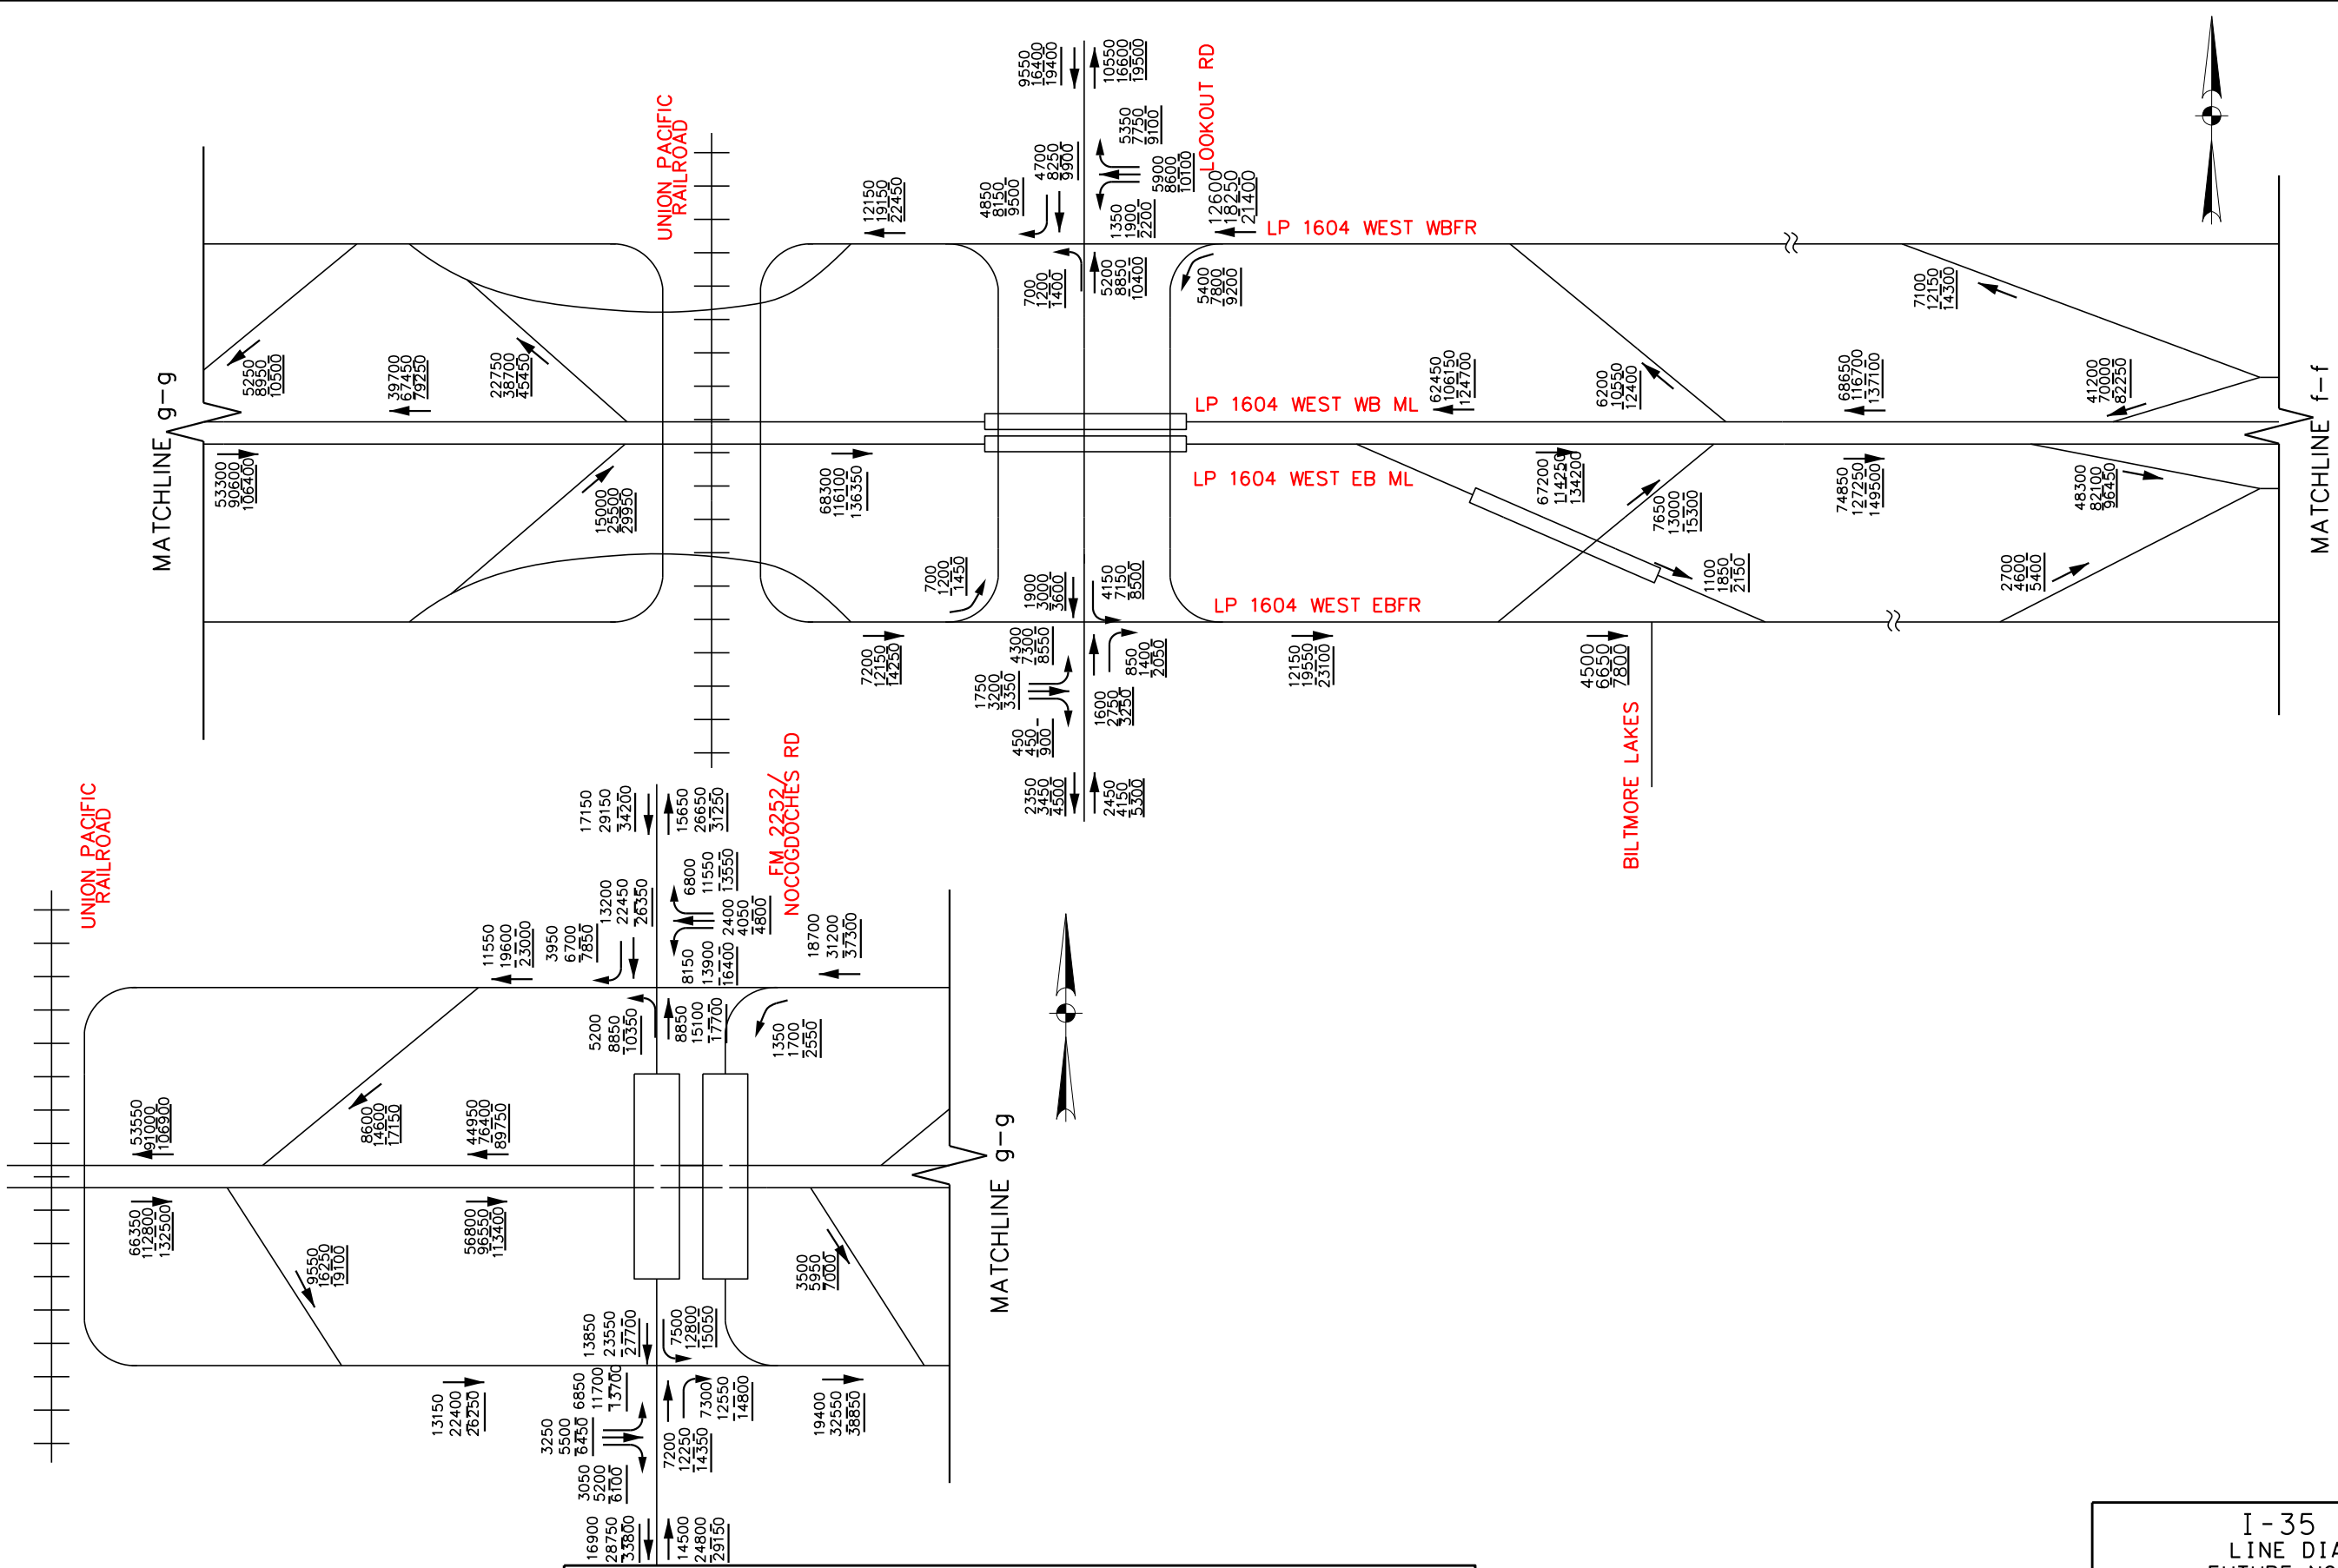

—

EXISTING MAINLANES, RAMPS, FRONTAGE ROADS

- - -

PROPOSED IMPROVEMENTS TO MAINLANES, RAMPS, FRONTAGE ROADS

- - -

EXISTING RAMPS TO BE REMOVED

- - -

PROPOSED MAINLANE & RAMP IMPROVEMENTS PER FUTURE/ON-GOING PROJECT-BY OTHERS

- - -

EXISTING RAMPS TO BE REMOVED PER FUTURE/ON-GOING PROJECT-BY OTHERS

—

PROPOSED ELEVATED LANES-BASE

—

PROPOSED ELEVATED LANES-DWC NORTH,DWC SOUTH,DWC EAST

LEGEND

EXISTING MAINLANES, RAMPS, FRONTAGE ROADS

PROPOSED IMPROVEMENTS TO MAINLANES, RAMPS, FRONTAGE ROADS

EXISTING RAMPS TO BE REMOVED

PROPOSED MAINLANE & RAMP IMPROVEMENTS PER FUTURE/ON-GOING PROJECT-BY OTHERS

EXISTING RAMPS TO BE REMOVED PER FUTURE/ON-GOING PROJECT-BY OTHERS

PROPOSED ELEVATED LANES-BASE

PROPOSED ELEVATED LANES-DWC NORTH,DWC SOUTH,DWC EAST

I-35 NEX
LINE DIAGRAM
FUTURE NO BUILD
BALANCED ADT

DESIGNED: DP

DRAWN: DP

CHECKED: WY

APPROVED: MA


VERT SCALE: N/A

HORZ SCALE: N.T.S.

DATE: 5/13/2019

SHEET NO: 10

XXXXX - 2024 VOLUME
XXXXX - 2044 VOLUME
XXXXX - 2054 VOLUME

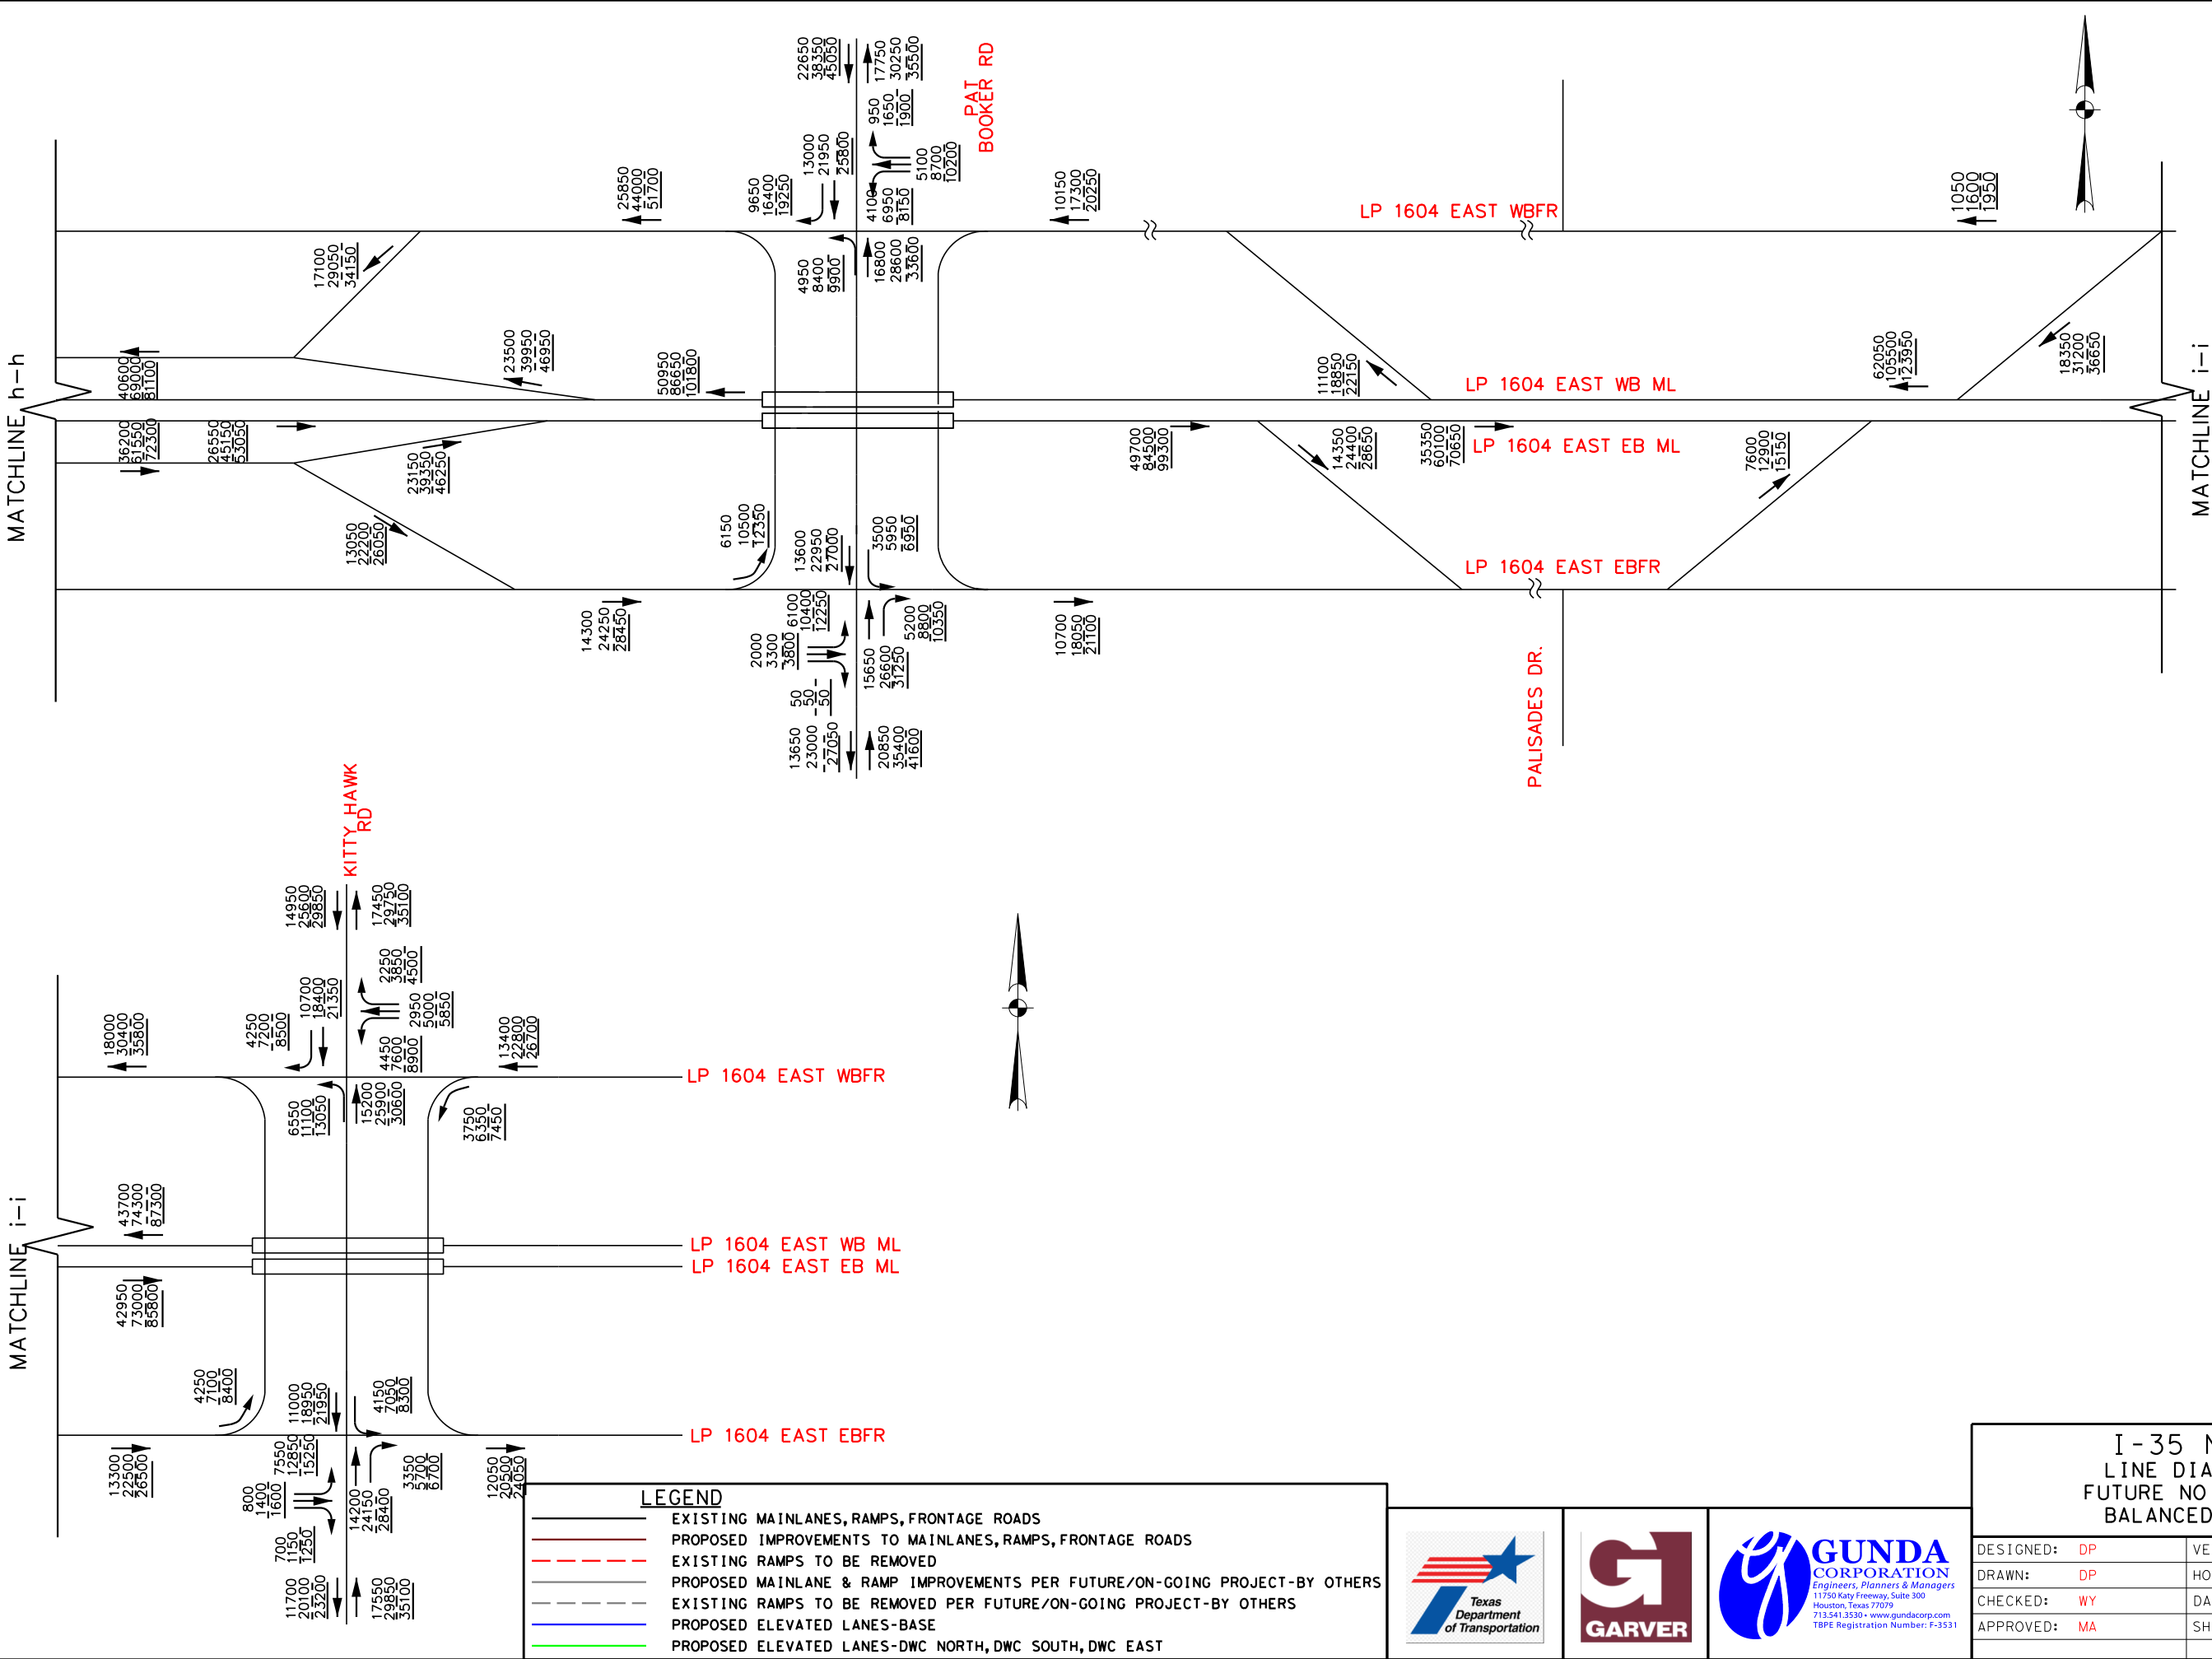

XXXXX - 2024 VOLUME
XXXXX - 2044 VOLUME
XXXXX - 2054 VOLUME


I-35 NEX
LINE DIAGRAM
FUTURE NO BUILD
BALANCED ADT


DESIGNED: DP	VERT SCALE: N/A
DRAWN: DP	HORZ SCALE: N.T.S.
CHECKED: WY	DATE: 5/13/2019
APPROVED: MA	SHEET NO: 11


LEGEND

- EXISTING MAINLANES, RAMPS, FRONTAGE ROADS
- PROPOSED IMPROVEMENTS TO MAINLANES, RAMPS, FRONTAGE ROADS
- EXISTING RAMPS TO BE REMOVED
- PROPOSED MAINLANE & RAMP IMPROVEMENTS PER FUTURE/ON-GOING PROJECT-BY OTHERS
- EXISTING RAMPS TO BE REMOVED PER FUTURE/ON-GOING PROJECT-BY OTHERS
- PROPOSED ELEVATED LANES-BASE
- PROPOSED ELEVATED LANES-DWC NORTH,DWC SOUTH,DWC EAST



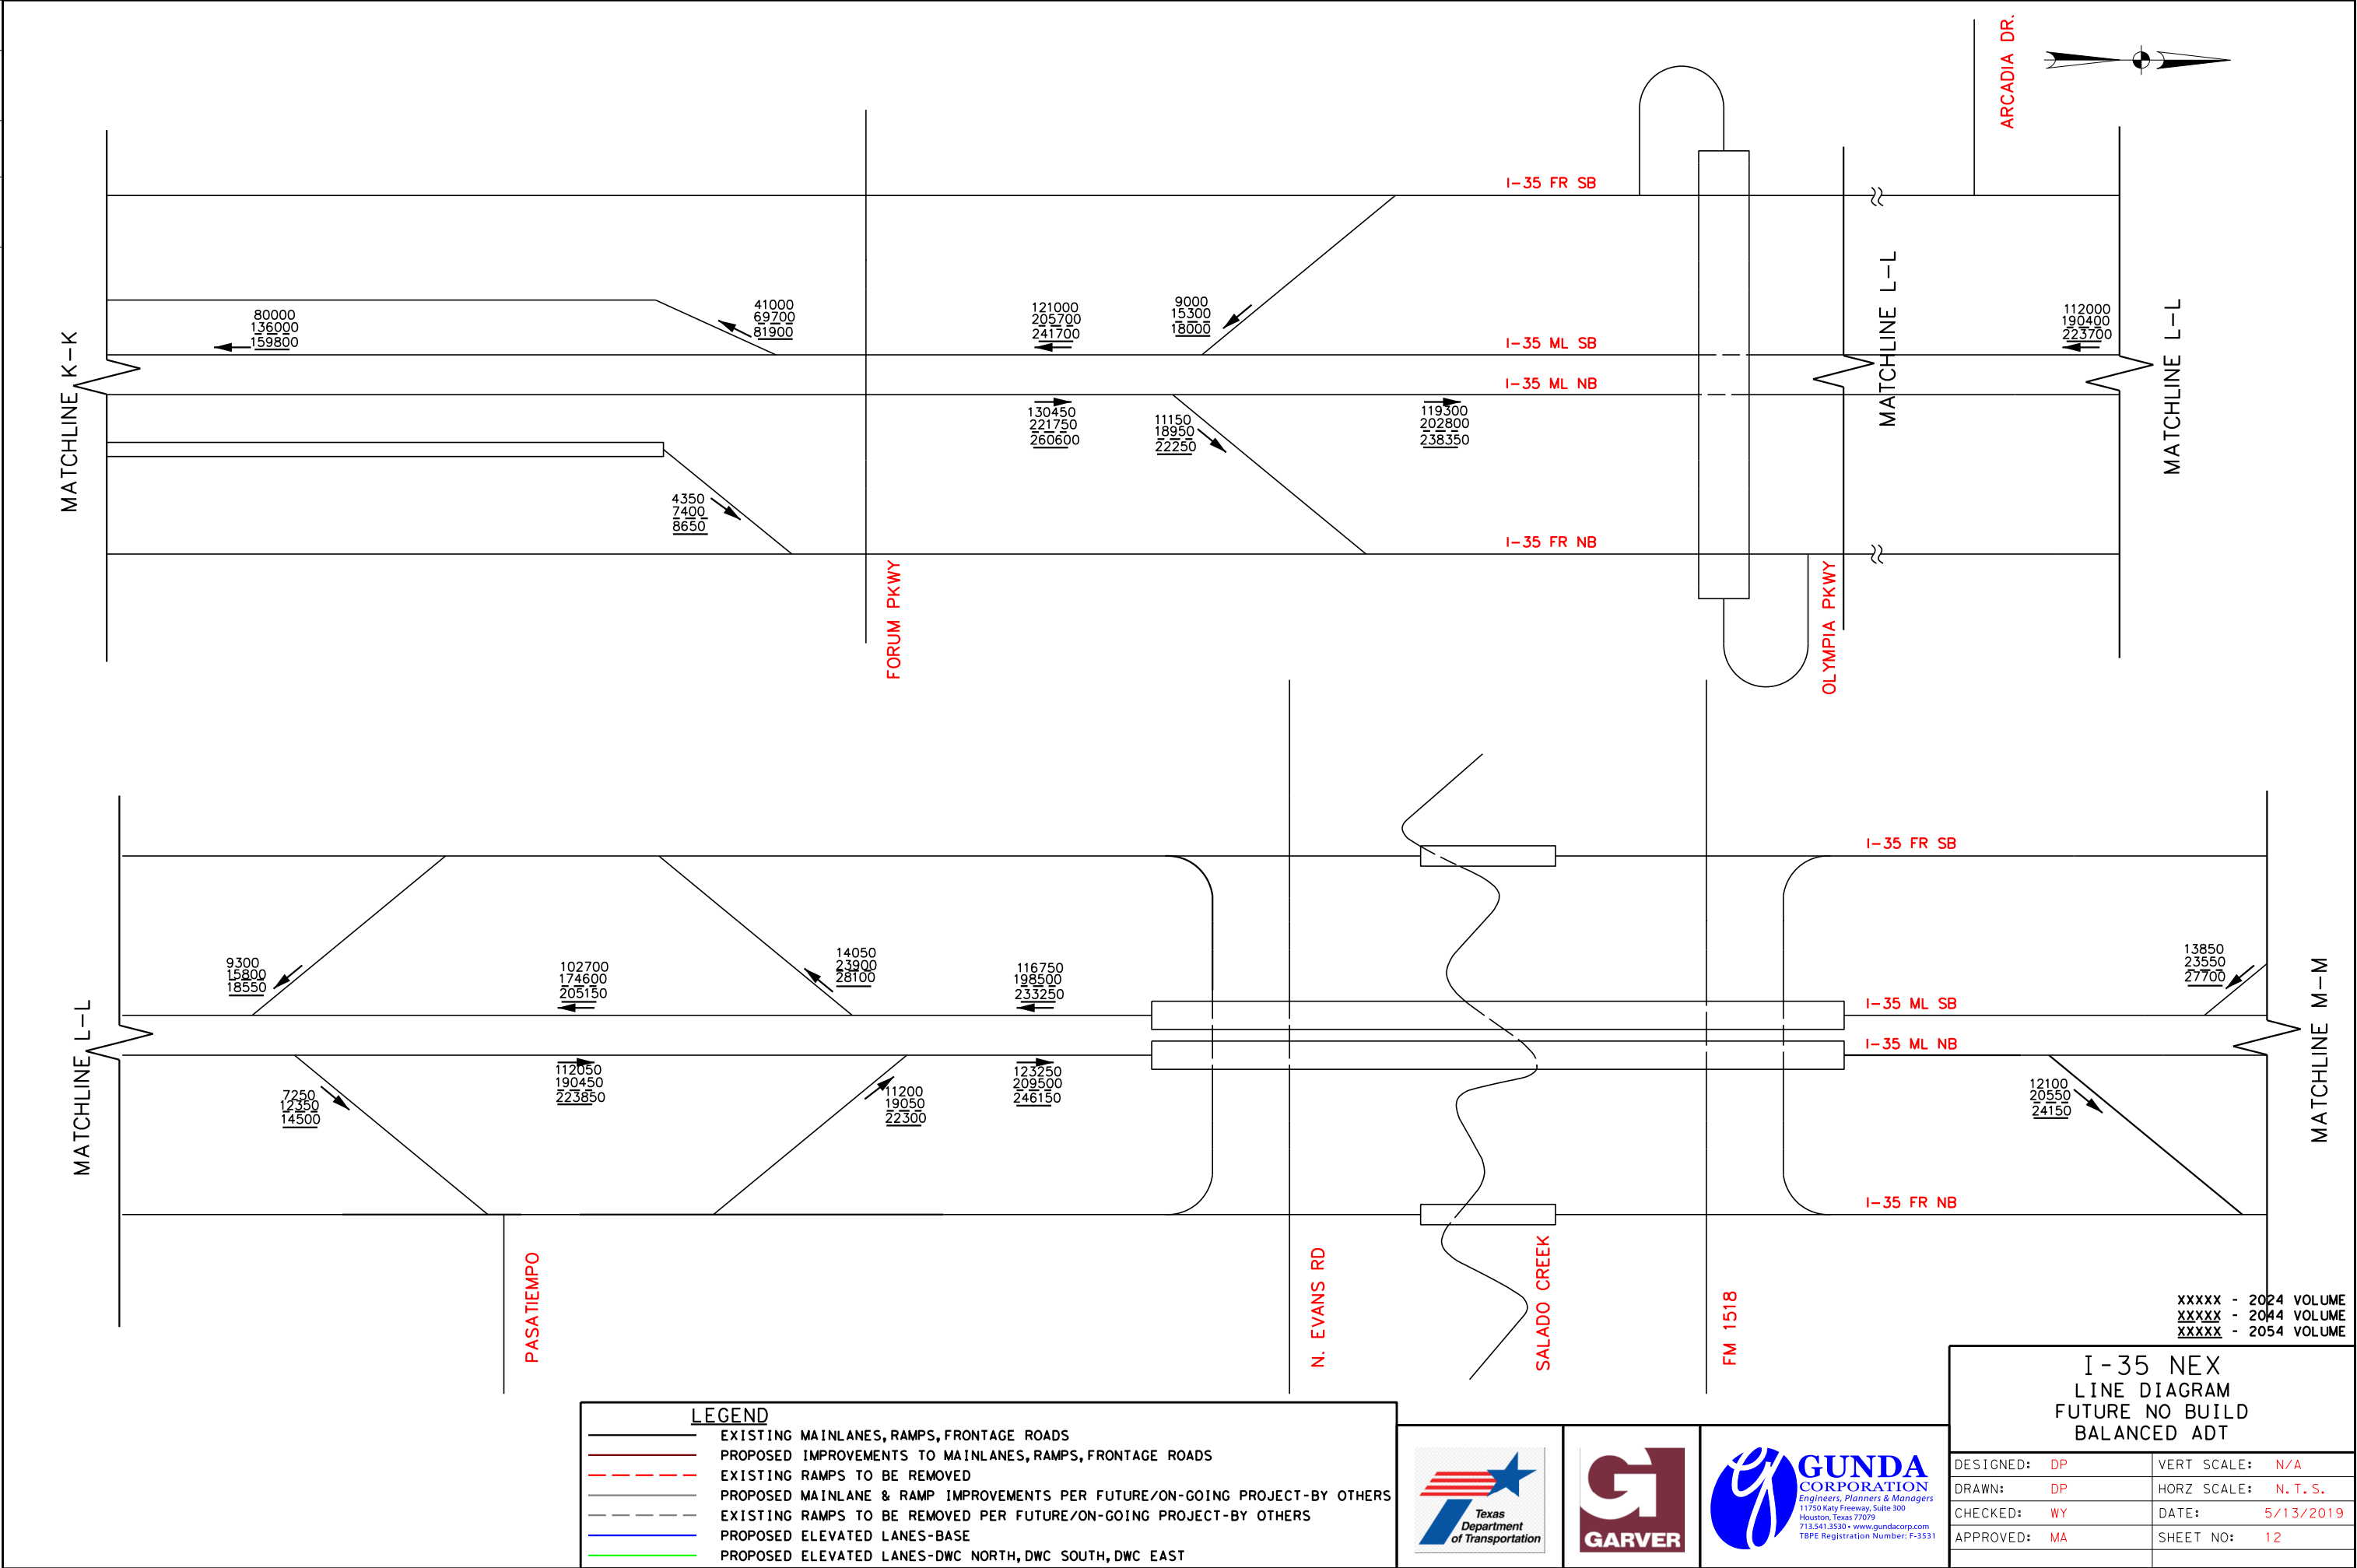

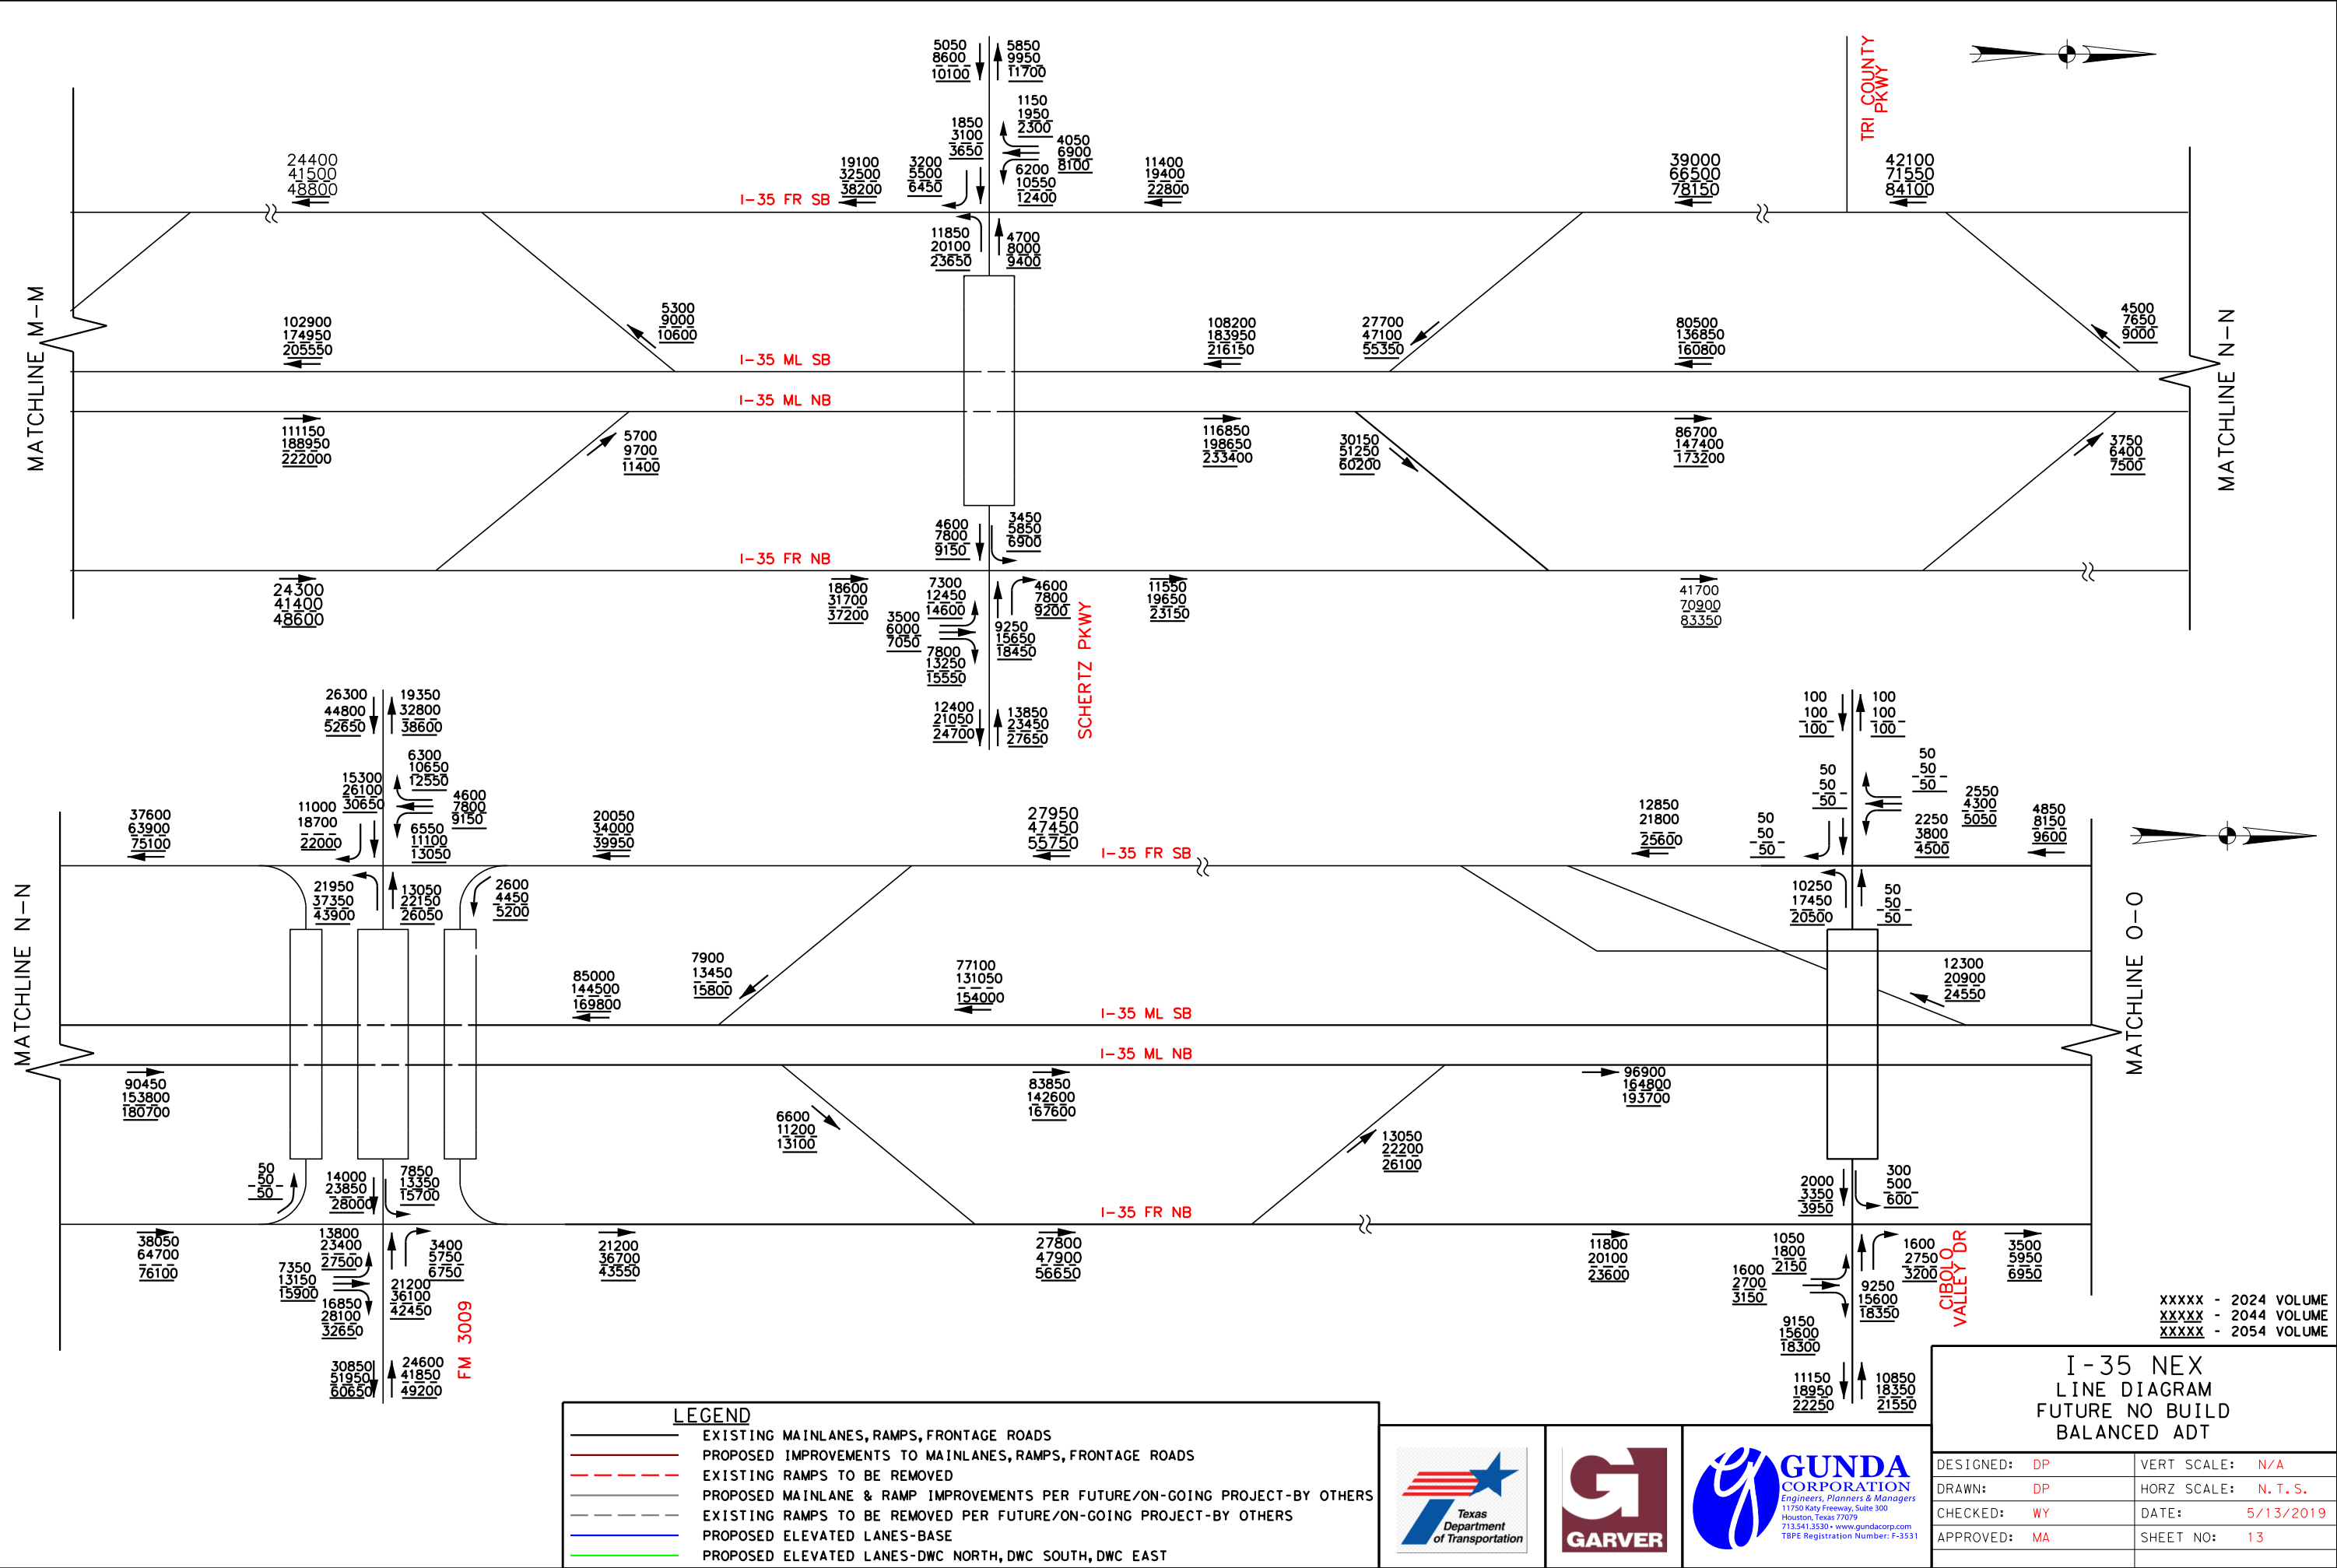

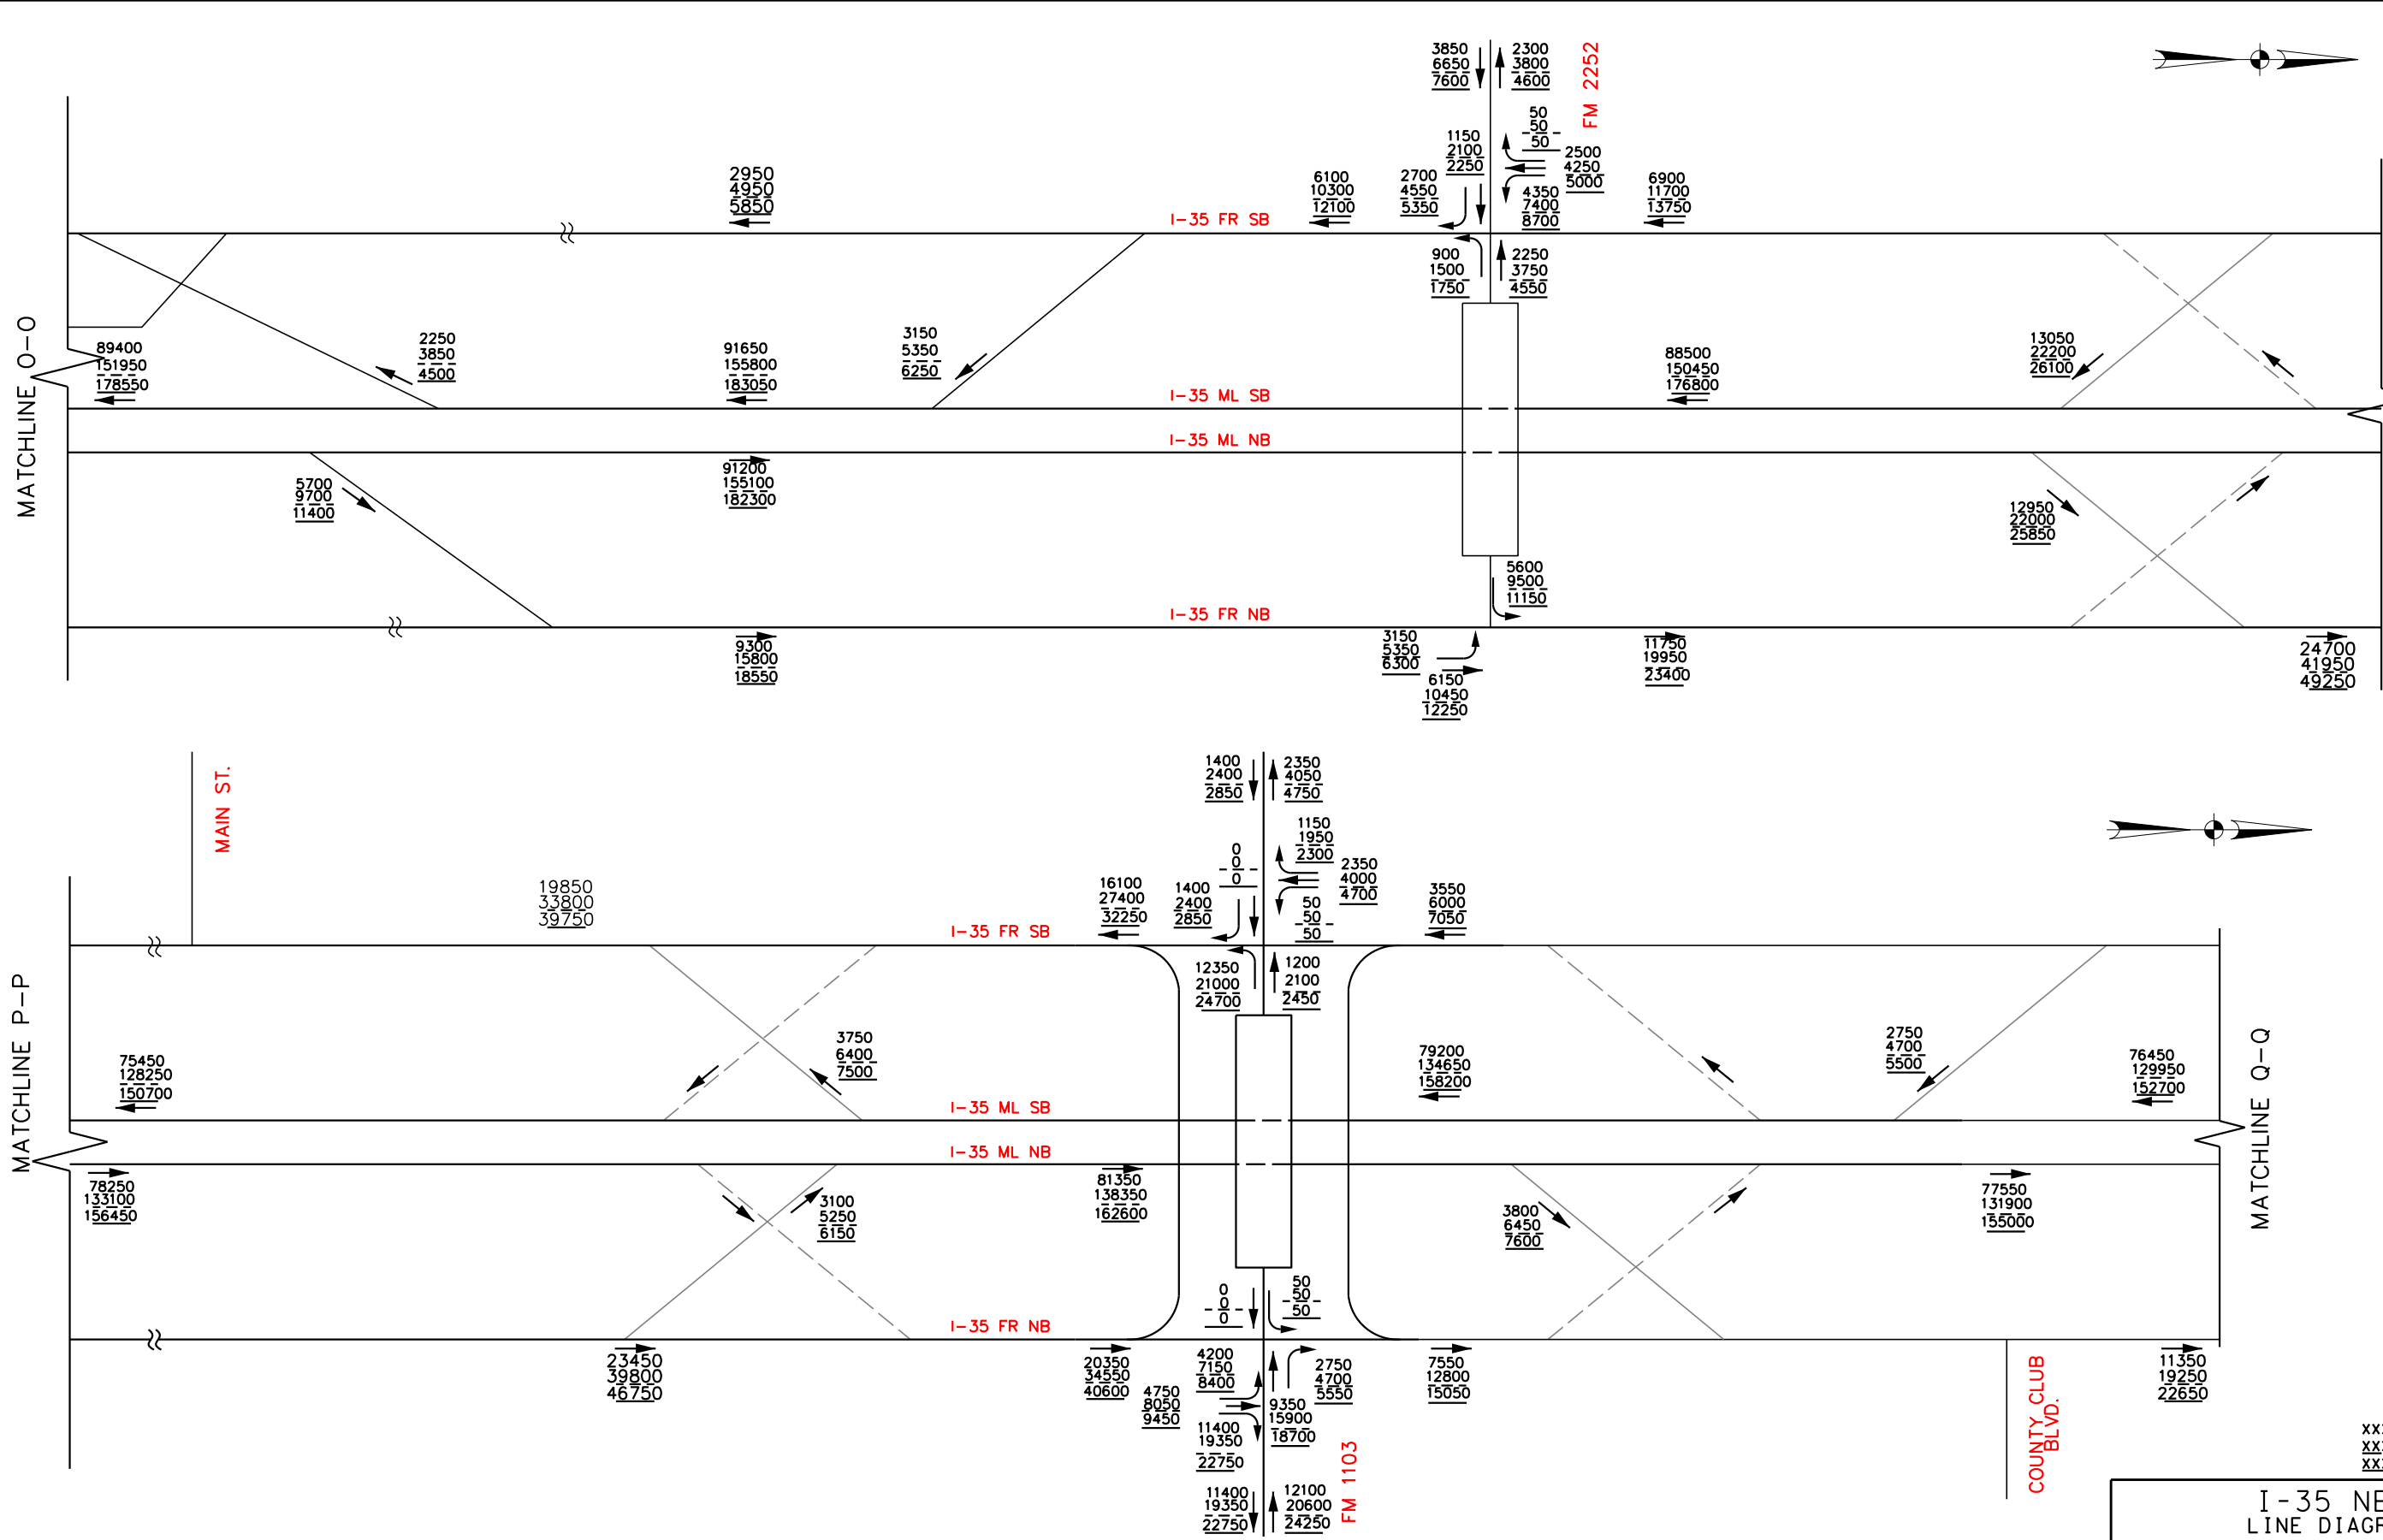

LEGEND


- EXISTING MAINLANES, RAMPS, FRONTAGE ROADS
- PROPOSED IMPROVEMENTS TO MAINLANES, RAMPS, FRONTAGE ROADS
- EXISTING RAMPS TO BE REMOVED
- PROPOSED MAINLANE & RAMP IMPROVEMENTS PER FUTURE/ON-GOING PROJECT-BY OTHERS
- EXISTING RAMPS TO BE REMOVED PER FUTURE/ON-GOING PROJECT-BY OTHERS
- PROPOSED ELEVATED LANES-BASE
- PROPOSED ELEVATED LANES-DWC NORTH,DWC SOUTH,DWC EAST

GUNDA CORPORATION
Engineers, Planners & Managers
11750 Katy Freeway, Suite 300
Houston, Texas 77079
713.541.3530 • www.gundacorp.com
TBPB Registration Number: F-3531

**I-35 NEX
LINE DIAGRAM
FUTURE NO BUILD
BALANCED ADT**

DESIGNED: DP	VERT SCALE: N/A
DRAWN: DP	HORZ SCALE: N.T.S.
CHECKED: WY	DATE: 5/13/2019
APPROVED: MA	SHEET NO: 14

XXXXX - 2024 VOLUME
XXXXX - 2044 VOLUME
XXXXX - 2054 VOLUME

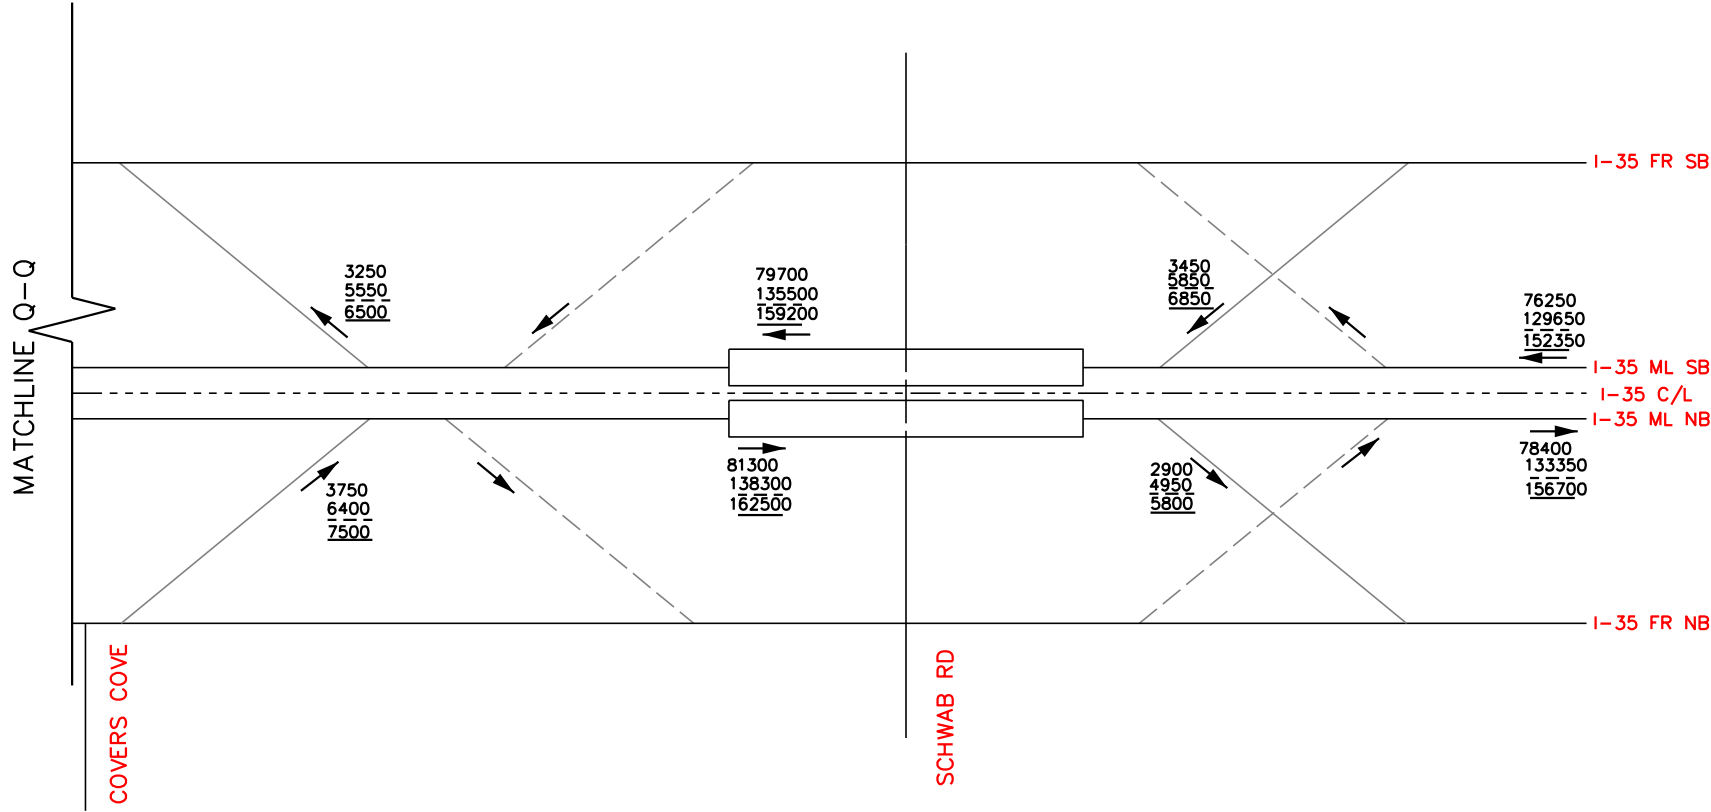

XXXXX - 2024 VOLUME
XXXXX - 2044 VOLUME
XXXXX - 2054 VOLUME

LEGEND	
	EXISTING MAINLANES, RAMPS, FRONTAGE ROADS
	PROPOSED IMPROVEMENTS TO MAINLANES, RAMPS, FRONTAGE ROADS
	EXISTING RAMPS TO BE REMOVED
	PROPOSED MAINLANE & RAMP IMPROVEMENTS PER FUTURE/ON-GOING PROJECT-BY OTHERS
	EXISTING RAMPS TO BE REMOVED PER FUTURE/ON-GOING PROJECT-BY OTHERS
	PROPOSED ELEVATED LANES-BASE
	PROPOSED ELEVATED LANES-DWC NORTH,DWC SOUTH,DWC EAST



I-35 NEX LINE DIAGRAM FUTURE NO BUILD BALANCED ADT	
DESIGNED: DP	VERT SCALE: N/A
DRAWN: DP	HORZ SCALE: N.T.S.
CHECKED: WY	DATE: 5/13/2019
APPROVED: MA	SHEET NO: 15