


NO WB FRONTAGE ROAD:
 - BETWEEN PRECINCT LINE AND NORWOOD
 - THROUGH SH 121 INTERCHANGE
 - THROUGH SH 360 INTERCHANGE
 - THROUGH SH 97 INTERCHANGE

EXISTING ROADWAY SECTION IH 820 TO SH 161

NO EB FRONTAGE ROAD:
 - THROUGH SH 360 INTERCHANGE

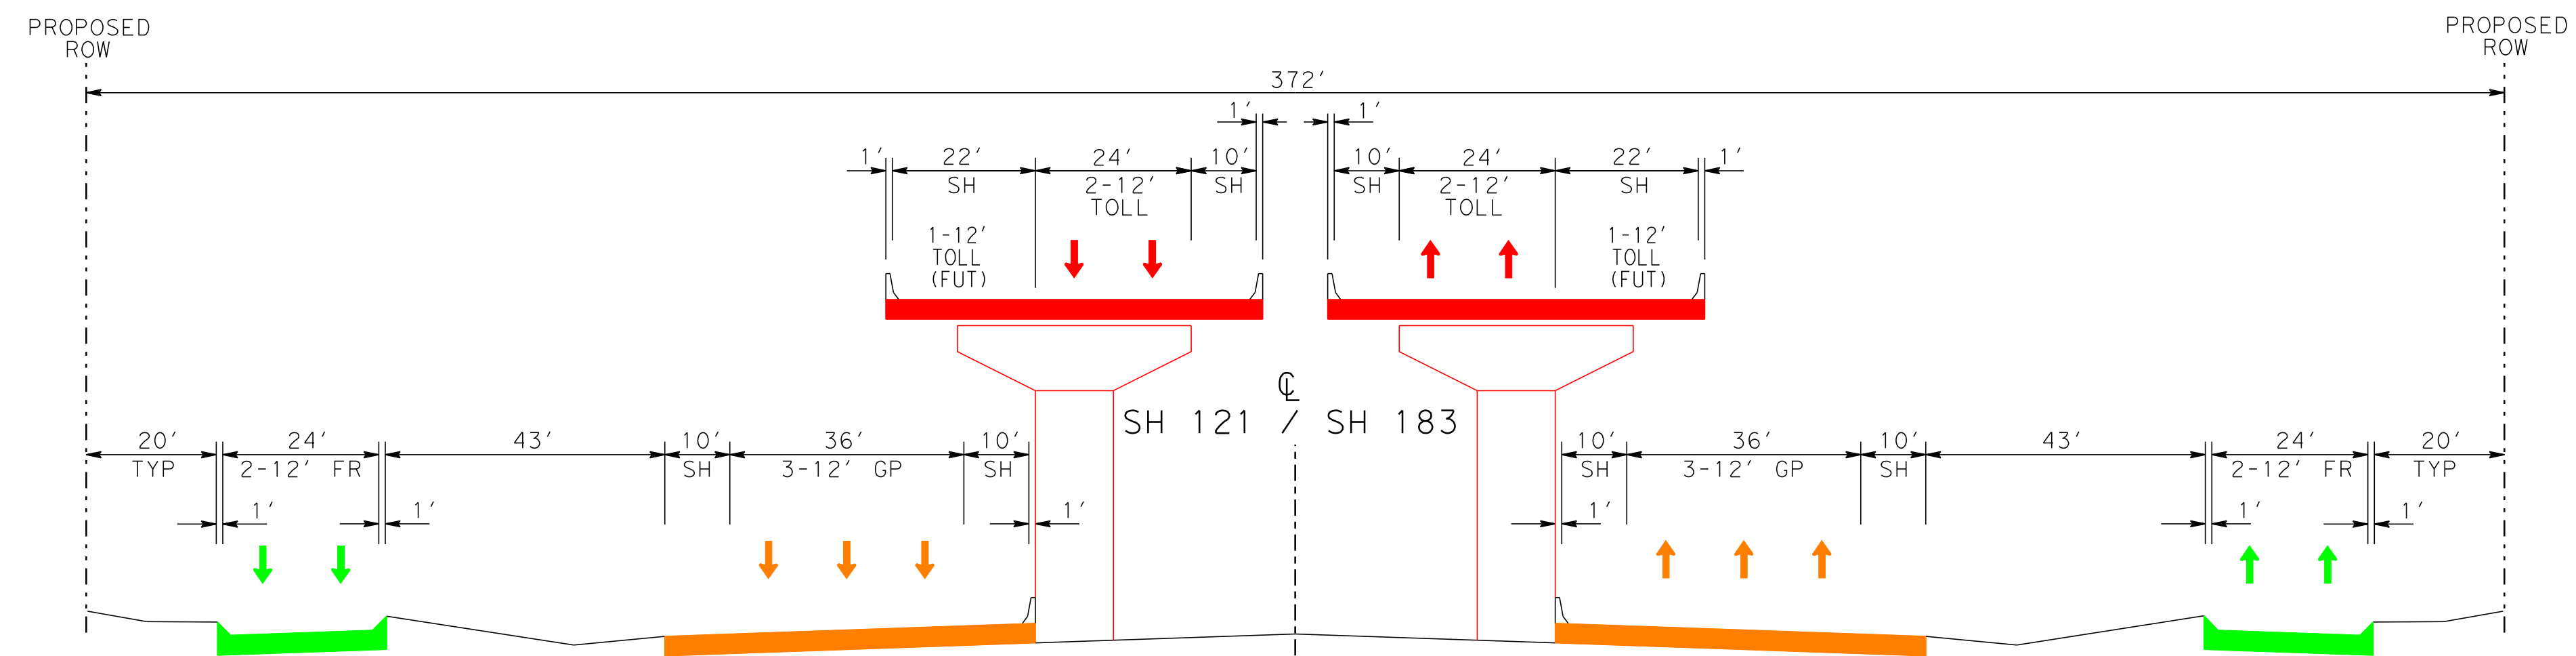

SUBSEGMENT A W/ 4 MTL AND 6 GPL

PROPOSED ROADWAY SECTION
IH 820 TO HURST VIEW

TEXAS DEPARTMENT OF TRANSPORTATION
 NORTH TARRANT
 EXPRESS PROJECT
EXHIBIT N-05B
OPTION 4
SUBSEGMENT A
TYPICAL SECTIONS
W/ 4MTL AND 6 GPL

1 OF 1

\$DATE\$

\$FILE\$