


EXISTING ROADWAY SECTION  
IH35W THRU INTERCHANGE

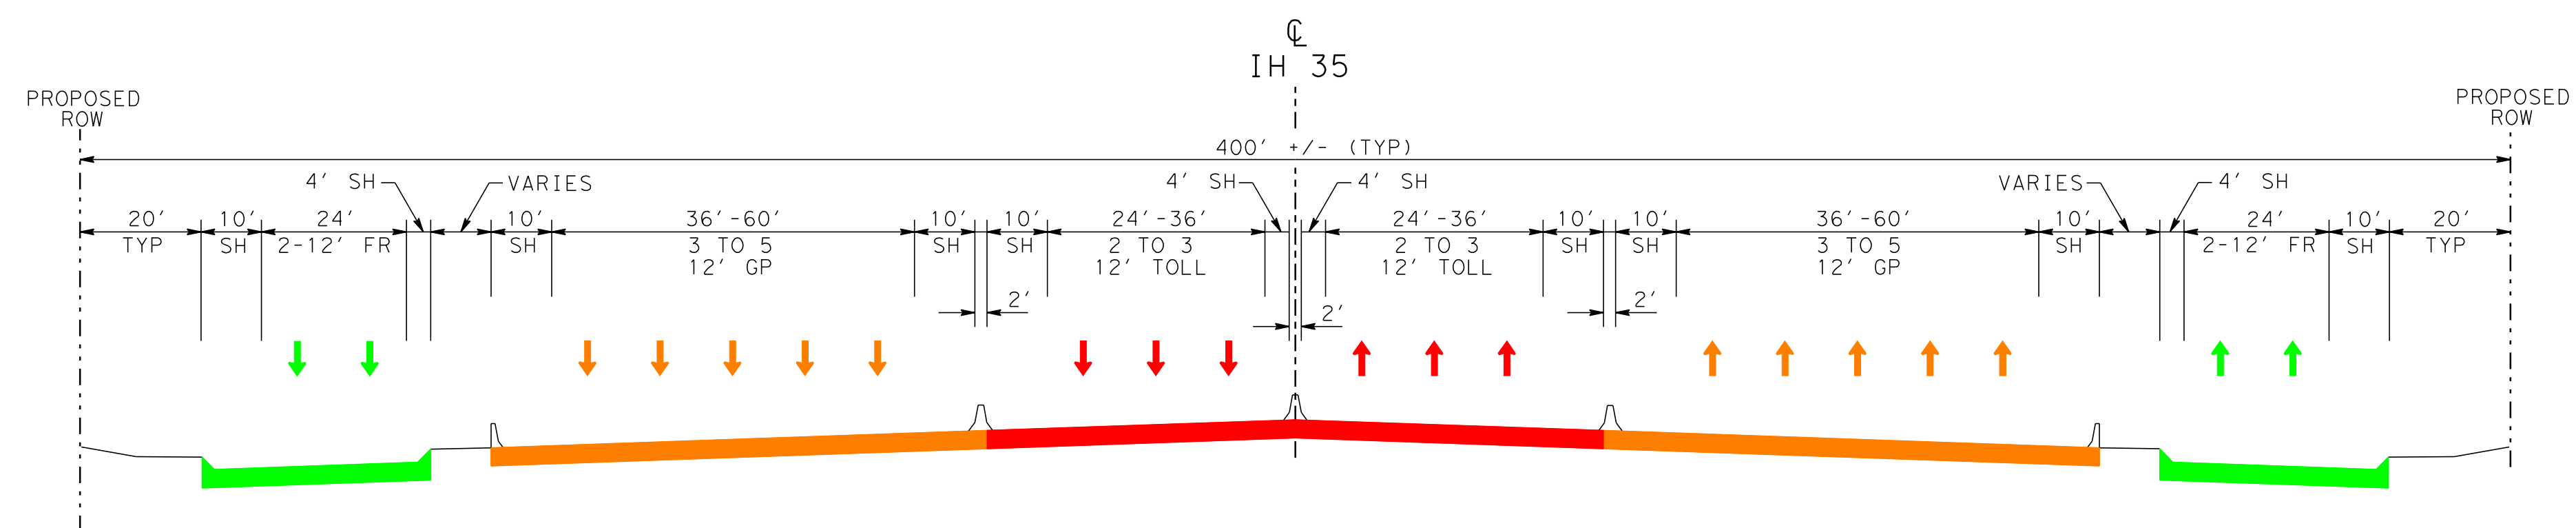

INTERCHANGE  
CAPACITY IMPROVEMENTS

NO SB FRONTAGE ROAD:  
- THROUGH IH 820 INTERCHANGE

NO NB FRONTAGE ROAD:  
- THROUGH IH 820 INTERCHANGE

TEXAS DEPARTMENT OF TRANSPORTATION  
NORTH TARRANT  
EXPRESS PROJECT  
**EXHIBIT N-04B**  
**OPTION 3**  
**INTERCHANGE**  
**CAPACITY IMPROVEMENT**  
**TYPICAL SECTIONS**

1 OF 1

\$DATE\$

\$FILE\$