


SUBSEGMENT B W/ 6 MTL AND 6 GPL

PROPOSED ROADWAY SECTION
IH 820 TO HURST VIEW

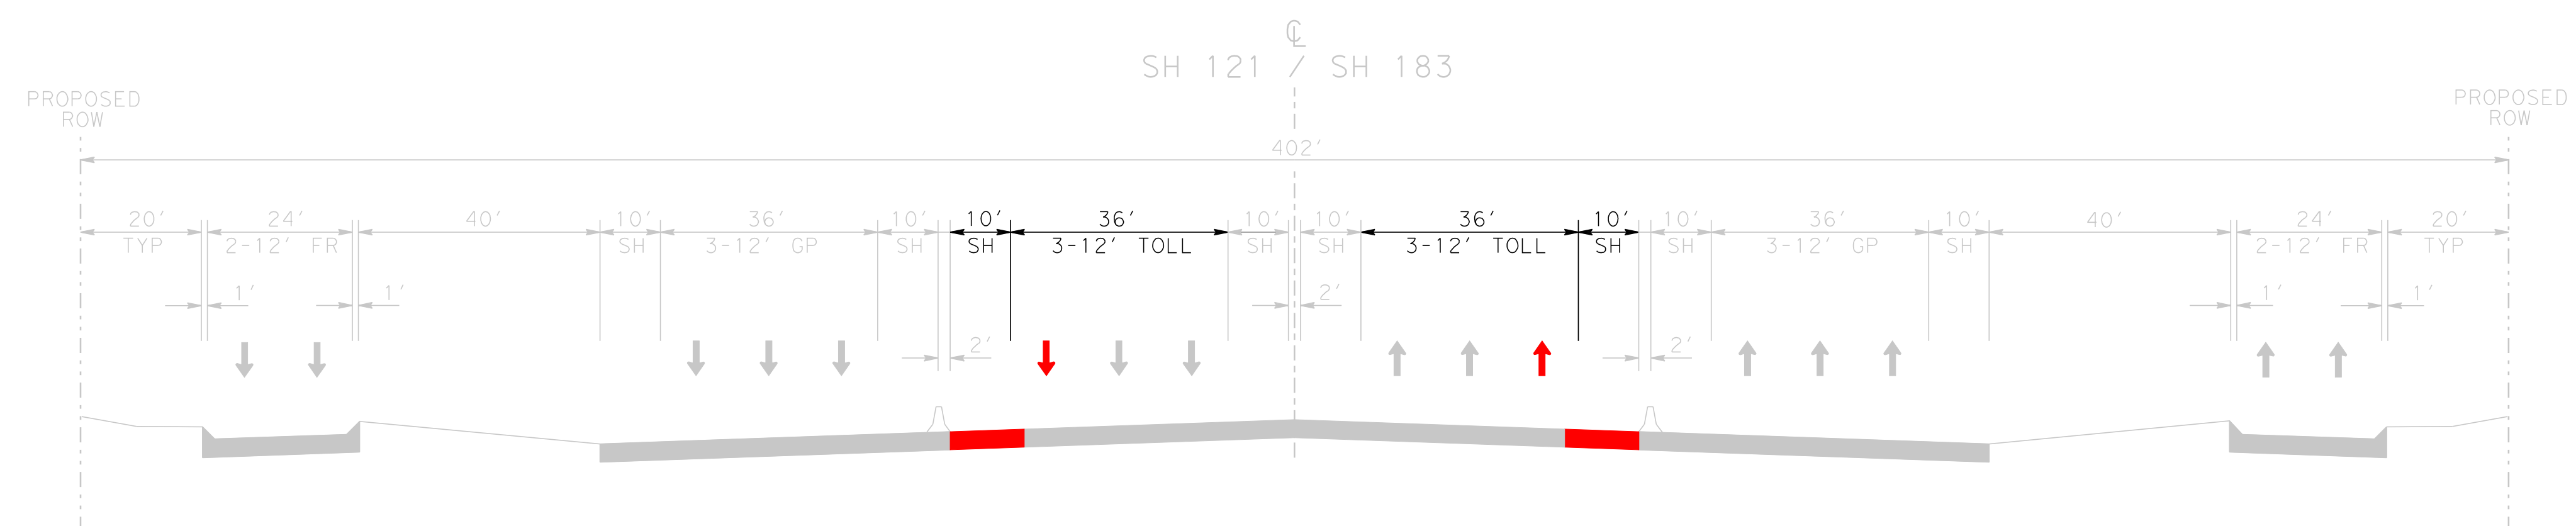

SUBSEGMENT B W/ 6 MTL AND 6 GPL

PROPOSED ROADWAY SECTION
HURST VIEW TO NORWOOD

TEXAS DEPARTMENT OF TRANSPORTATION
NORTH TARRANT
EXPRESS PROJECT
EXHIBIT N-09B
OPTION 8
SUBSEGMENT B
TYPICAL SECTIONS
W/ 6MTL AND 6 GPL

1 OF 1

\$DATE\$

\$FILE\$