


Scale: 400, 000000: 1, 000000
Pen Tables: \\Hou00\Jobs\59004\TECHPROD\SH 288\Draw\Plots\59004*SH288*11X17, pen
Design File Names: \\Hou00\Jobs\59004\TECHPROD\SH 288\Draw\Draw\Exhibit\Harris County Attachment 1-1 (Grand Work Limits)\288Exhibit 1-1.dgn
\$TIMES
\$Dated on: \$DATE\$

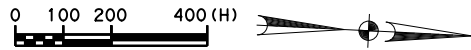


LEGEND

LIMITS OF DEVELOPER'S CONSTRUCTION, OPERATIONS, AND MAINTENANCE RESPONSIBILITIES

NOTES

1. DEVELOPER SHALL MAINTAIN ALL EXISTING AND PROPOSED WATER QUALITY FEATURES, OPEN CHANNELS AND DRAINAGE STRUCTURES WITHIN THE SH 288 ROW, NORTH OF INTERFACE WITH BRAZORIA PROJECT.
2. THE ROADWAY CONFIGURATION IS FOR ILLUSTRATIVE PURPOSES ONLY.
3. THE EXISTING RIGHT-OF-WAY SHOWN IS FOR ILLUSTRATIVE PURPOSES ONLY, REFER TO EXISTING ROW MAPS FOR ROW INFORMATION AND LIMITS.
4. CITY OF HOUSTON WILL MAINTAIN TRAFFIC SIGNALS AND ILLUMINATION WITHIN CITY OF HOUSTON LIMITS.
5. CITY OF PEARLAND WILL MAINTAIN TRAFFIC SIGNALS AND ILLUMINATION WITHIN CITY OF PEARLAND LIMITS.
6. DEVELOPER SHALL MAINTAIN RELOCATED SOUTHBOUND ENTRANCE RAMP AND SH 288 SOUTHBOUND GENERAL PURPOSE LANE'S TRANSITIONS IN BRAZORIA COUNTY FOR LIMITS OF DEVELOPER'S CONSTRUCTION REQUIRED TO TIE TO EXISTING FACILITIES.

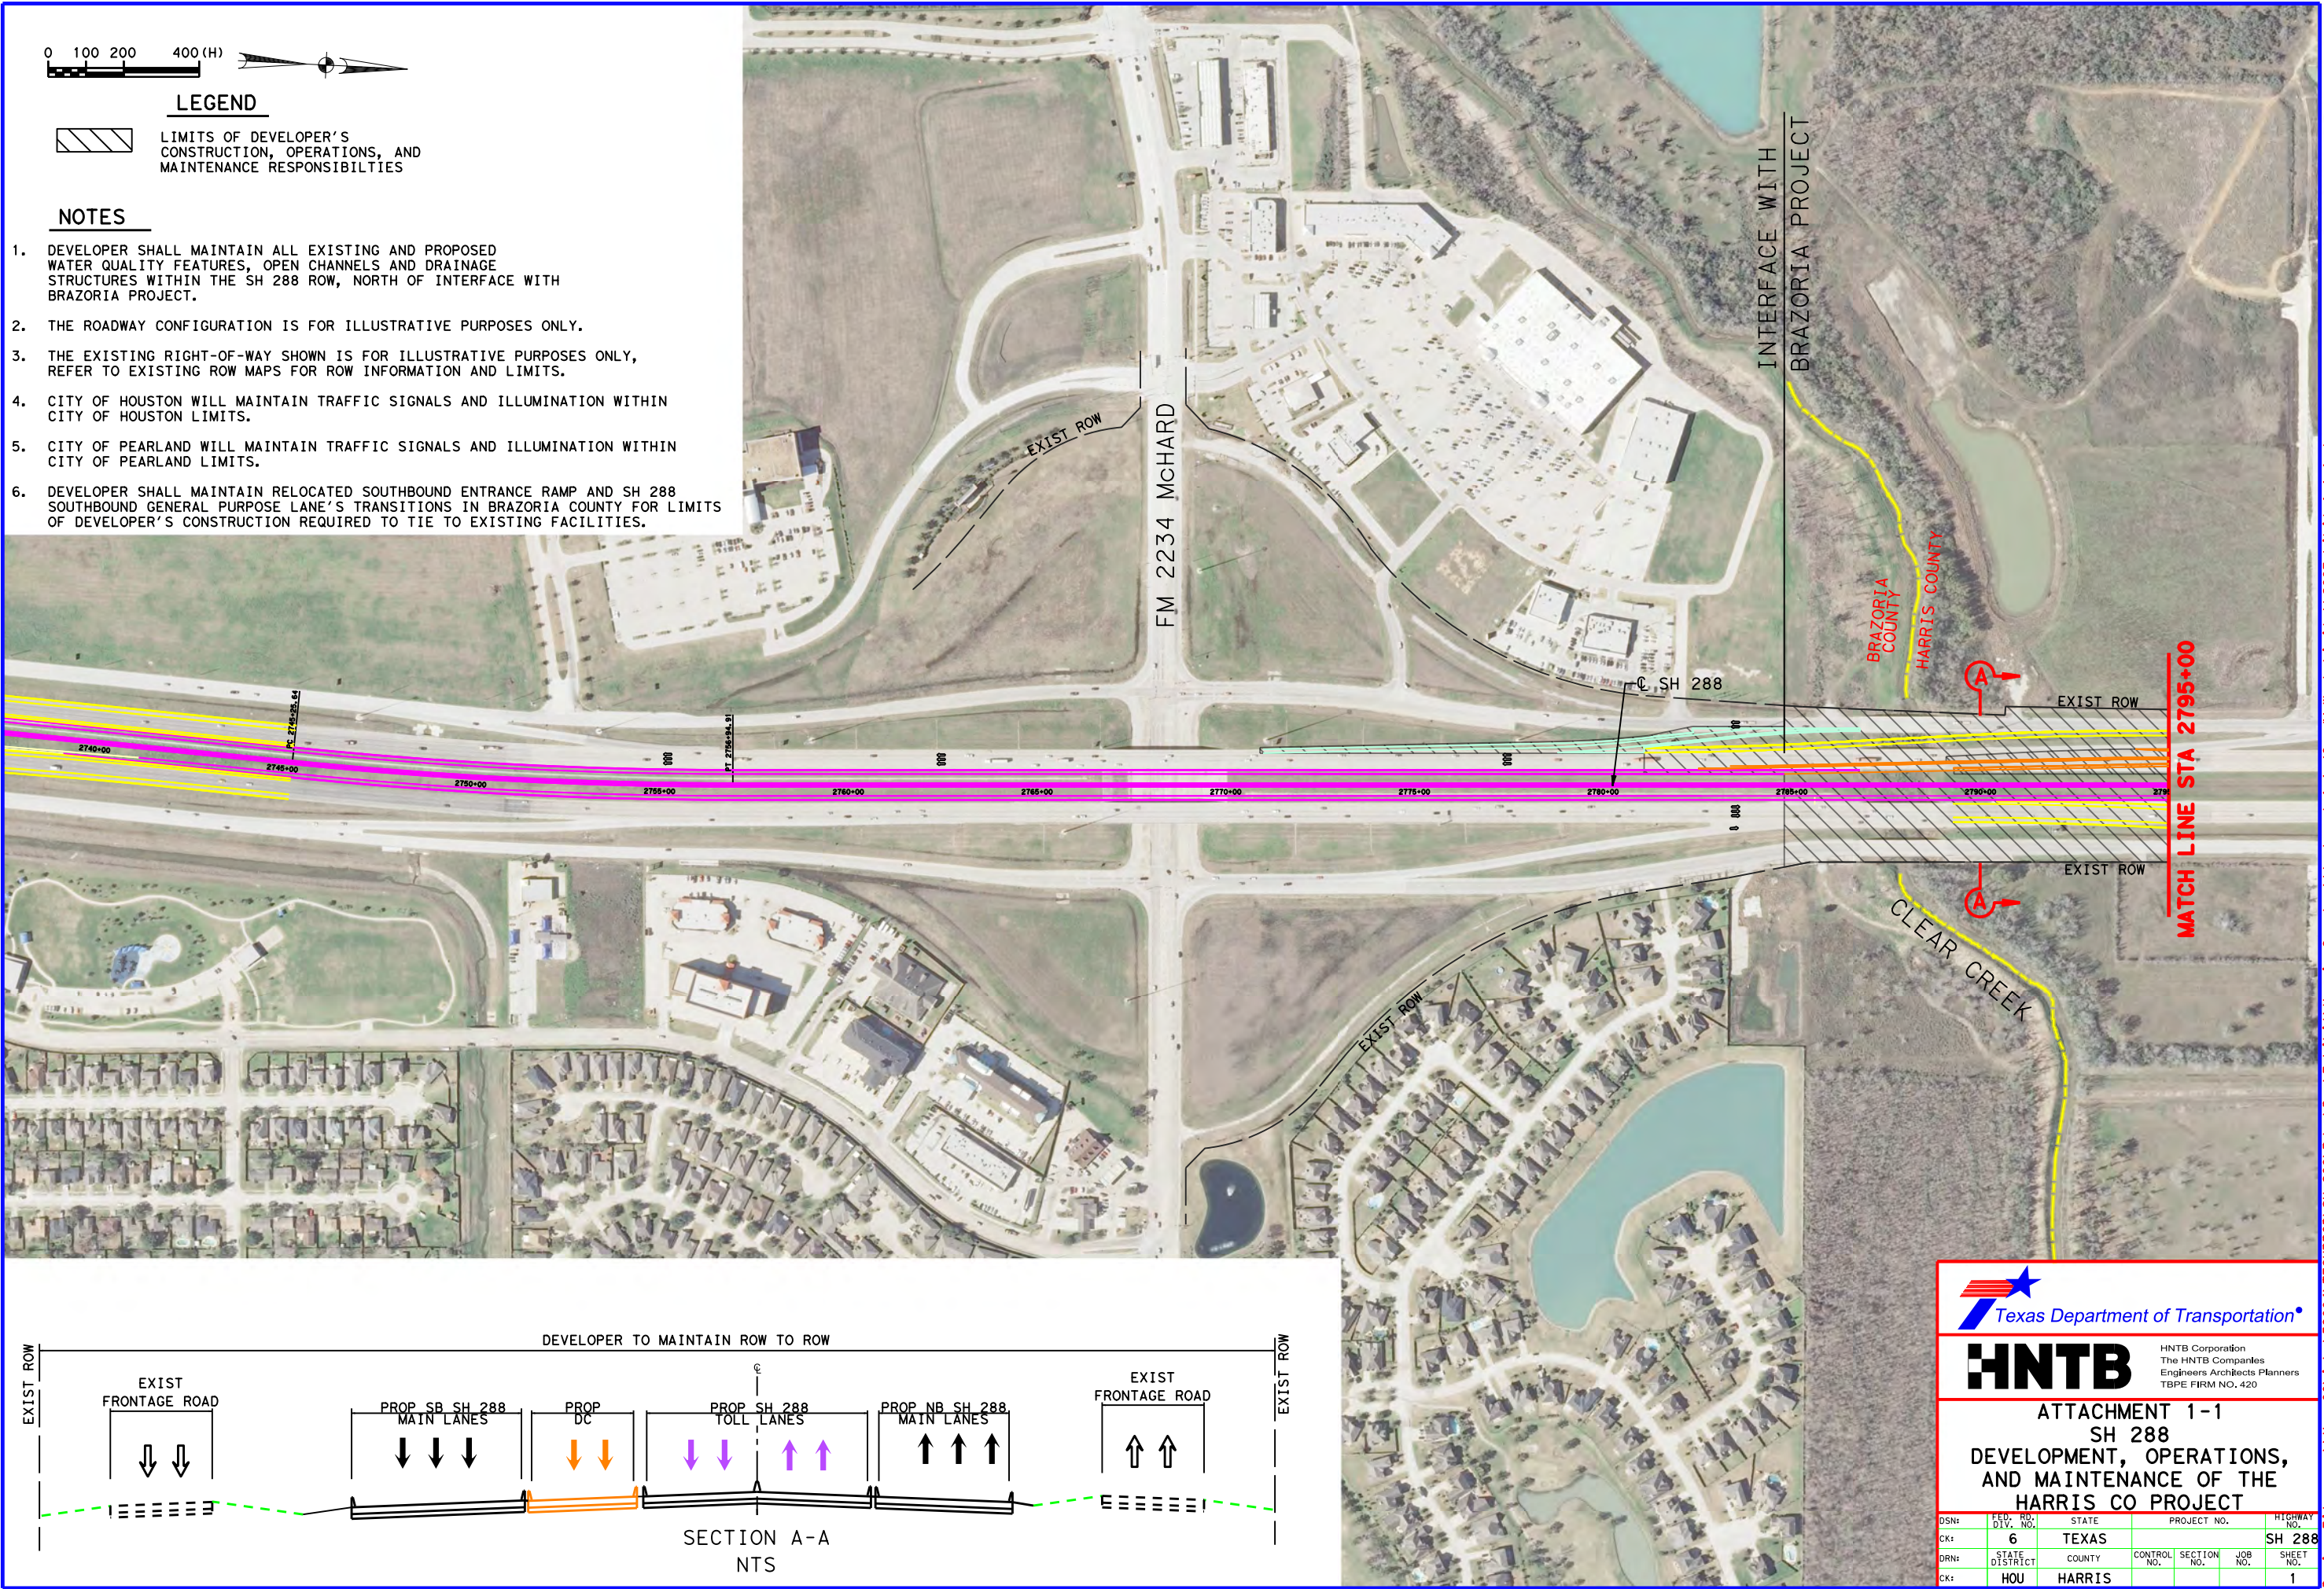


HNTB
HNTB Corporation
The HNTB Companies
Engineers Architects Planners
TBPE FIRM NO. 420

ATTACHMENT 1-1
SH 288
DEVELOPMENT, OPERATIONS,
AND MAINTENANCE OF THE
HARRIS CO PROJECT


DSN:	FED. RD. DIV. NO.	STATE	PROJECT NO.	HIGHWAY NO.
CK:	6	TEXAS		SH 288
DRN:	STATE DISTRICT	COUNTY	CONTROL NO.	SECTION NO.
CK:	HOU	HARRIS		1

drai11on
Pen Tables: \\houw00\jobs\59004\TECHPROD\SH 288\Raw\Plots\59004*SH288*11\17.pcn
Design File names: \\houw00\jobs\59004\TECHPROD\SH 288\Raw\Draw\Exhibit\Harris County Attachment 1-1 (OandM Work Limits)\288Exhibit 1-1*2.dgn

Scale: 400, 000000: 1, 000000
\$TIME\$
\$DATE\$

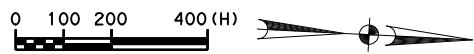



LEGEND

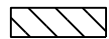

LIMITS OF DEVELOPER'S
CONSTRUCTION, OPERATIONS, AND
MAINTENANCE RESPONSIBILITIES

NOTES

1. DEVELOPER SHALL MAINTAIN ALL EXISTING AND PROPOSED WATER QUALITY FEATURES, OPEN CHANNELS AND DRAINAGE STRUCTURES WITHIN THE SH 288 ROW.
2. THE ROADWAY CONFIGURATION IS FOR ILLUSTRATIVE PURPOSES ONLY.
3. THE EXISTING RIGHT-OF-WAY SHOWN IS FOR ILLUSTRATIVE PURPOSES ONLY, REFER TO EXISTING RIGHT-OF-WAY MAPS FOR RIGHT-OF-WAY INFORMATION AND LIMITS.
4. SEE SHEETS 12-14 FOR O&M LIMITS ON THE SAM HOUSTON TOLL WAY.
5. SAM HOUSTON TOLL WAY MAIN LANE BRIDGES OVER SH 288 MAINTENANCE WILL BE THE RESPONSIBILITY OF HCTRA.
6. CITY OF HOUSTON WILL MAINTAIN TRAFFIC SIGNALS AND ILLUMINATION WITHIN CITY OF HOUSTON LIMITS.
7. CITY OF PEARLAND WILL MAINTAIN TRAFFIC SIGNALS AND ILLUMINATION WITHIN CITY OF PEARLAND LIMITS.

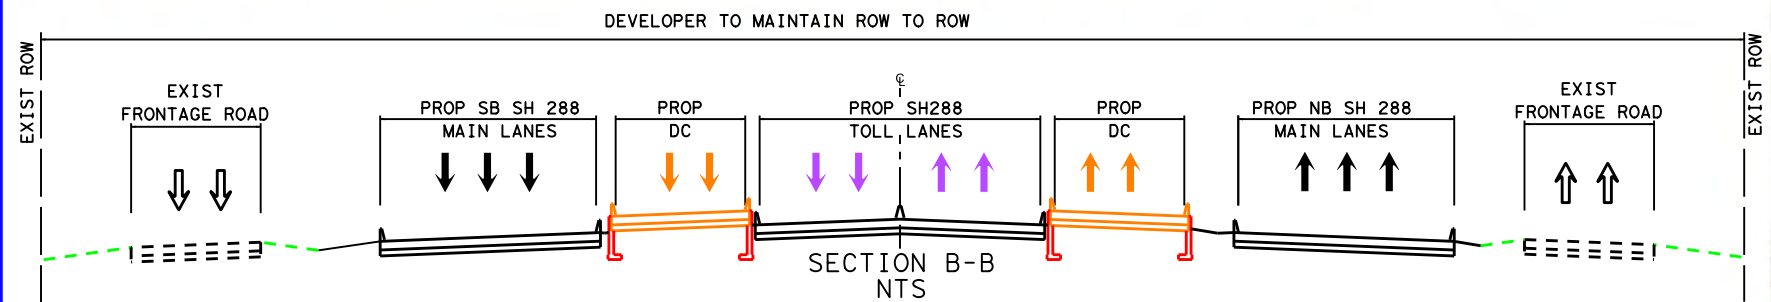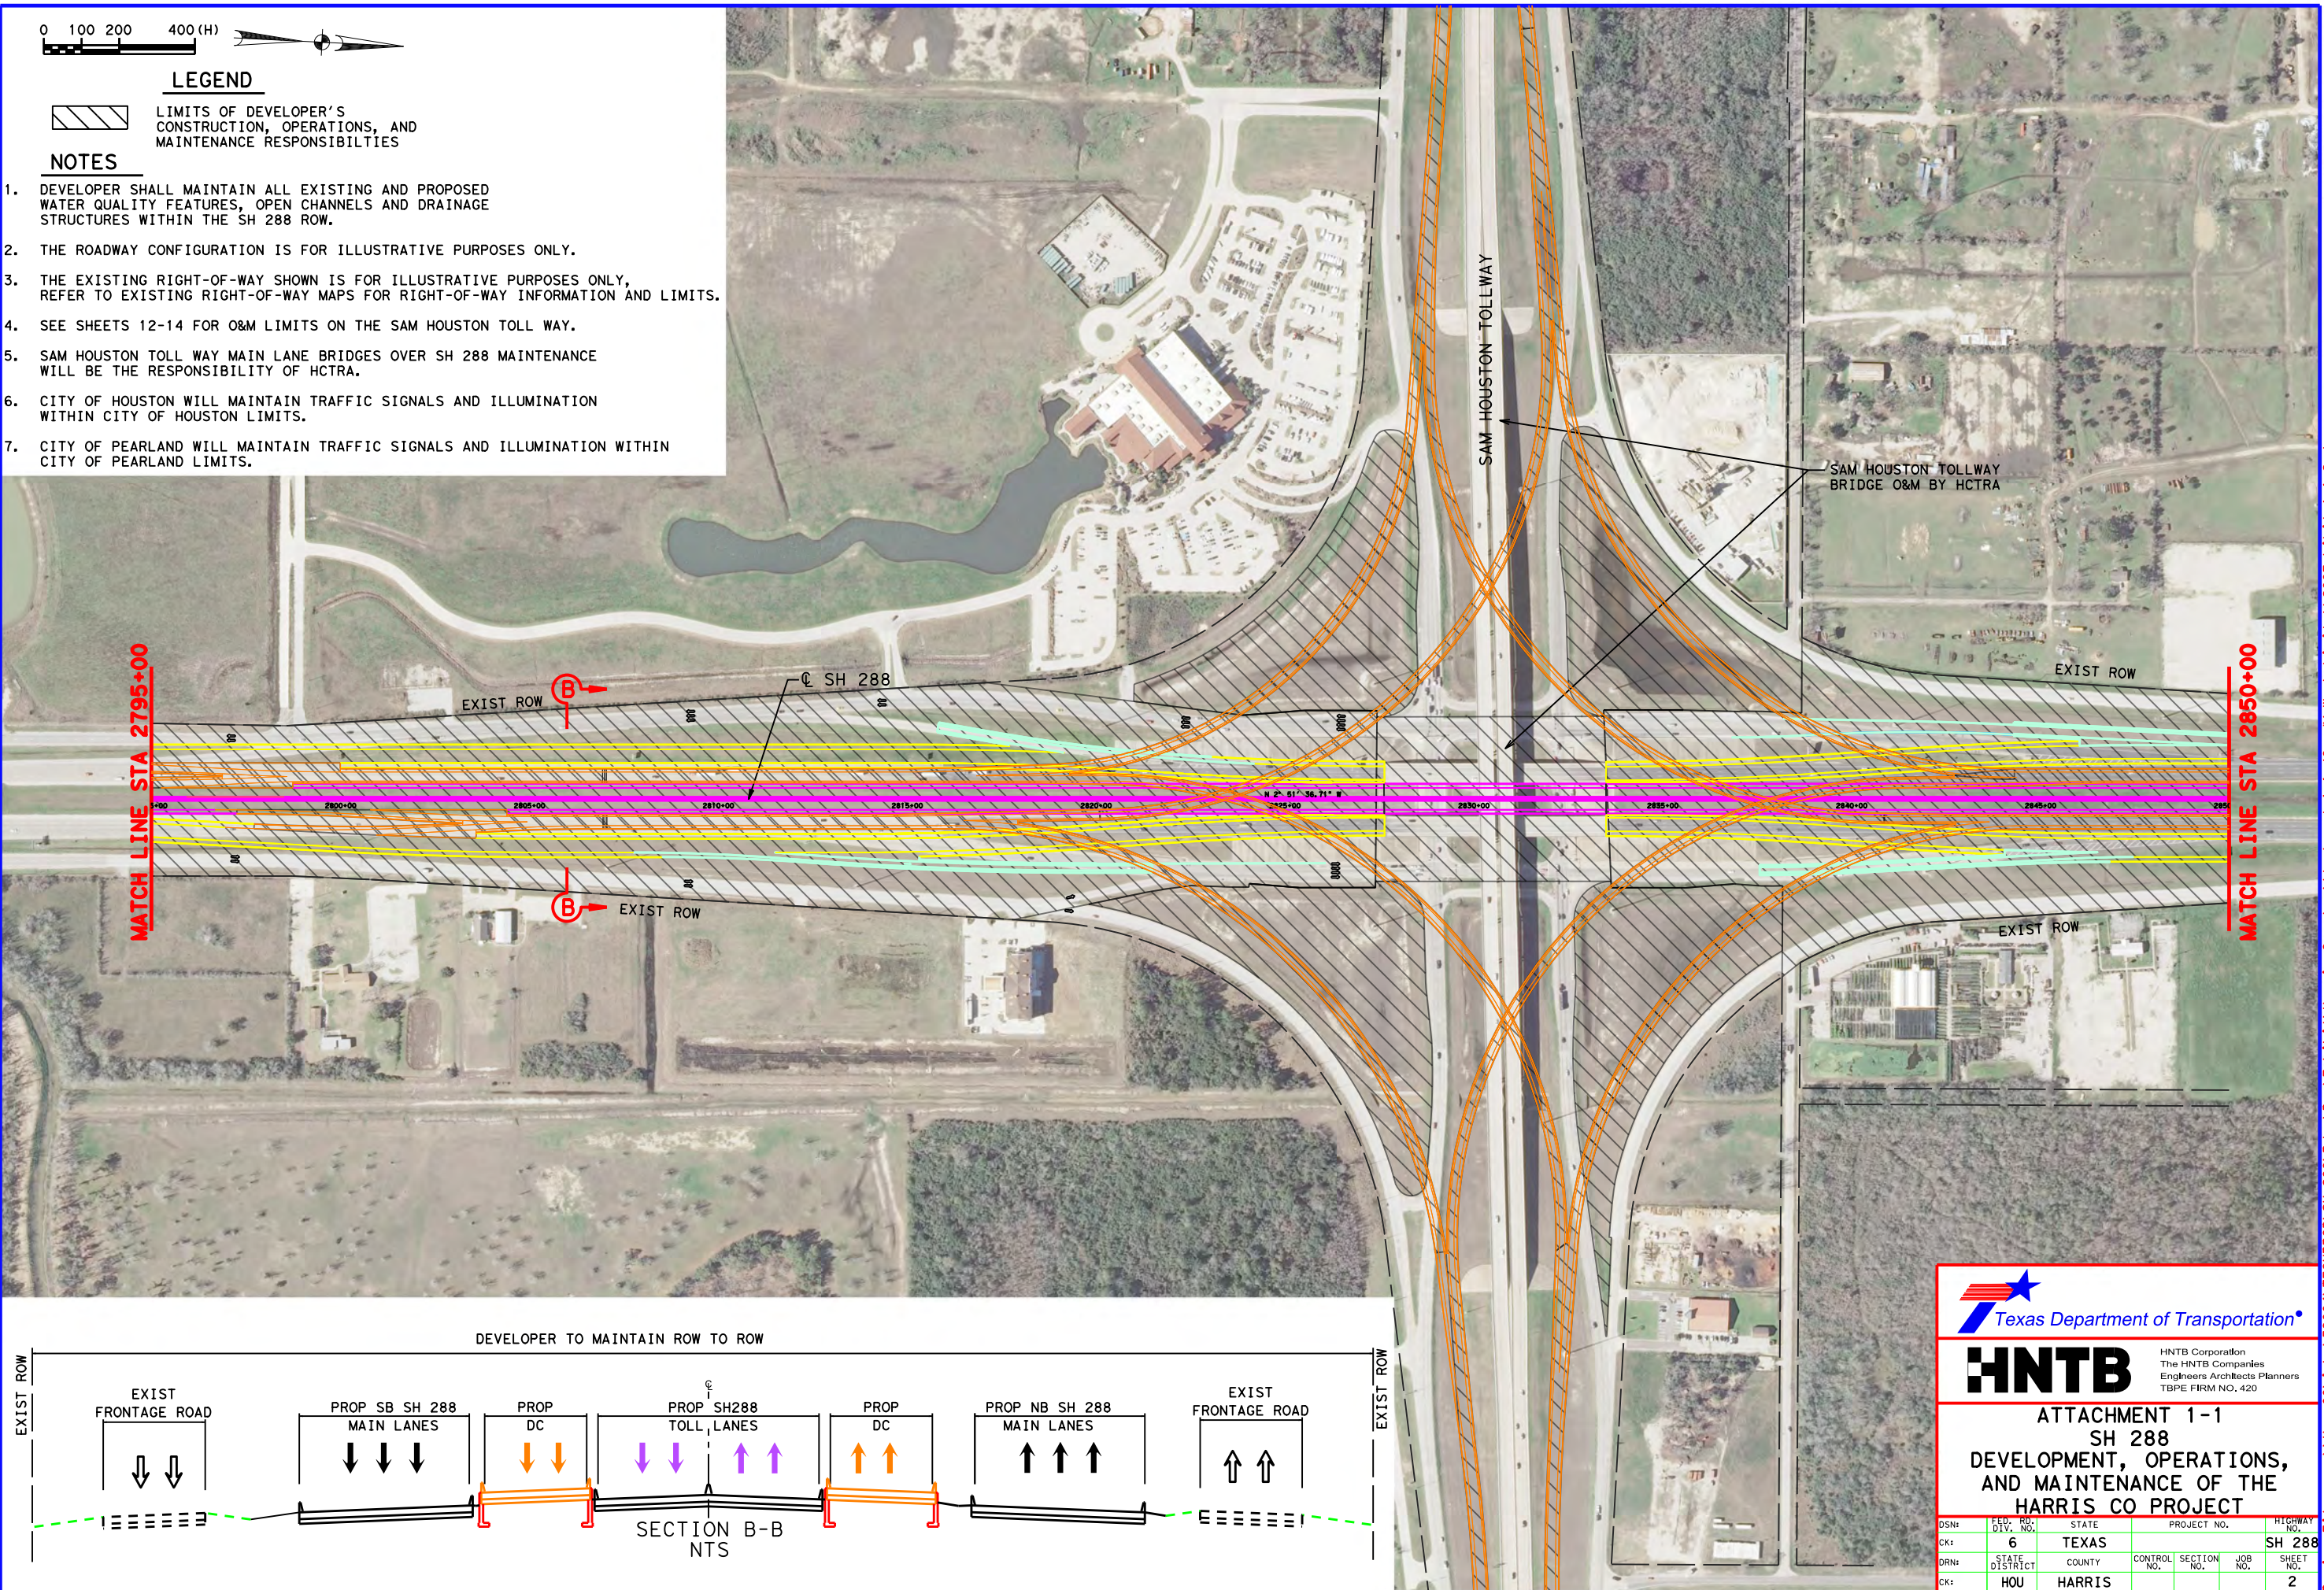


HNTB
HNTB Corporation
The HNTB Companies
Engineers Architects Planners
TBPE FIRM NO. 420


ATTACHMENT 1-1
SH 288
DEVELOPMENT, OPERATIONS,
AND MAINTENANCE OF THE
HARRIS CO PROJECT

HARRIS CO PROJECT						
DSN:	FED. RD. DIV. NO.	STATE	PROJECT NO.		HIGHWAY NO.	
CK:	6	TEXAS			SH 288	
DRN:	STATE DISTRICT	COUNTY	CONTROL NO.	SECTION NO.	JOB NO.	SHEET NO.
CK:	HOU	HARRIS				2

Scale: 400, 000000: 1, 000000
Pen Table: \\houw00\jobs\59004\TECHPROD\SH 288\Draw\Plots\59004*SH288*11X17, pen
Design File names: \\houw00\jobs\59004\TECHPROD\SH 288\Draw\Draw\Exhibit\Harris County Attachment 1-1 (OandM Work Limits)\288Exhibit 1-1*3, d
\$TIME\$

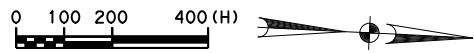



LEGEND

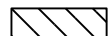

LIMITS OF DEVELOPER'S
CONSTRUCTION, OPERATIONS, AND
MAINTENANCE RESPONSIBILITIES

NOTES

1. DEVELOPER SHALL MAINTAIN ALL EXISTING AND PROPOSED WATER QUALITY FEATURES, OPEN CHANNELS AND DRAINAGE STRUCTURES WITHIN THE SH 288 ROW.
2. THE ROADWAY CONFIGURATION IS FOR ILLUSTRATIVE PURPOSES ONLY.
3. THE EXISTING RIGHT-OF-WAY SHOWN IS FOR ILLUSTRATIVE PURPOSES ONLY, REFER TO EXISTING ROW MAPS FOR ROW INFORMATION AND LIMITS.
4. CITY OF HOUSTON WILL MAINTAIN TRAFFIC SIGNALS AND ILLUMINATION WITHIN CITY OF HOUSTON LIMITS.

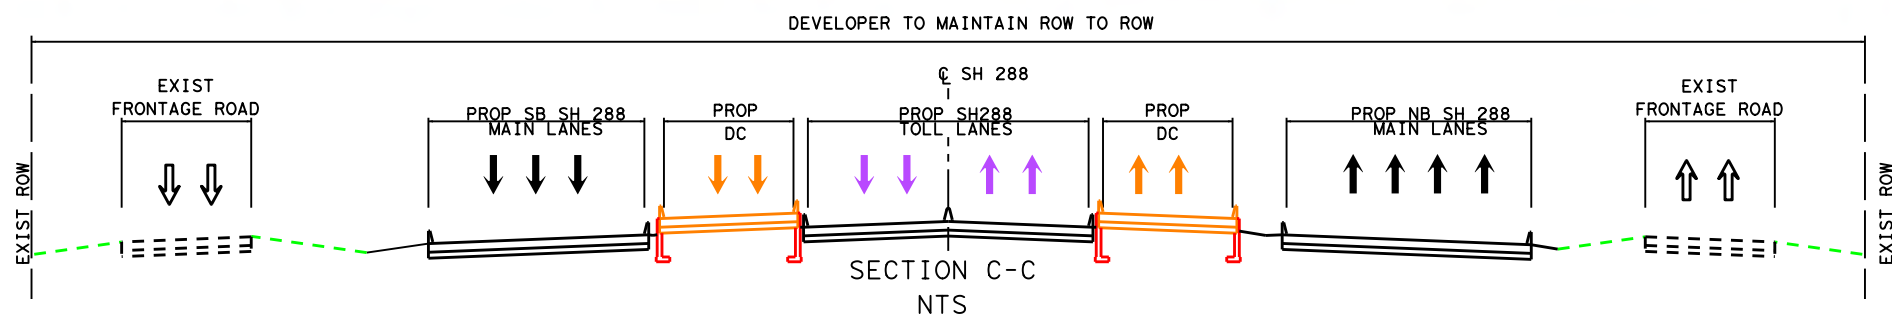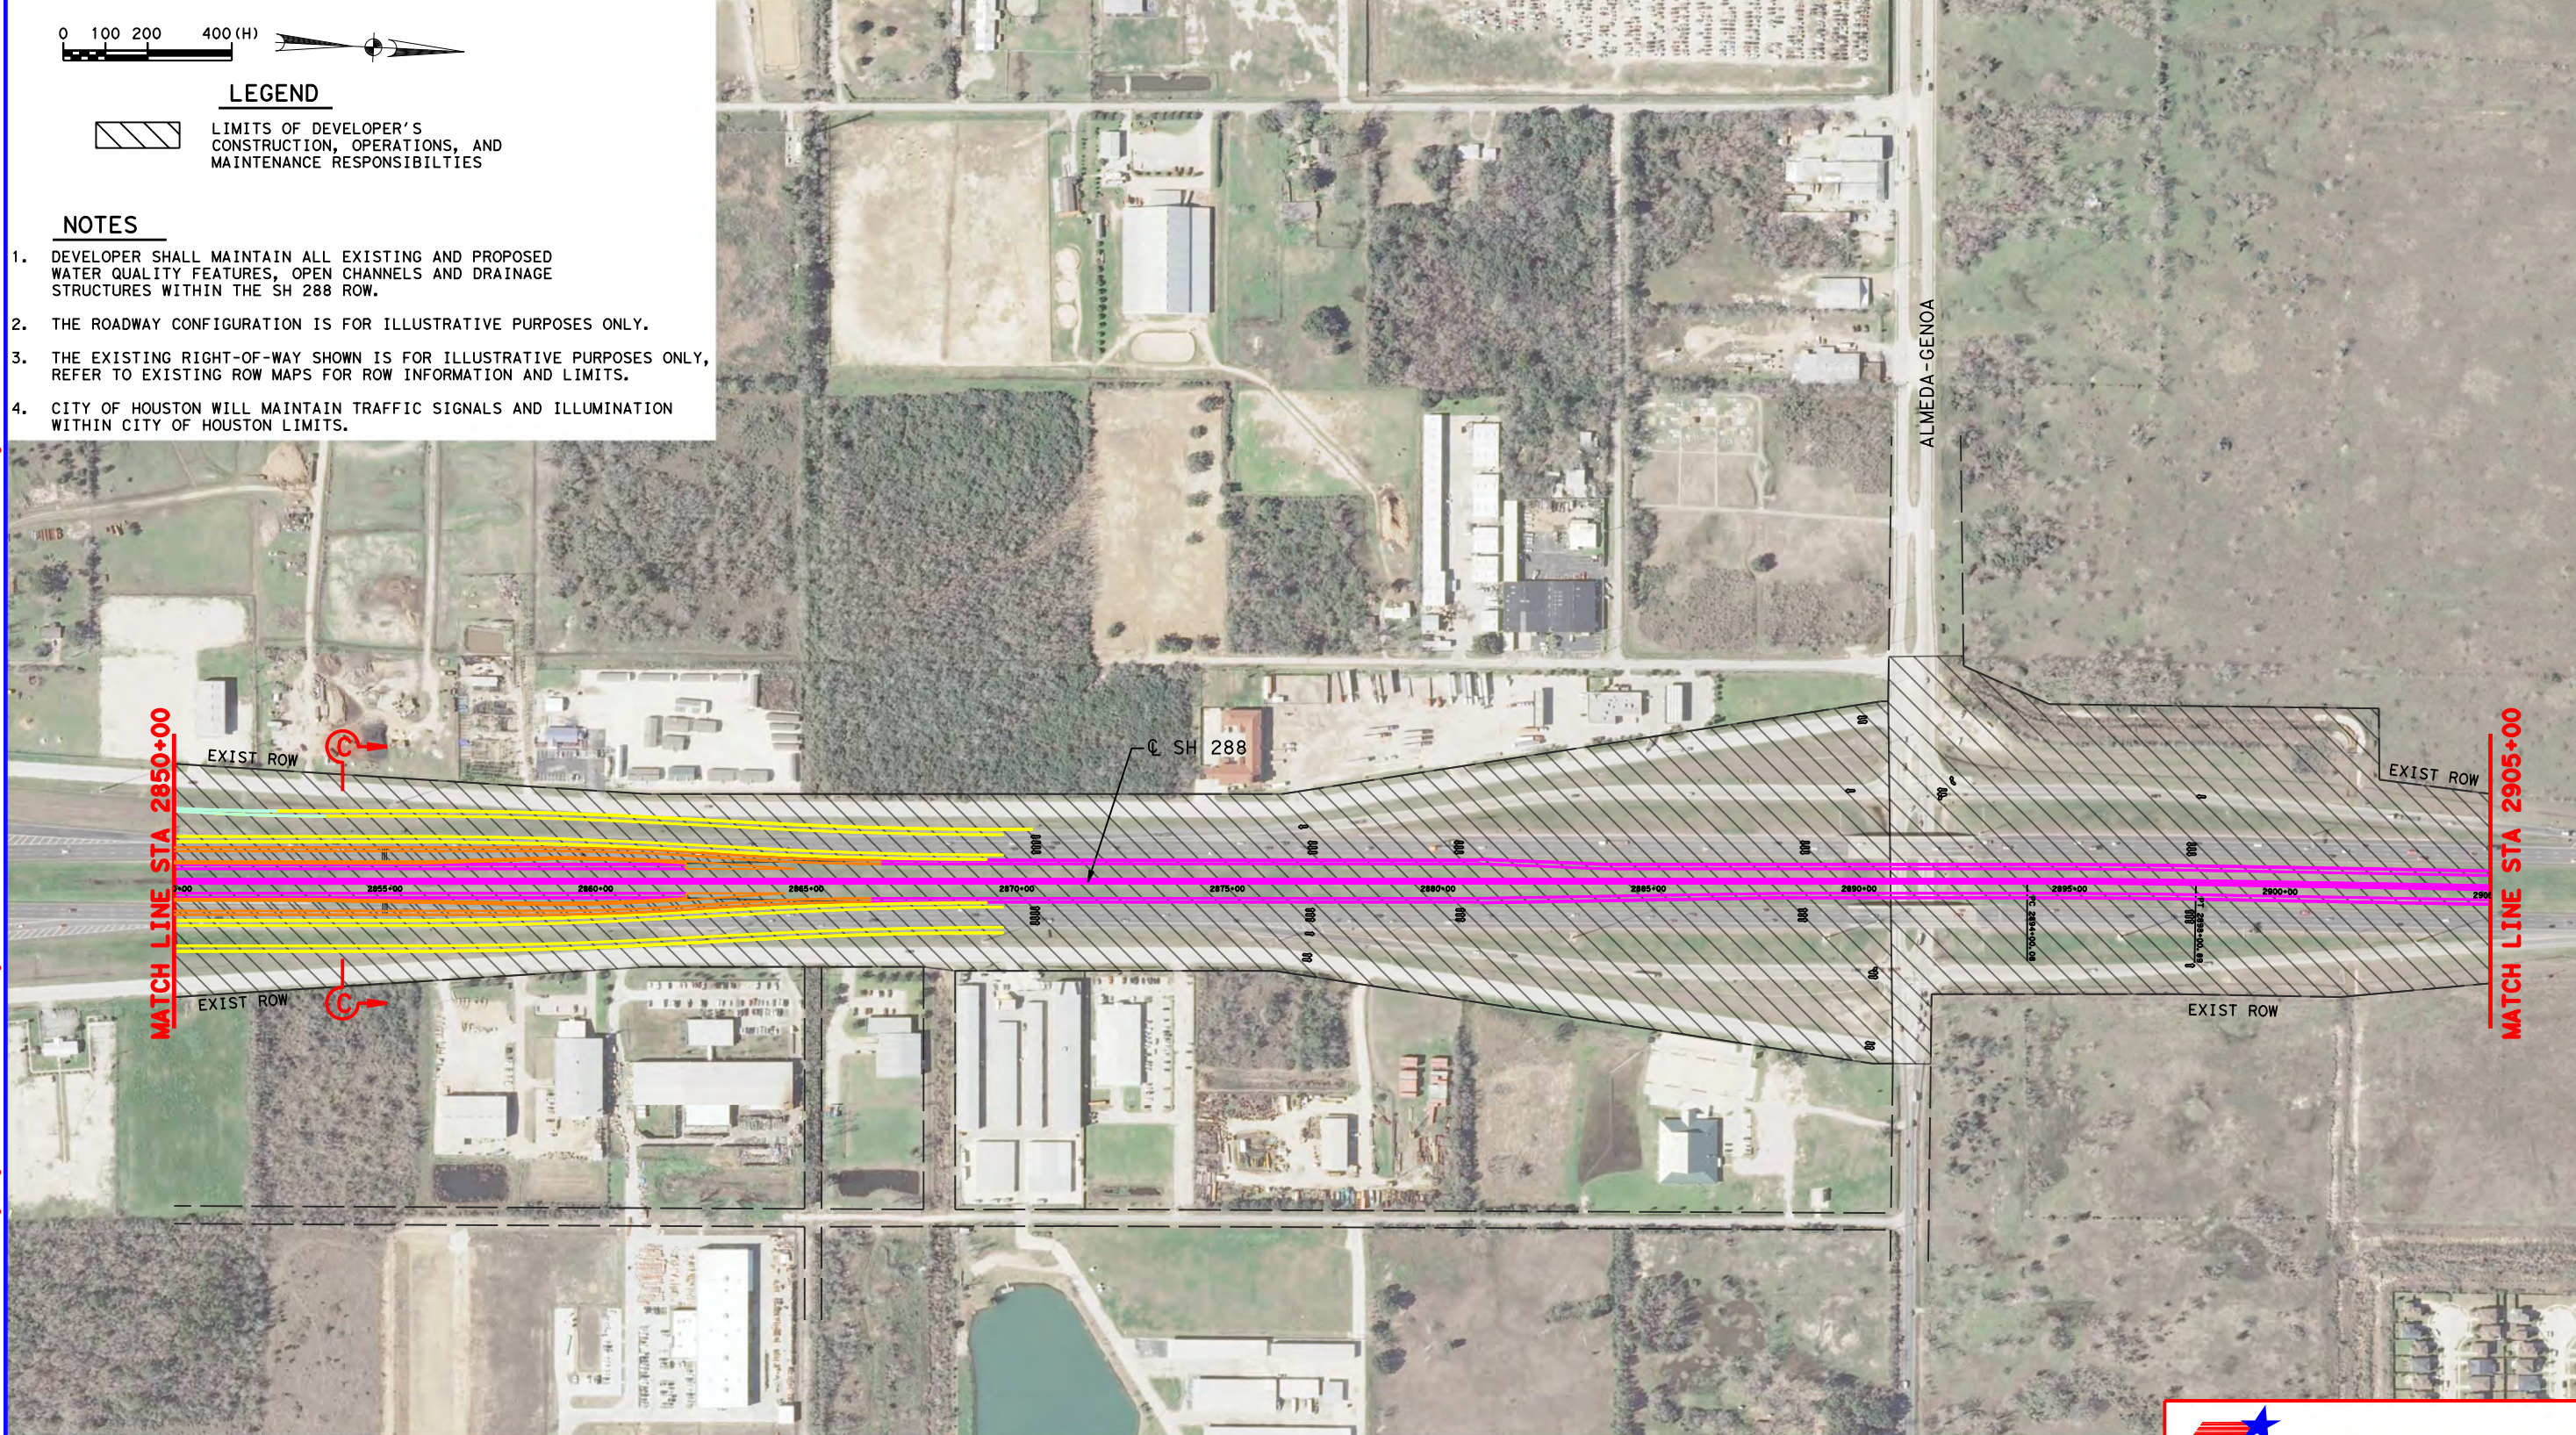


HNTB

HNTB Corporation
The HNTB Companies
Engineers Architects Planners
TBPE FIRM NO. 420

ATTACHMENT 1-1
SH 288
DEVELOPMENT, OPERATIONS,
AND MAINTENANCE OF THE
HARRIS CO PROJECT

DSN:	FED. RD. DIV. NO.	STATE	PROJECT NO.	HIGHWAY NO.
CK:	6	TEXAS		SH 288
DRN:	STATE DISTRICT	COUNTY	CONTROL NO.	SECTION NO.
CK:	HOU	HARRIS		
			JOB NO.	SHEET NO.
				3

draillon
Pen Tables: \\Hou000\Jobs\59004\TECHPROD\SH 288\Raw\Plots\59004*SH288*11\117.pen
Design File names: \\Hou000\Jobs\59004\TECHPROD\SH 288\Raw\Plots\59004*SH288*11\117.pen
Scale: 400, 000000: 1, 000000
\$TIME\$
\$DATE\$
1-1 (OandM Work Limits)\288Exhibit 1-1*4, d

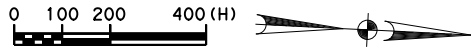

LEGEND



LIMITS OF DEVELOPER'S
CONSTRUCTION, OPERATIONS, AND
MAINTENANCE RESPONSIBILITIES

NOTES

1. DEVELOPER SHALL MAINTAIN ALL EXISTING AND PROPOSED WATER QUALITY FEATURES, OPEN CHANNELS AND DRAINAGE STRUCTURES DEVELOPER WITHIN THE SH 288 ROW.
2. THE ROADWAY CONFIGURATION IS FOR ILLUSTRATIVE PURPOSES ONLY.
3. THE EXISTING RIGHT-OF-WAY SHOWN IS FOR ILLUSTRATIVE PURPOSES ONLY, REFER TO EXISTING ROW MAPS FOR ROW INFORMATION AND LIMITS.
4. CITY OF HOUSTON WILL MAINTAIN TRAFFIC SIGNALS AND ILLUMINATION WITHIN CITY OF HOUSTON LIMITS.

MATCH LINE STA 2905+00

EXIST ROW


EXIST ROW

SH 288

MATCH LINE STA 2960+00

SIMS BAYOU

OREM

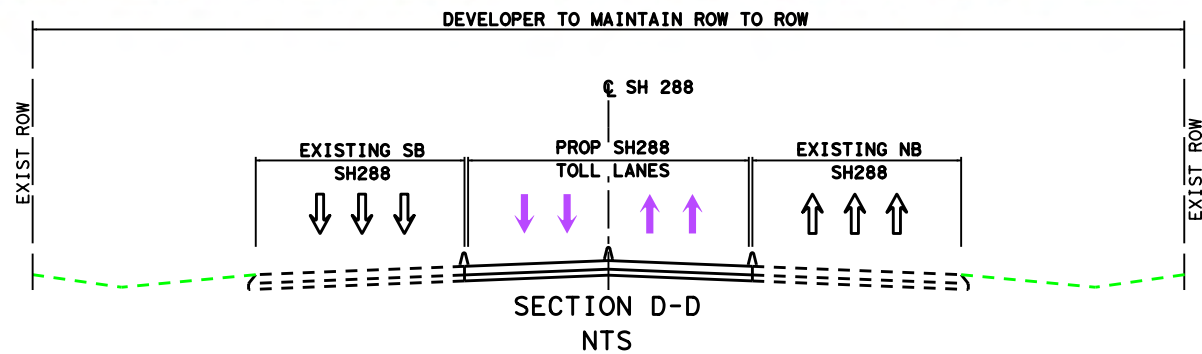


HNTB
HNTB Corporation
The HNTB Companies
Engineers Architects Planners
TBPE FIRM NO. 420

ATTACHMENT 1-1
SH 288
DEVELOPMENT, OPERATIONS,
AND MAINTENANCE OF THE
HARRIS CO PROJECT

DSN:	FED. RD. DIV. NO.	STATE	PROJECT NO.		HIGHWAY NO.	
CK:	6	TEXAS			SH 288	
DRN:	STATE DISTRICT	COUNTY	CONTROL NO.	SECTION NO.	JOB NO.	SHEET NO.
CK:	HOU	HARRIS				4

chailion
Pen Tables\\Hou000\Jobs\59004\TECHPROD\SH 288\RDwy\Plots\59004*SH288*11X17.pen
Design File names\\Hou000\Jobs\59004\TECHPROD\SH 288\RDwy\Plots\59004*SH288*11X17.pen
Scale: 400, 000000: 1, 000000
\$TIME\$
\$DATE\$
1-1 (OandM Work Limits)\288Exhibit 1-1*5.dgn

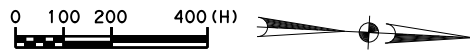

LEGEND



LIMITS OF DEVELOPER'S
CONSTRUCTION, OPERATIONS, AND
MAINTENANCE RESPONSIBILITIES


NOTES

1. DEVELOPER SHALL MAINTAIN ALL EXISTING AND PROPOSED WATER QUALITY FEATURES, OPEN CHANNELS AND DRAINAGE STRUCTURES WITHIN THE SH 288 ROW.
2. THE ROADWAY CONFIGURATION IS FOR ILLUSTRATIVE PURPOSES ONLY.
3. THE EXISTING RIGHT-OF-WAY SHOWN IS FOR ILLUSTRATIVE PURPOSES ONLY, REFER TO EXISTING ROW MAPS FOR ROW INFORMATION AND LIMITS.
4. CITY OF HOUSTON WILL MAINTAIN TRAFFIC SIGNALS AND ILLUMINATION WITHIN CITY OF HOUSTON LIMITS.

MATCH LINE STA 2960+00



MATCH LINE STA 3015+00

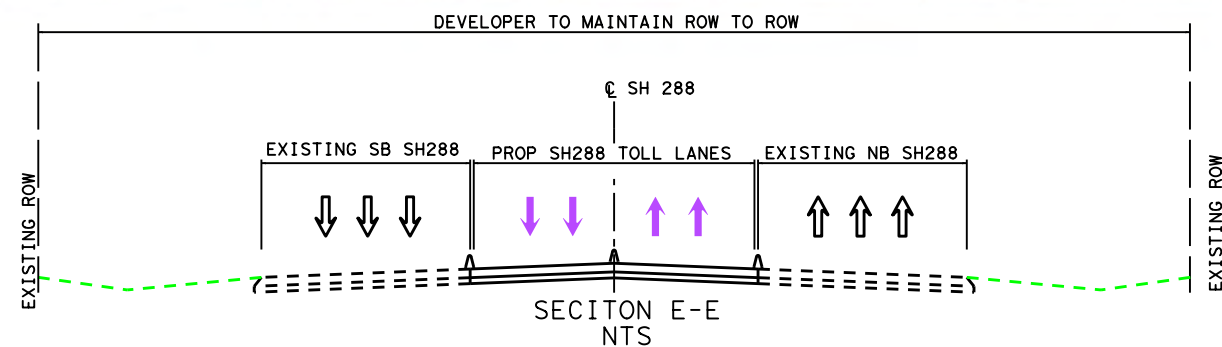


HNTB
HNTB Corporation
The HNTB Companies
Engineers Architects Planners
TBPE FIRM NO. 420


ATTACHMENT 1-1
SH 288
DEVELOPMENT, OPERATIONS,
AND MAINTENANCE OF THE
HARRIS CO PROJECT

HARRIS CO PROJECT					
DSN:	FED. RD. DIV. NO.	STATE	PROJECT NO.		HIGHWAY NO.
CK:	6	TEXAS			SH 288
DRN:	STATE DISTRICT	COUNTY	CONTROL NO.	SECTION NO.	JOB NO.
CK:	HOU	HARRIS			5

chailion
Pen Tables\\Hou000\Jobs\59004\TECHPROD\SH 288\Raw\Plots\59004\SH288\11\17.pcn
Design File names\\Hou000\Jobs\59004\TECHPROD\SH 288\Raw\Plots\59004\SH288\11\17.pcn
Scale: 400, 000000: 1, 000000
\$TIME\$
\$DATE\$
1-1 (Grand Work Limits)\288\Exhibit 1-1*6.dgn

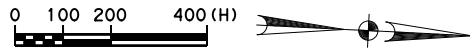

LEGEND

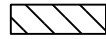


LIMITS OF DEVELOPER'S
CONSTRUCTION, OPERATIONS, AND
MAINTENANCE RESPONSIBILITIES

NOTES

1. DEVELOPER SHALL MAINTAIN ALL EXISTING AND PROPOSED WATER QUALITY FEATURES, OPEN CHANNELS AND DRAINAGE STRUCTURES WITHIN THE SH 288 ROW.
2. THE ROADWAY CONFIGURATION IS FOR ILLUSTRATIVE PURPOSES ONLY.
3. THE EXISTING RIGHT-OF-WAY SHOWN IS FOR ILLUSTRATIVE PURPOSES ONLY, REFER TO EXISTING ROW MAPS FOR ROW INFORMATION AND LIMITS.
4. CITY OF HOUSTON WILL MAINTAIN TRAFFIC SIGNALS AND ILLUMINATION WITHIN CITY OF HOUSTON LIMITS.

MATCH LINE STA 3015+00

MATCH LINE STA 3070+00

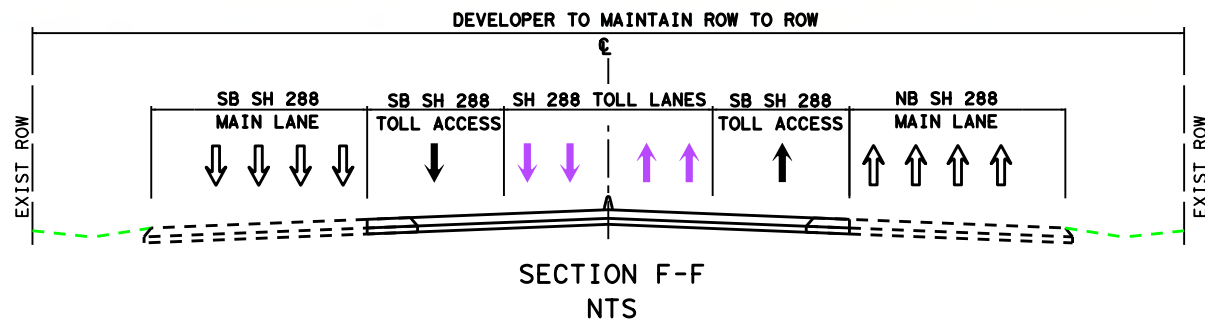


HNTB
HNTB Corporation
The HNTB Companies
Engineers Architects Planners
TBPE FIRM NO. 420

ATTACHMENT 1-1
SH 288
DEVELOPMENT, OPERATIONS,
AND MAINTENANCE OF THE
HARRIS CO PROJECT

DSN:	FED. RD. DIV. NO.	STATE	PROJECT NO.			HIGHWAY NO.
CK:	6	TEXAS				SH 288
DRN:	STATE DISTRICT	COUNTY	CONTROL NO.	SECTION NO.	JOB NO.	SHEET NO.
CK:	HOU	HARRIS				6



draillon
Pen Tables: \\Hou000\Jobs\59004\TECHPROD\SH 288\Rawy\Plots\59004*SH288*11X17.pcn
Design File names: \\Hou000\Jobs\59004\TECHPROD\SH 288\Rawy\DWG\Exhibit\Harris County Attachment 1-1 (OandM Work Limits)\288Exhibit 1-1*7.dgn
Scale: 400, 000000: 1, 000000
\$TIME\$
\$DATE\$

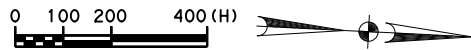

LEGEND
LIMITS OF DEVELOPER'S
CONSTRUCTION, OPERATIONS, AND
MAINTENANCE RESPONSIBILITIES

NOTES

1. DEVELOPER SHALL MAINTAIN ALL EXISTING AND PROPOSED WATER QUALITY FEATURES, OPEN CHANNELS AND DRAINAGE STRUCTURES WITHIN THE SH 288 ROW.
2. THE ROADWAY CONFIGURATION IS FOR ILLUSTRATIVE PURPOSES ONLY.
3. THE EXISTING RIGHT-OF-WAY SHOWN IS FOR ILLUSTRATIVE PURPOSES ONLY, REFER TO EXISTING ROW MAPS FOR ROW INFORMATION AND LIMITS.
4. CITY OF HOUSTON WILL MAINTAIN TRAFFIC SIGNALS AND ILLUMINATION WITHIN CITY OF HOUSTON LIMITS.
5. DEVELOPER RESPONSIBLE FOR MAINTENANCE OF BRIDGES OVER UPRR ROW INCLUDING SUBSTRUCTURE OF EXISTING BRIDGES IN UPRR ROW. UPRR ROW AND DITCHES UNDER ROADWAY BRIDGES IS THE RESPONSIBILITY OF UPRR.

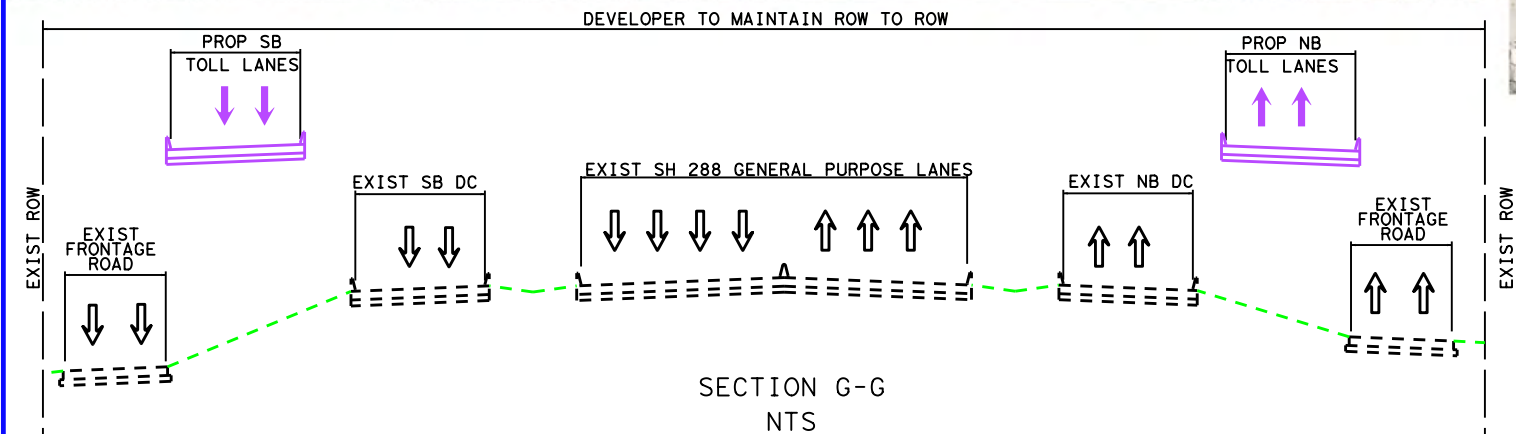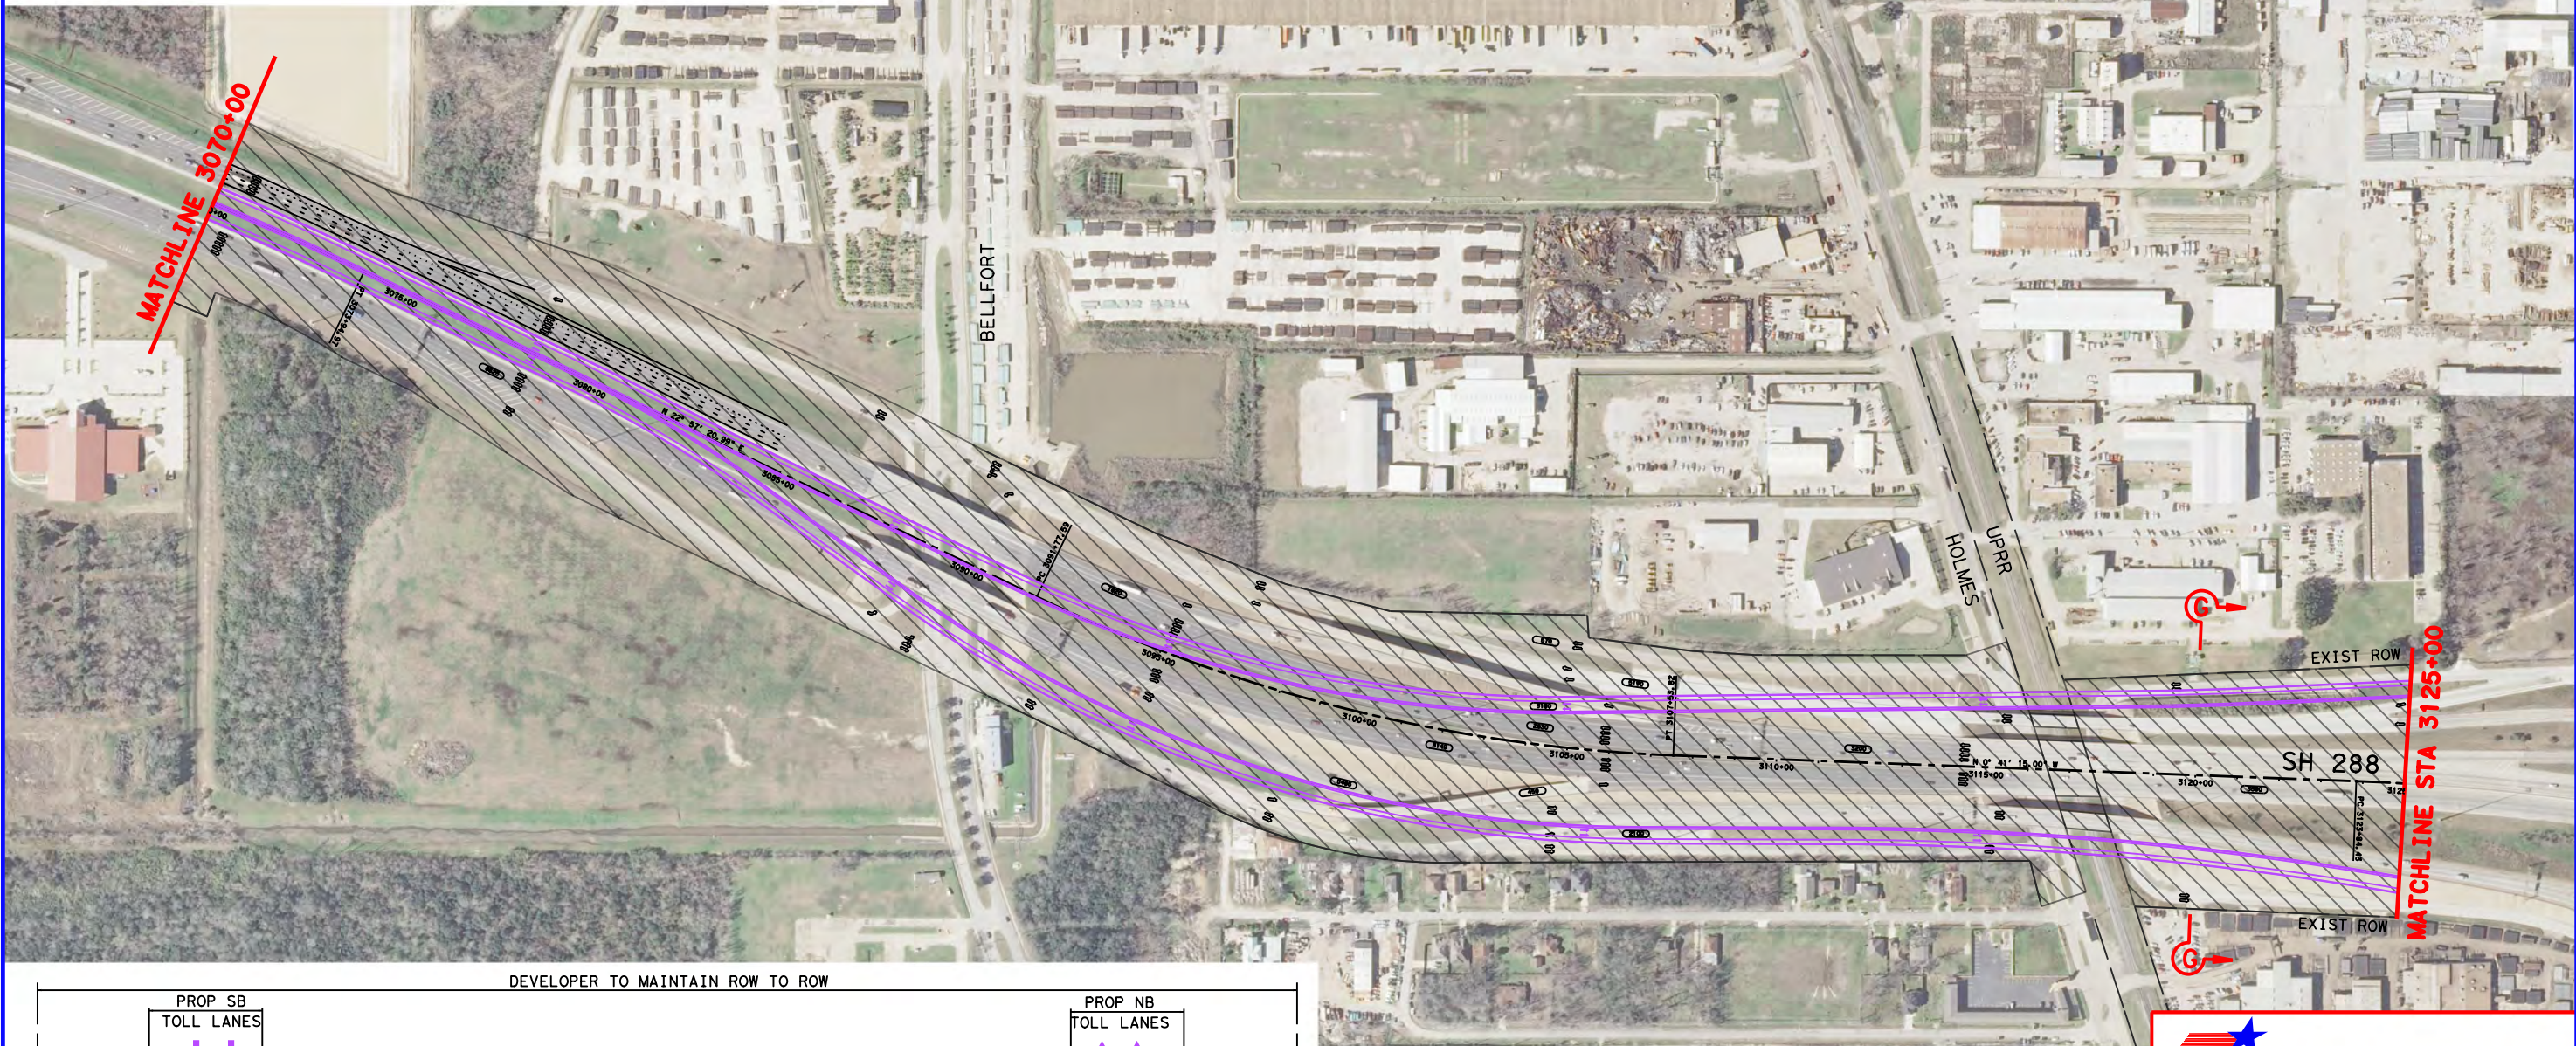


HNTB
HNTB Corporation
The HNTB Companies
Engineers Architects Planners
TBPE FIRM NO. 420

ATTACHMENT 1-1
SH 288
DEVELOPMENT, OPERATIONS,
AND MAINTENANCE OF THE
HARRIS CO PROJECT

DSN:	FED. RD. DIV. NO.	STATE	PROJECT NO.		HIGHWAY NO.	
CK:	6	TEXAS			SH 288	
DRN:	STATE DISTRICT	COUNTY	CONTROL NO.	SECTION NO.	JOB NO.	SHEET NO.
CK:	HOU	HARRIS				7

Pen Tables\Hou00\Jobs\59004\TECHPROD\SH 288\Rdw\plots\59004*SH288*11X17.pen

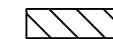


LEGEND


LIMITS OF DEVELOPER'S
CONSTRUCTION, OPERATIONS, AND
MAINTENANCE RESPONSIBILITIES

NOTES


1. DEVELOPER SHALL MAINTAIN SHALL MAINTAIN ALL EXISTING AND PROPOSED WATER QUALITY FEATURES, OPEN CHANNELS AND DRAINAGE STRUCTURES WITHIN THE SH 288 ROW.
2. THE ROADWAY CONFIGURATION IS FOR ILLUSTRATIVE PURPOSES ONLY.
3. THE EXISTING RIGHT-OF-WAY SHOWN IS FOR ILLUSTRATIVE PURPOSES ONLY, REFER TO EXISTING ROW MAPS FOR ROW INFORMATION AND LIMITS.
4. CITY OF HOUSTON WILL MAINTAIN TRAFFIC SIGNALS AND ILLUMINATION WITHIN CITY OF HOUSTON LIMITS.
5. EXISTING I-610 MAINLANE OPERATIONS AND MAINTENANCE BY TXDOT.
6. EXISTING I-610 DIRECT CONNECTOR BRIDGES, INCLUDING APPROACH SLABS, TO BE MAINTAINED BY TXDOT EXCEPT WHERE MODIFIED BY DEVELOPER.
7. FOR ADJUSTMENT TO LIMITS IF THE I-610 INTERCHANGE WORK OPTION IS INCLUDED, SEE SHEETS 15 AND 16.

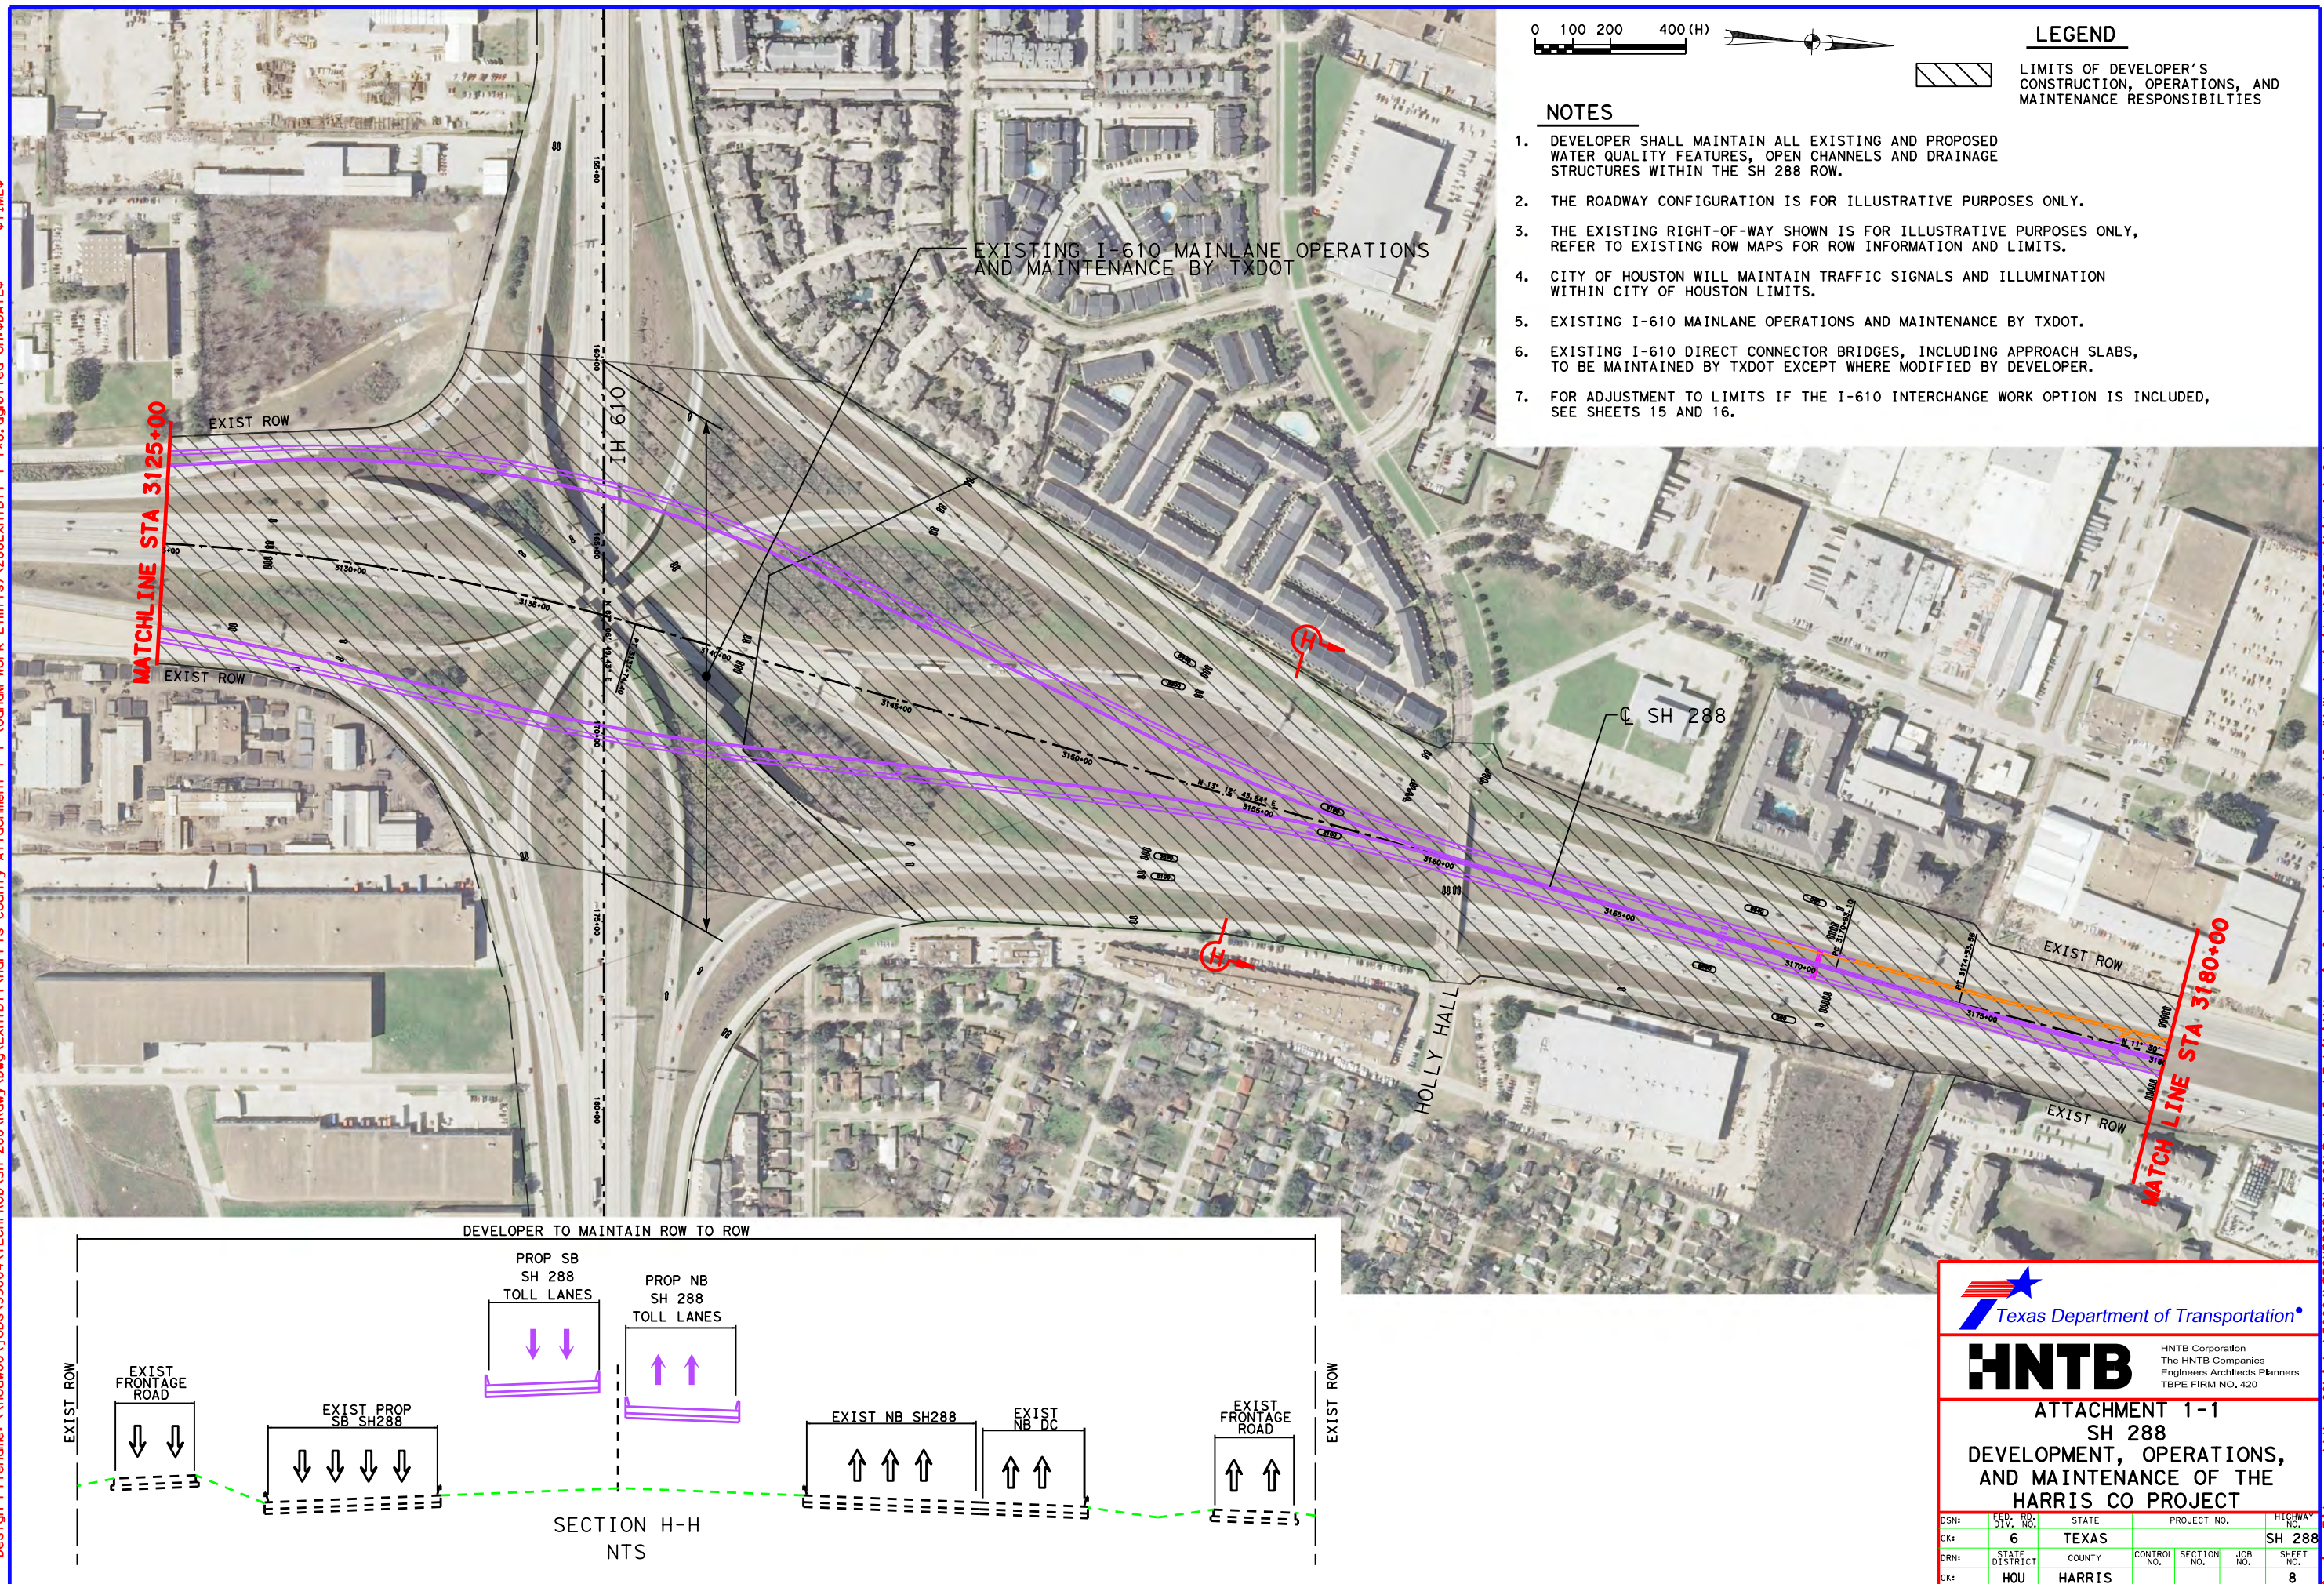

Scale: 400, 000000: 1, 000000 \$
Pen Tables: \\Hou000\Jobs\59004\TECHPROD\SH 288\Draw\Plots\59004*SH288*11X17, pen
Design File names: \\Hou000\Jobs\59004\TECHPROD\SH 288\Draw\Draw\Exhibit\Harris County Attachment 1-1 (OandM Work Limits)\288Exhibit 1-1*9, d
\$TIME\$

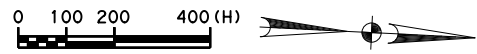



LEGEND

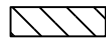

LIMITS OF DEVELOPER'S
CONSTRUCTION, OPERATIONS, AND
MAINTENANCE RESPONSIBILITIES

NOTES

1. DEVELOPER SHALL MAINTAIN ALL EXISTING AND PROPOSED WATER QUALITY FEATURES, OPEN CHANNELS AND DRAINAGE STRUCTURES WITHIN THE SH 288 ROW.
2. THE ROADWAY CONFIGURATION IS FOR ILLUSTRATIVE PURPOSES ONLY.
3. THE EXISTING RIGHT-OF-WAY SHOWN IS FOR ILLUSTRATIVE PURPOSES ONLY, REFER TO EXISTING ROW MAPS FOR ROW INFORMATION AND LIMITS.
4. CITY OF HOUSTON WILL MAINTAIN TRAFFIC SIGNALS AND ILLUMINATION WITHIN CITY OF HOUSTON LIMITS.

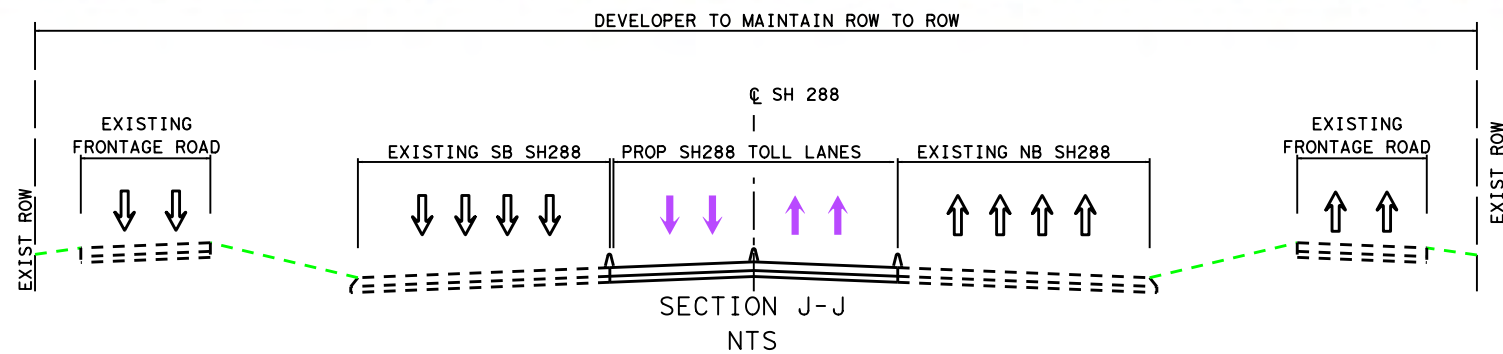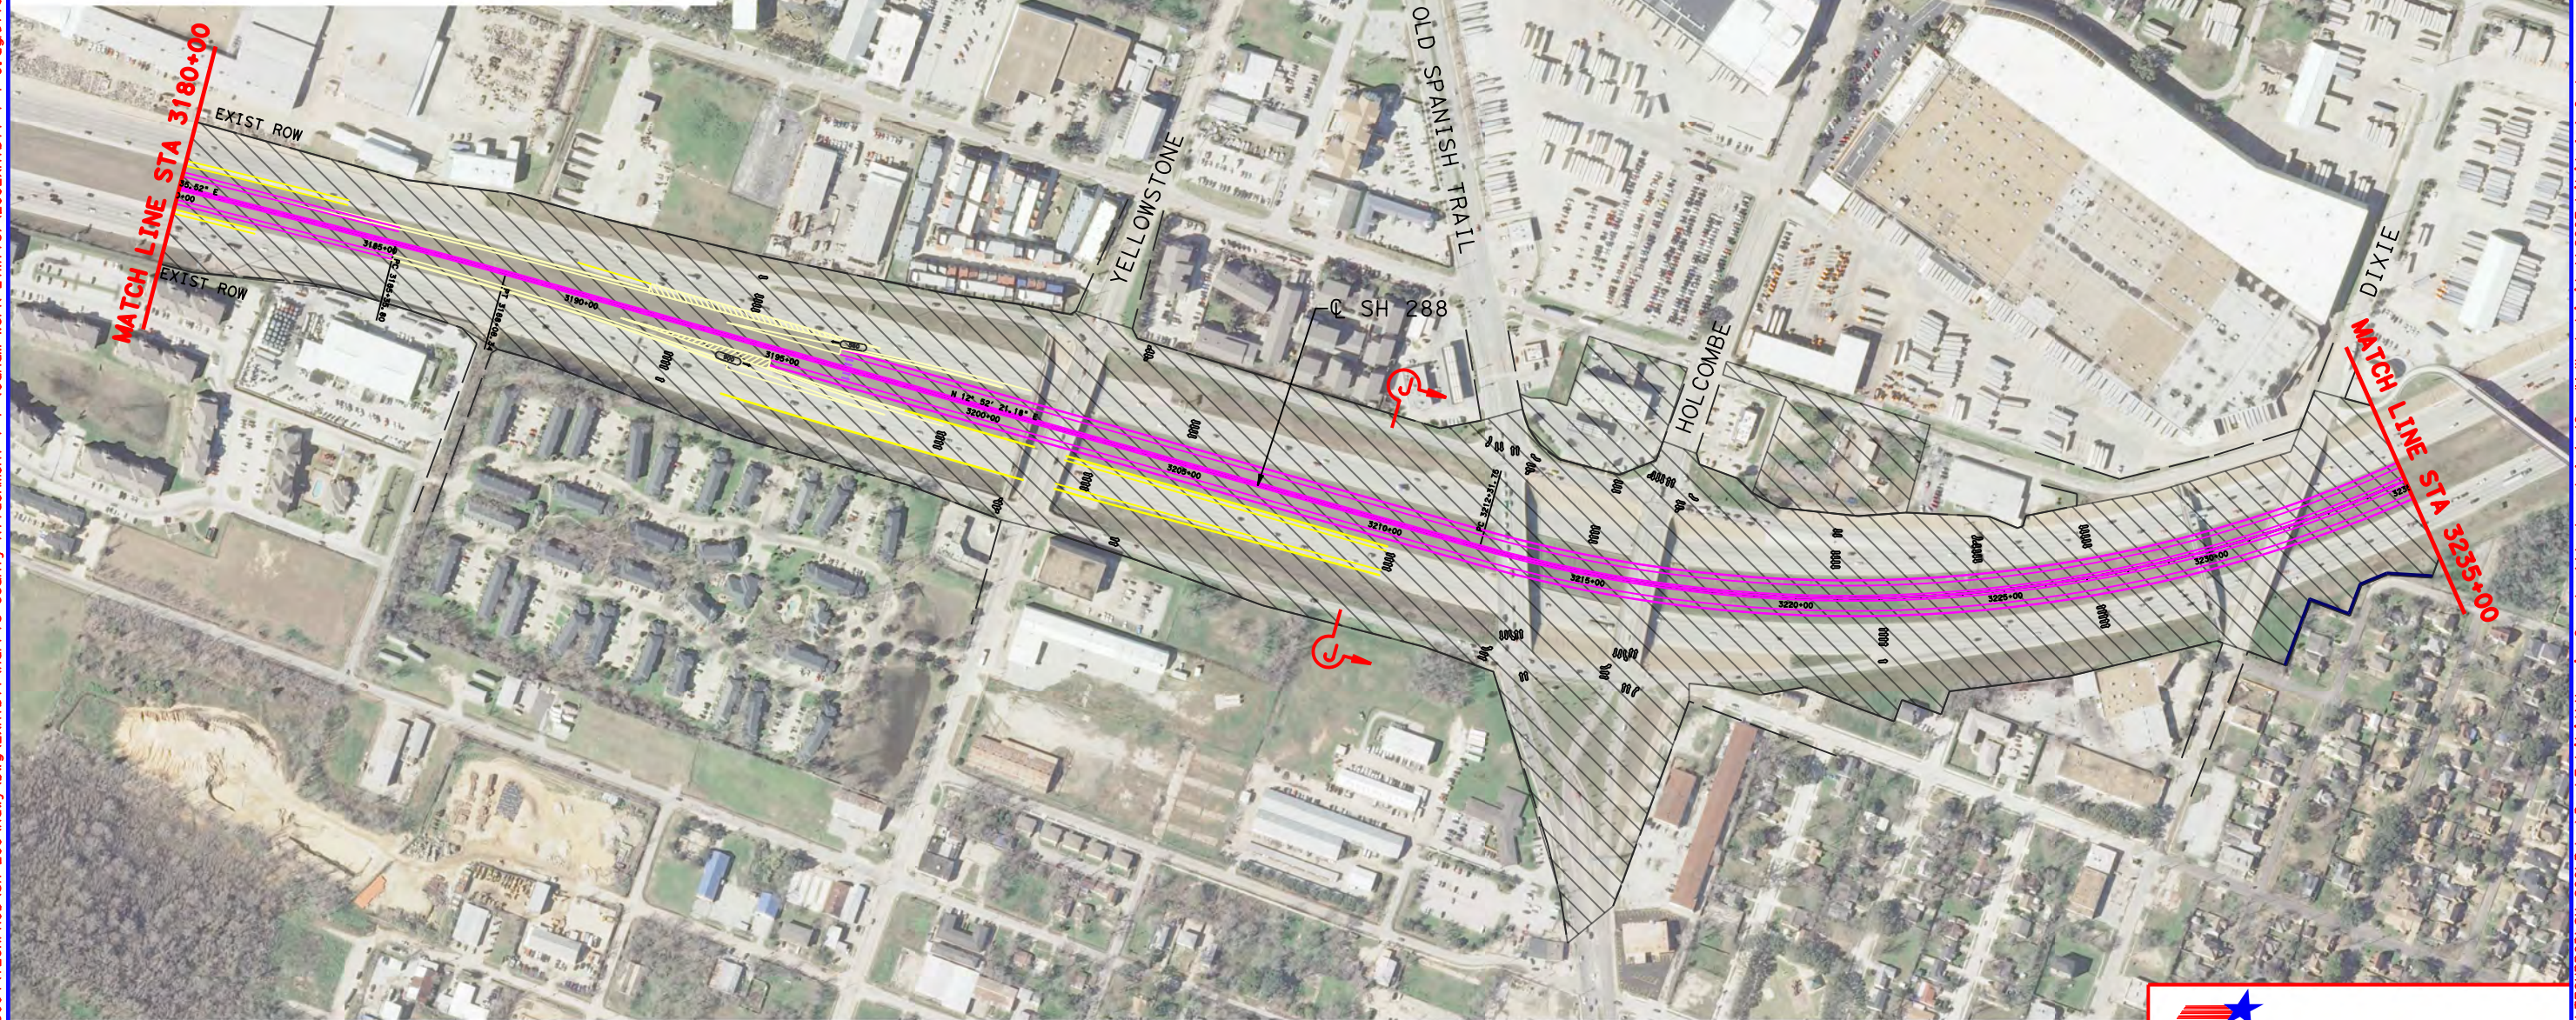


HNTB HNTB Corporation
The HNTB Companies
Engineers Architects Planners
TBPE FIRM NO. 420

ATTACHMENT 1-1
SH 288
DEVELOPMENT, OPERATIONS,
AND MAINTENANCE OF THE
HARRIS CO PROJECT

DSN:	FED. RD. DIV. NO.	STATE	PROJECT NO.	HIGHWAY NO.
CK:	6	TEXAS		SH 288
DRN:	STATE DISTRICT	COUNTY	CONTROL NO.	SECTION NO.
CK:	HOU	HARRIS		9

Scale: 400' 0.000000: 1.000000
Pen Tables: \\houw00\jobs\59004\TECHPROD\SH 288\Draw\Plots\59004\SH288\111171.pn
Design File names: \\houw00\jobs\59004\TECHPROD\SH 288\Draw\Draw\Exhibit\Harris County Attachment 1-1 (Grand Work Limits)\288Exhibit 1-1*10.dgn
\$TIME\$

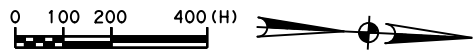



LEGEND



LIMITS OF DEVELOPER'S
CONSTRUCTION, OPERATIONS, AND
MAINTENANCE RESPONSIBILITIES

NOTES

1. DEVELOPER SHALL MAINTAIN ALL EXISTING AND PROPOSED WATER QUALITY FEATURES, OPEN CHANNELS AND DRAINAGE STRUCTURES WITHIN THE SH 288 ROW.
2. THE ROADWAY CONFIGURATION IS FOR ILLUSTRATIVE PURPOSES ONLY.
3. THE EXISTING RIGHT-OF-WAY SHOWN IS FOR ILLUSTRATIVE PURPOSES ONLY, REFER TO EXISTING ROW MAPS FOR ROW INFORMATION AND LIMITS.
4. CITY OF HOUSTON WILL MAINTAIN TRAFFIC SIGNALS AND ILLUMINATION WITHIN CITY OF HOUSTON LIMITS.

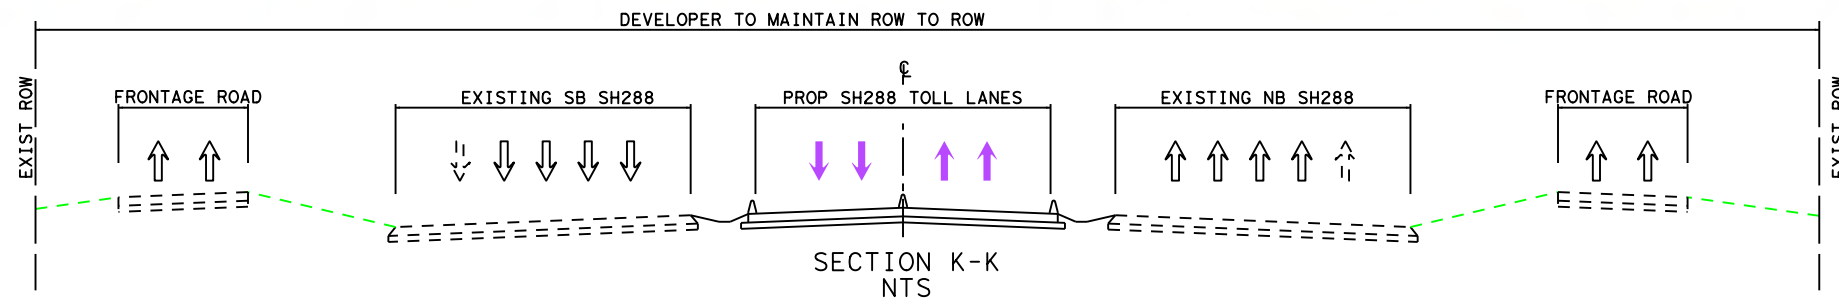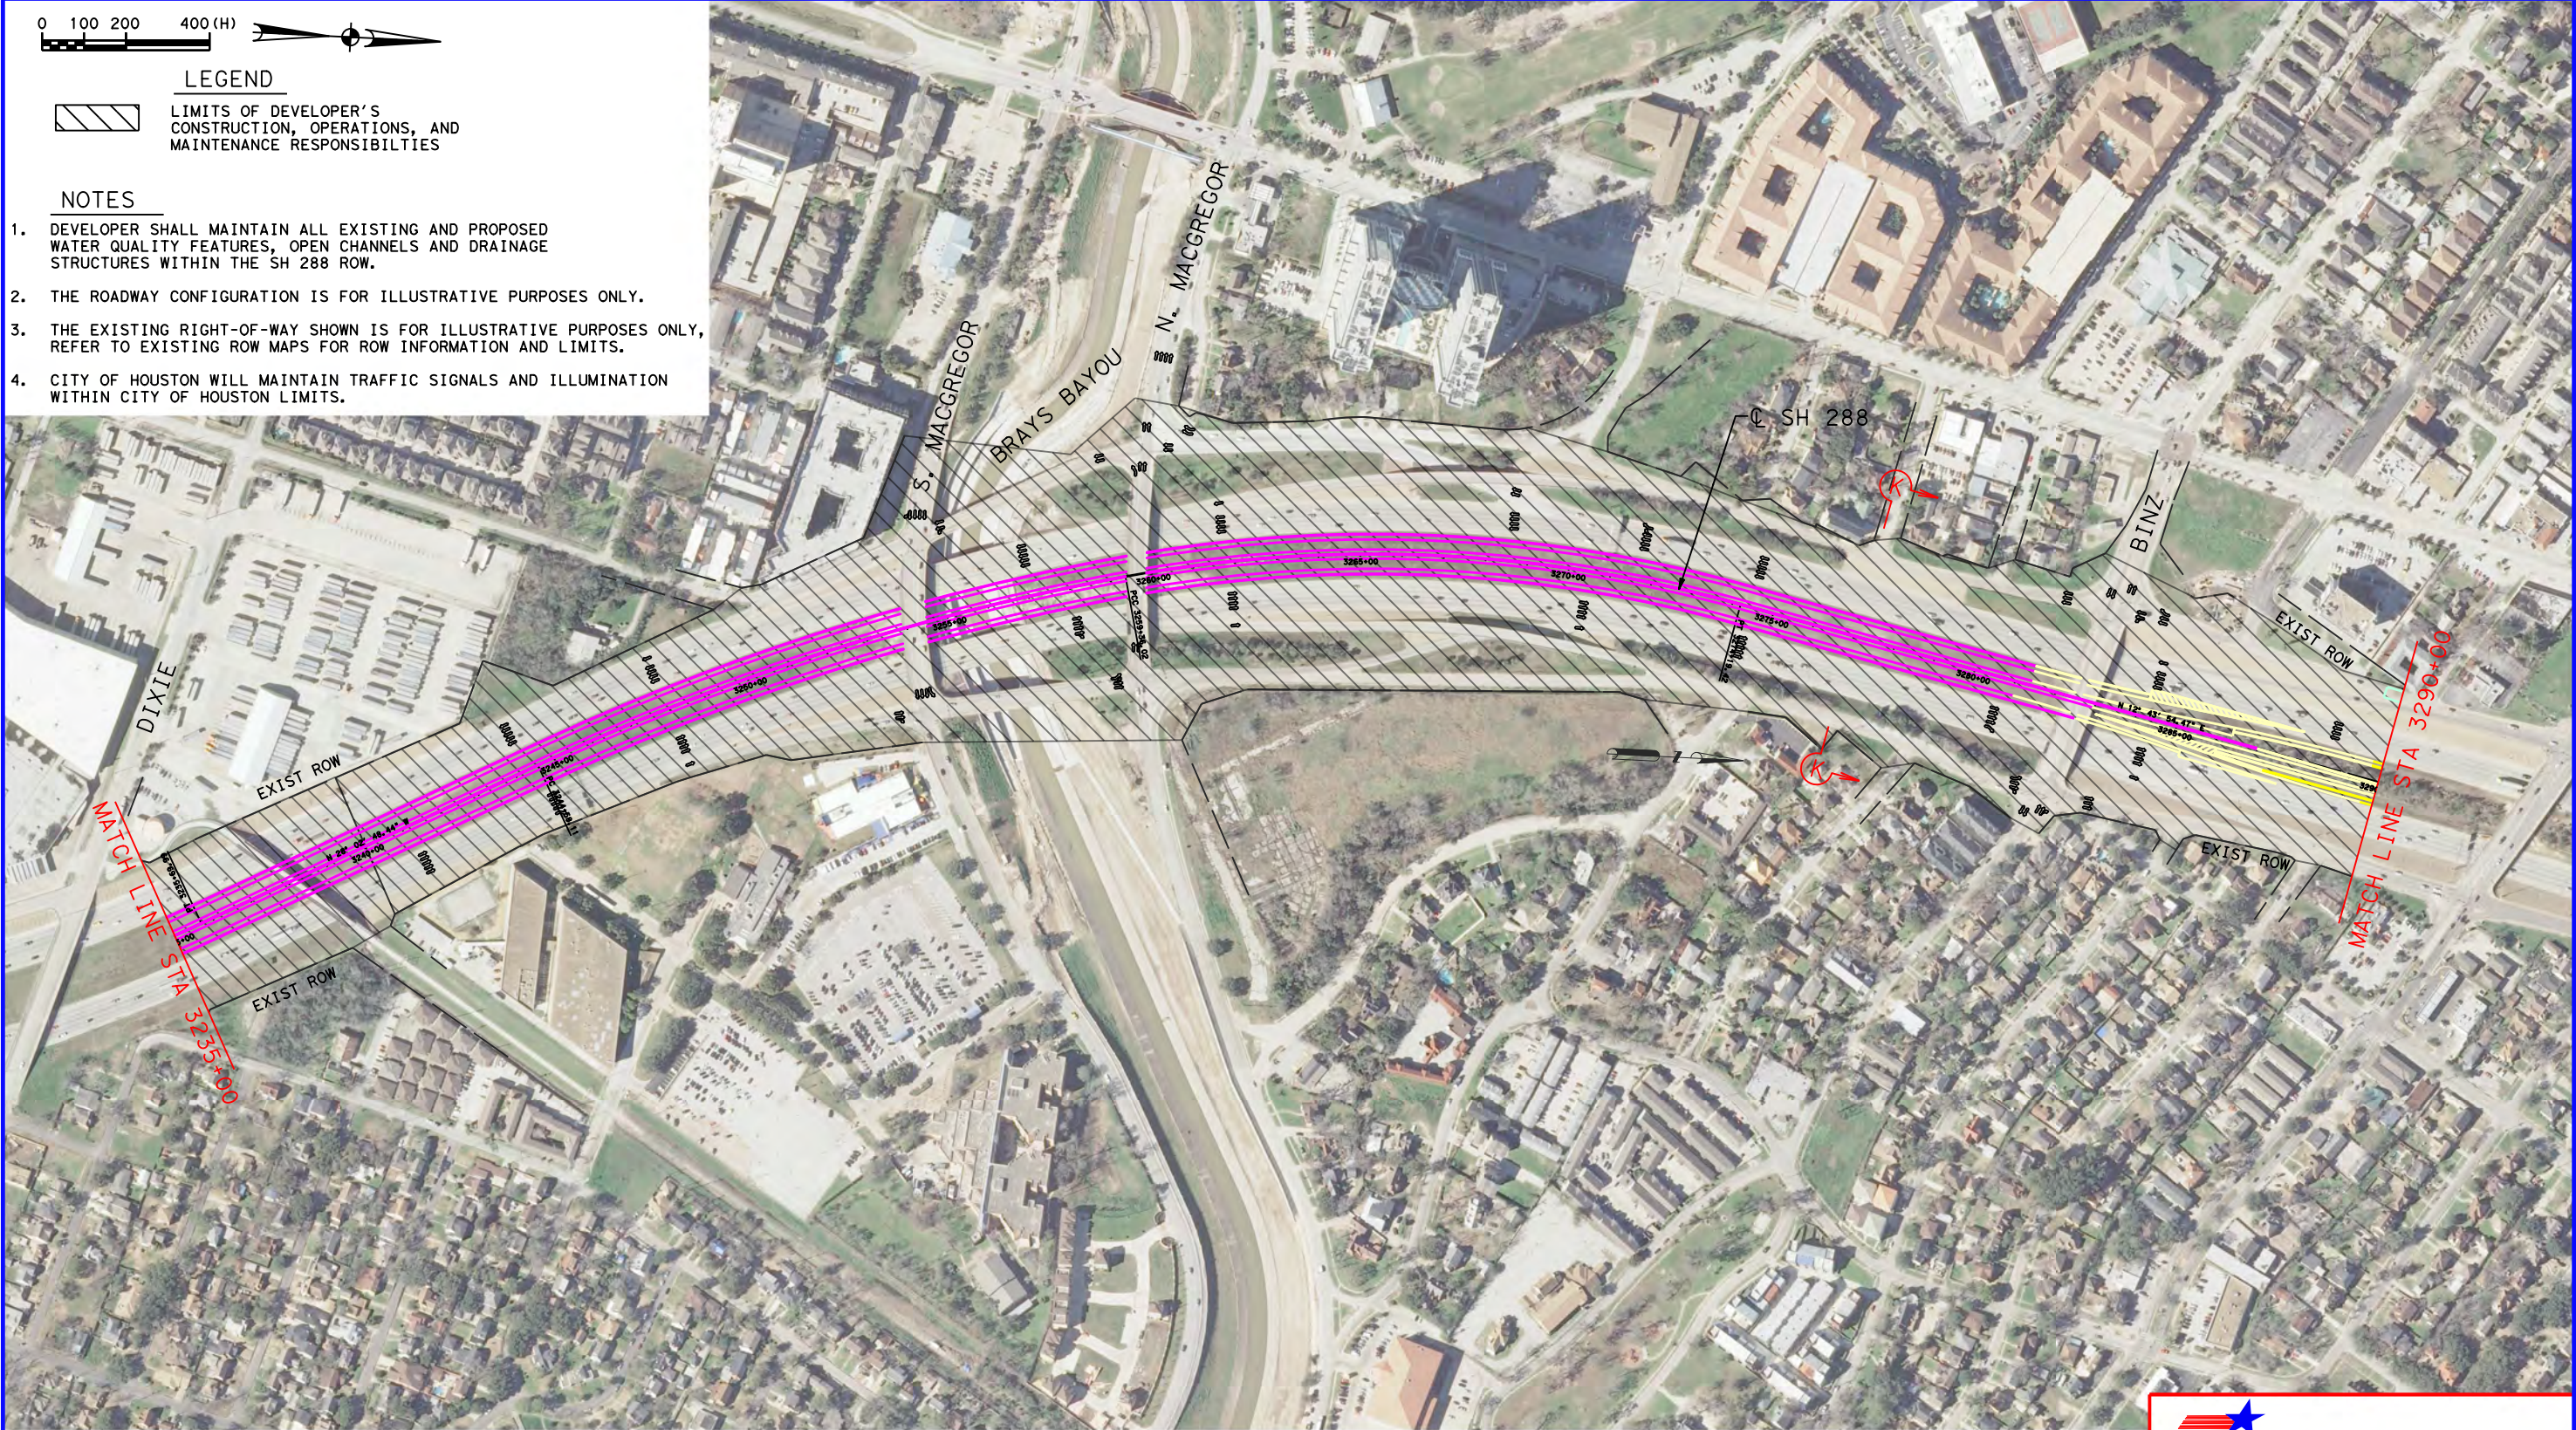


HNTB HNTB Corporation
The HNTB Companies
Engineers Architects Planners
TBPE FIRM NO. 420


ATTACHMENT 1-1
SH 288
DEVELOPMENT, OPERATIONS,
AND MAINTENANCE OF THE
HARRIS CO PROJECT

DSN:	FED. RD. DIV. NO.	STATE	PROJECT NO.	HIGHWAY NO.
CK:	6	TEXAS		SH 288
DRN:	STATE DISTRICT	COUNTY	CONTROL NO.	SECTION NO.
CK:	HOU	HARRIS		10

Scale: 400, 000000: 1, 000000
Pen Tables: \\Hou000\Jobs\59004\TECHPROD\SH 288\Raw\Plots\59004*SH288*11X17, pen
Design File names: \\Hou000\Jobs\59004\TECHPROD\SH 288\Raw\DWG\Exhibit\Harris County Attachment 1-1 (Grand Work Limits)\288Exhibit 1-1*11, printed on: \$DATE\$ \$TIME\$

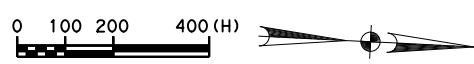


LEGEND

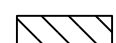 LIMITS OF DEVELOPER'S CONSTRUCTION, OPERATIONS, AND MAINTENANCE RESPONSIBILITIES

NOTES

1. DEVELOPER SHALL MAINTAIN ALL EXISTING AND PROPOSED WATER QUALITY FEATURES, OPEN CHANNELS AND DRAINAGE STRUCTURES WITHIN THE SH 288 ROW.
2. THE ROADWAY CONFIGURATION IS FOR ILLUSTRATIVE PURPOSES ONLY.
3. THE EXISTING RIGHT-OF-WAY SHOWN IS FOR ILLUSTRATIVE PURPOSES ONLY, REFER TO EXISTING ROW MAPS FOR ROW INFORMATION AND LIMITS.
4. CITY OF HOUSTON WILL MAINTAIN TRAFFIC SIGNALS AND ILLUMINATION WITHIN CITY OF HOUSTON LIMITS.

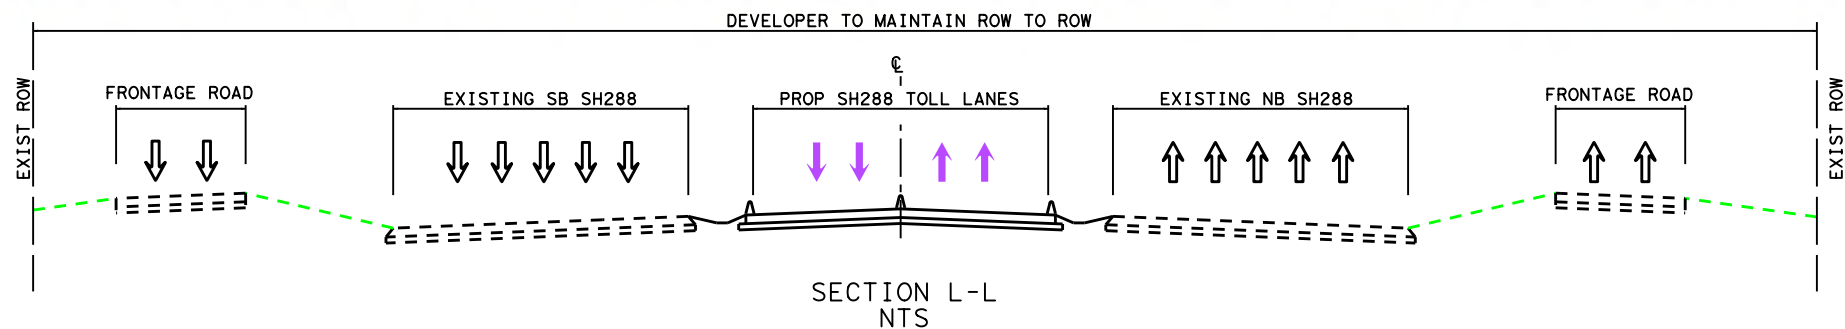



HNTB

HNTB Corporation
The HNTB Companies
Engineers Architects Planners
TBPE FIRM NO. 420

ATTACHMENT 1-1
SH 288
DEVELOPMENT, OPERATIONS,
AND MAINTENANCE OF THE
HARRIS CO PROJECT



DSN:	FED. RD. DIV. NO.	STATE	PROJECT NO.		HIGHWAY NO.
CK:	6	TEXAS			SH 288
DRN:	STATE DISTRICT	COUNTY	CONTROL NO.	SECTION NO.	JOB NO.
CK:	HOU	HARRIS			11

Design File names: \\Hou000\Jobs\59004\TECHPROD\SH 288\Raw\DWG\Exhibit\Harris County Attachment 1-1 (Grand Work Limits)\288Exhibit 1-1*11, printed on: \$DATE\$ \$TIME\$

LEGEND

 LIMITS OF DEVELOPER'S CONSTRUCTION, OPERATIONS, AND MAINTENANCE RESPONSIBILITIES

- NOTES**
1. DEVELOPER SHALL MAINTAIN ALL DIRECT CONNECTOR BRIDGE STRUCTURES AND ASSOCIATED DRAINAGE STRUCTURES CONSTRUCTED BY THE DEVELOPER TO ACCOMMODATE CONNECTION TO THE SAM HOUSTON TOLLWAY.
 2. THE ROADWAY CONFIGURATION IS FOR ILLUSTRATIVE PURPOSES ONLY.
 3. THE EXISTING RIGHT-OF-WAY SHOWN IS FOR ILLUSTRATIVE PURPOSES ONLY, REFER TO EXISTING ROW MAPS FOR ROW INFORMATION AND LIMITS.
 4. SAM HOUSTON TOLLWAY MAINLANE BRIDGES OVER SH 288 MAINTENANCE WILL BE THE RESPONSIBILITY OF HCTRA.
 5. CITY OF HOUSTON WILL MAINTAIN TRAFFIC SIGNALS AND ILLUMINATION WITHIN CITY OF HOUSTON LIMITS.

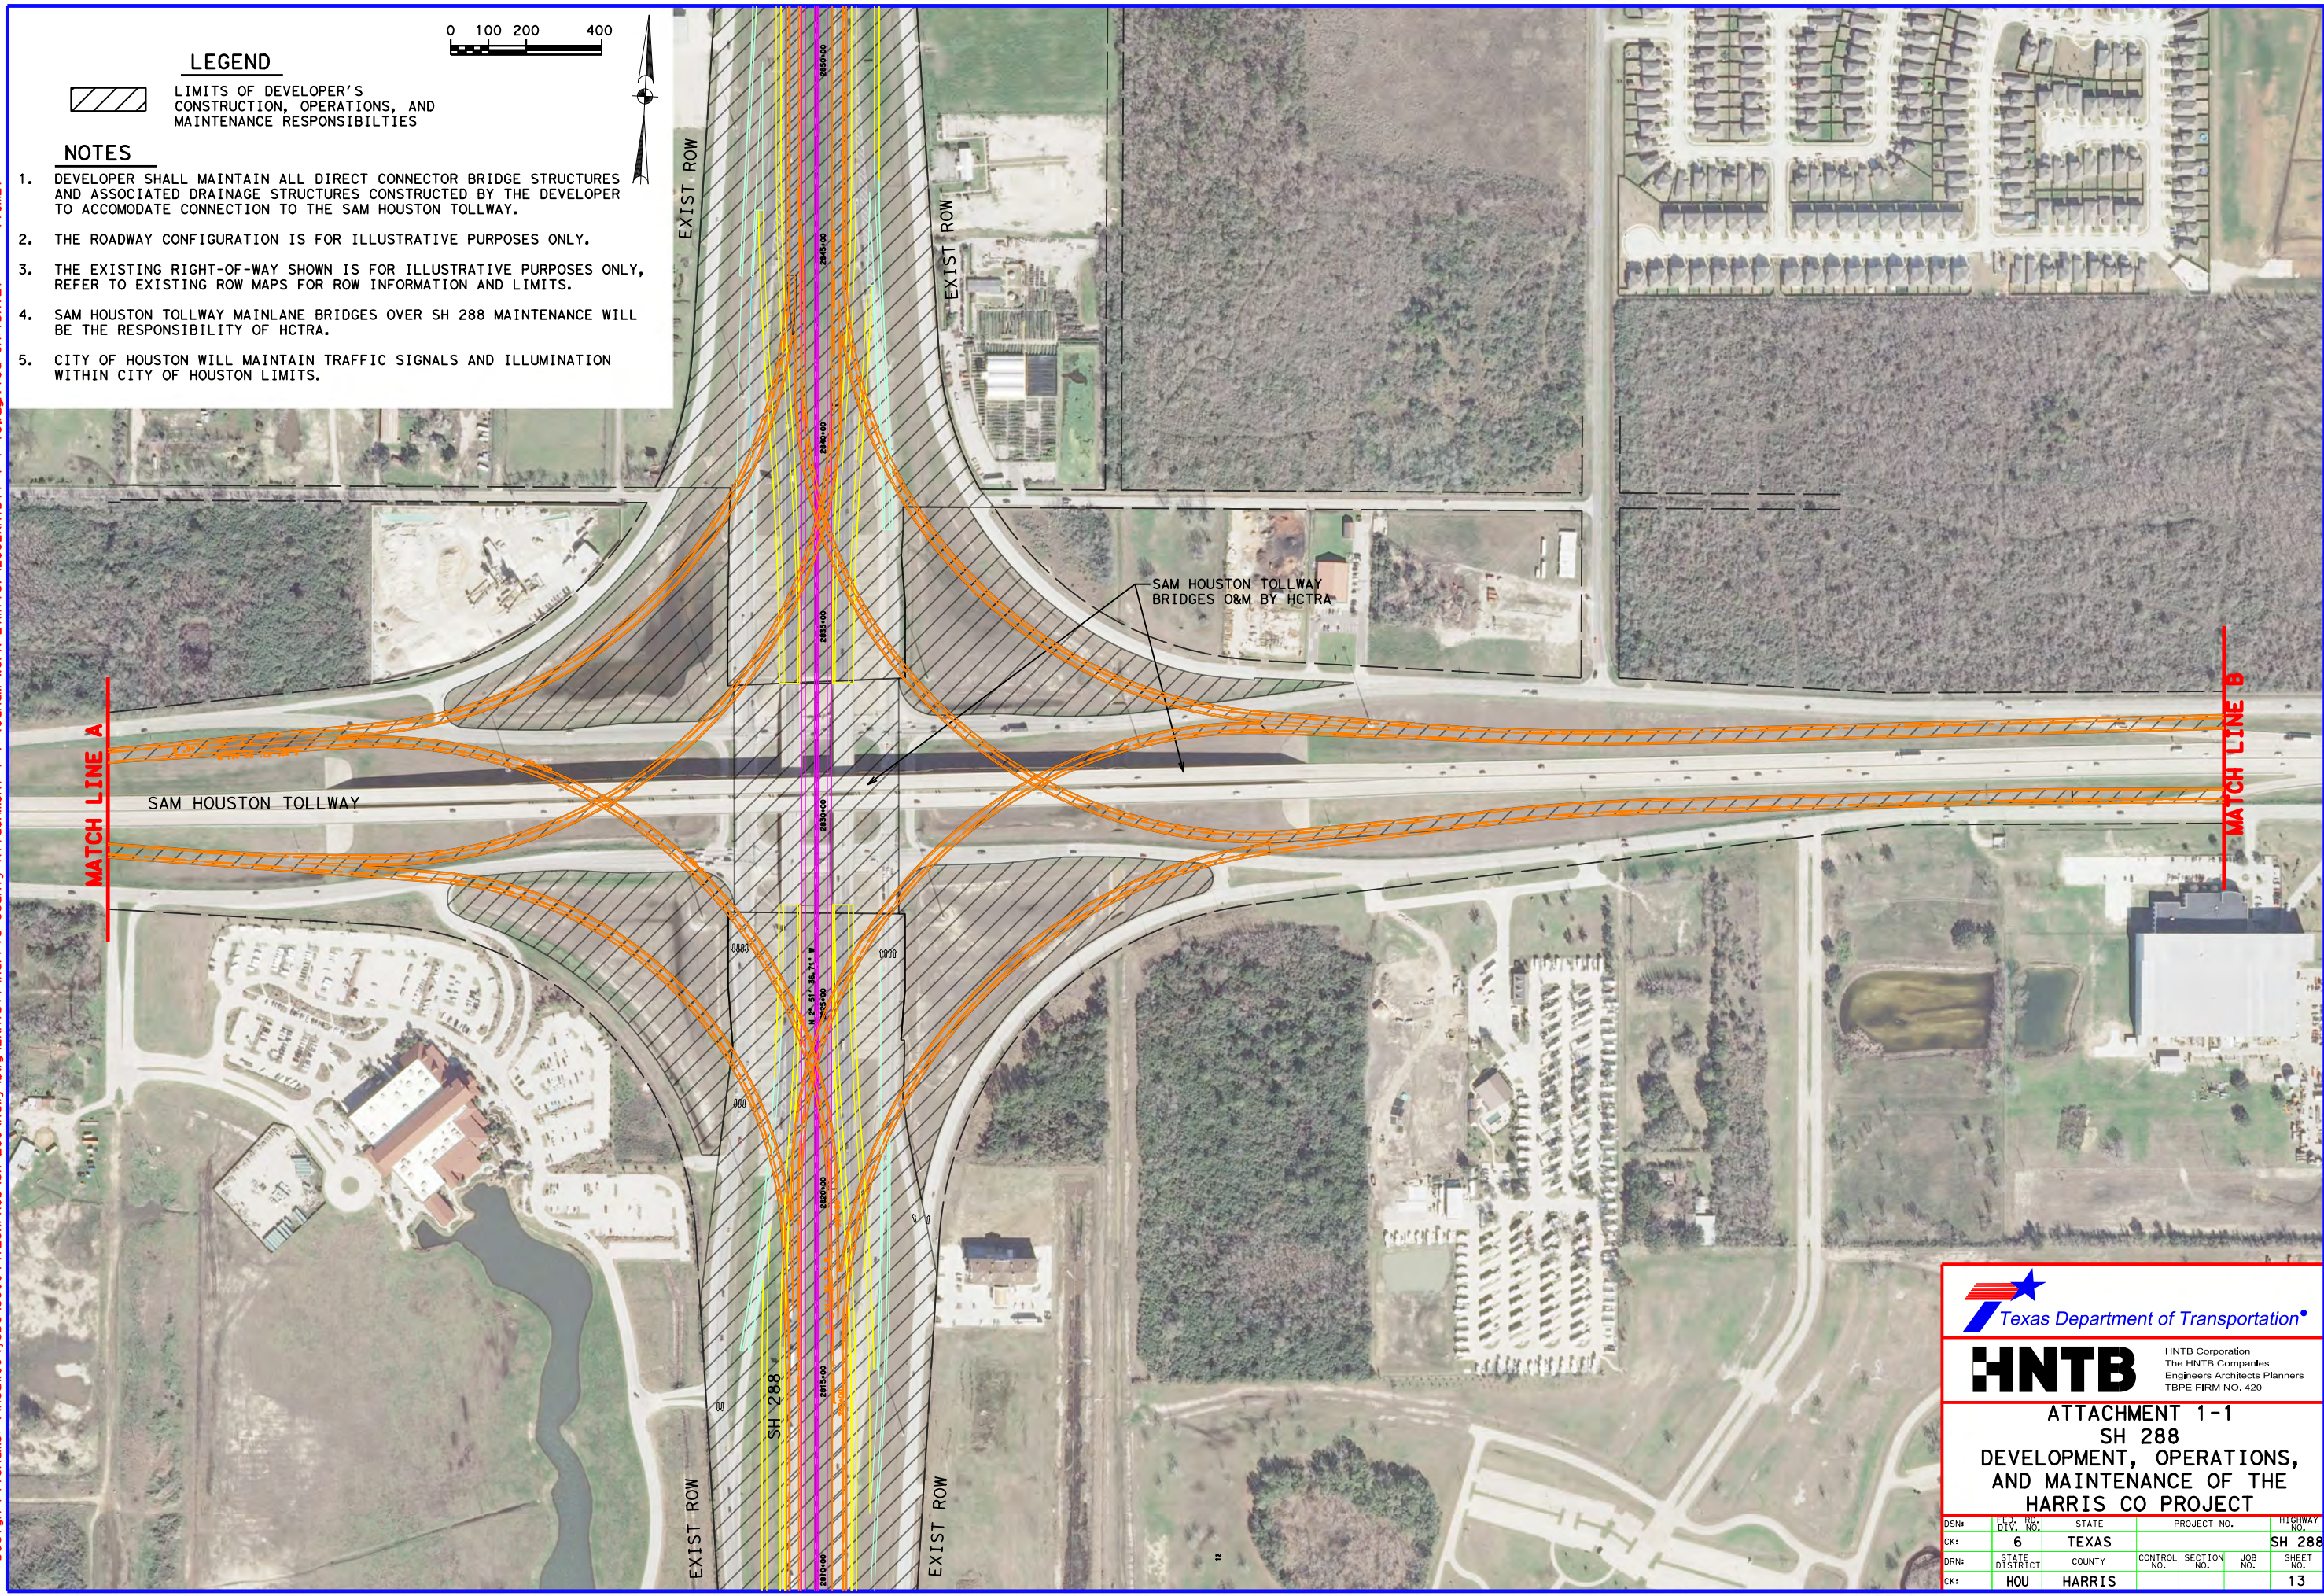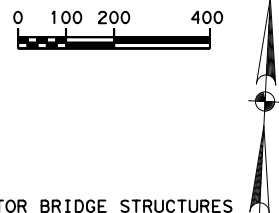



HNTB
HNTB Corporation
The HNTB Companies
Engineers Architects Planners
TBPE FIRM NO. 420

ATTACHMENT 1-1
SH 288
DEVELOPMENT, OPERATIONS,
AND MAINTENANCE OF THE
HARRIS CO PROJECT

DSN:	FED. RD. DIV. NO.	STATE	PROJECT NO.		HIGHWAY NO.
CK:	6	TEXAS			SH 288
DRN:	STATE DISTRICT	COUNTY	CONTROL NO.	SECTION NO.	JOB NO.
CK:	HOU	HARRIS			13

draillon
Pen Tables: \\houw00\jobs\59004\TECHPROD\SH 288\Rdwy\Plots\59004\SH288\11\117.pen
Design File names: \\houw00\jobs\59004\TECHPROD\SH 288\Rdwy\DWG\Exhibit\Harris County Attachment 1-1 (Grand Work Limits)\288Exhibit 1-1\14.dgn
Scale: 400, 000000: 1, 000000
\$TIME\$

0 100 200 400

LEGEND



LIMITS OF DEVELOPER'S
CONSTRUCTION, OPERATIONS, AND
MAINTENANCE RESPONSIBILITIES

NOTES

1. DEVELOPER SHALL MAINTAIN ALL DIRECT CONNECTOR BRIDGE STRUCTURES AND ASSOCIATED DRAINAGE STRUCTURES CONSTRUCTED BY THE DEVELOPER TO ACCOMMODATE CONNECTION TO THE SAM HOUSTON TOLLWAY.
2. THE ROADWAY CONFIGURATION IS FOR ILLUSTRATIVE PURPOSES ONLY.
3. THE EXISTING RIGHT-OF-WAY SHOWN IS FOR ILLUSTRATIVE PURPOSES ONLY, REFER TO EXISTING ROW MAPS FOR ROW INFORMATION AND LIMITS.
4. CITY OF HOUSTON WILL MAINTAIN TRAFFIC SIGNALS AND ILLUMINATION WITHIN CITY OF HOUSTON LIMITS.

MATCH LINE B

EXIST ROW

SAM HOUSTON TOLLWAY

EXIST ROW

SCOTT ST



HNTB

HNTB Corporation
The HNTB Companies
Engineers Architects Planners
TBPE FIRM NO. 420

ATTACHMENT 1-1
SH 288
DEVELOPMENT, OPERATIONS,
AND MAINTENANCE OF THE
HARRIS CO PROJECT

DSN:	FED. RD. DIV. NO.	STATE	PROJECT NO.			HIGHWAY NO.
CK:	6	TEXAS				SH 288
DRN:	STATE DISTRICT	COUNTY	CONTROL NO.	SECTION NO.	JOB NO.	SHEET NO.
CK:	HOU	HARRIS				14

Scale: 400, 000000: 1, 000000
Pen: Table: \\Hou000\Jobs\59004\TECHPROD\SH 288\Raw\Plots\59004\SH288\11X17, pen
Design: \\Hou000\Jobs\59004\TECHPROD\SH 288\Raw\Plots\59004\SH288\11X17, pen
Design: \\Hou000\Jobs\59004\TECHPROD\SH 288\Raw\Plots\59004\SH288\11X17, pen

0 100 200 400 (H)


LEGEND



LIMITS OF DEVELOPER'S
CONSTRUCTION, OPERATIONS, AND
MAINTENANCE RESPONSIBILITIES

NOTES

1. IF THE I-610 INTERCHANGE WORK OPTION IS INCLUDED IN THE INITIAL CONFIGURATION, THEN THE LIMITS OF DEVELOPER'S CONSTRUCTION, OPERATIONS, AND MAINTENANCE RESPONSIBILITIES SHALL INCLUDE I-610 ROW TO ROW AS SHOWN ON SHEETS 15 AND 16.
2. THE ROADWAY CONFIGURATION IS FOR ILLUSTRATIVE PURPOSES ONLY.
3. THE EXISTING RIGHT-OF-WAY SHOWN IS FOR ILLUSTRATIVE PURPOSES ONLY, REFER TO EXISTING ROW MAPS FOR ROW INFORMATION AND LIMITS.
4. CITY OF HOUSTON WILL MAINTAIN TRAFFIC SIGNALS AND ILLUMINATION WITHIN CITY OF HOUSTON LIMITS.

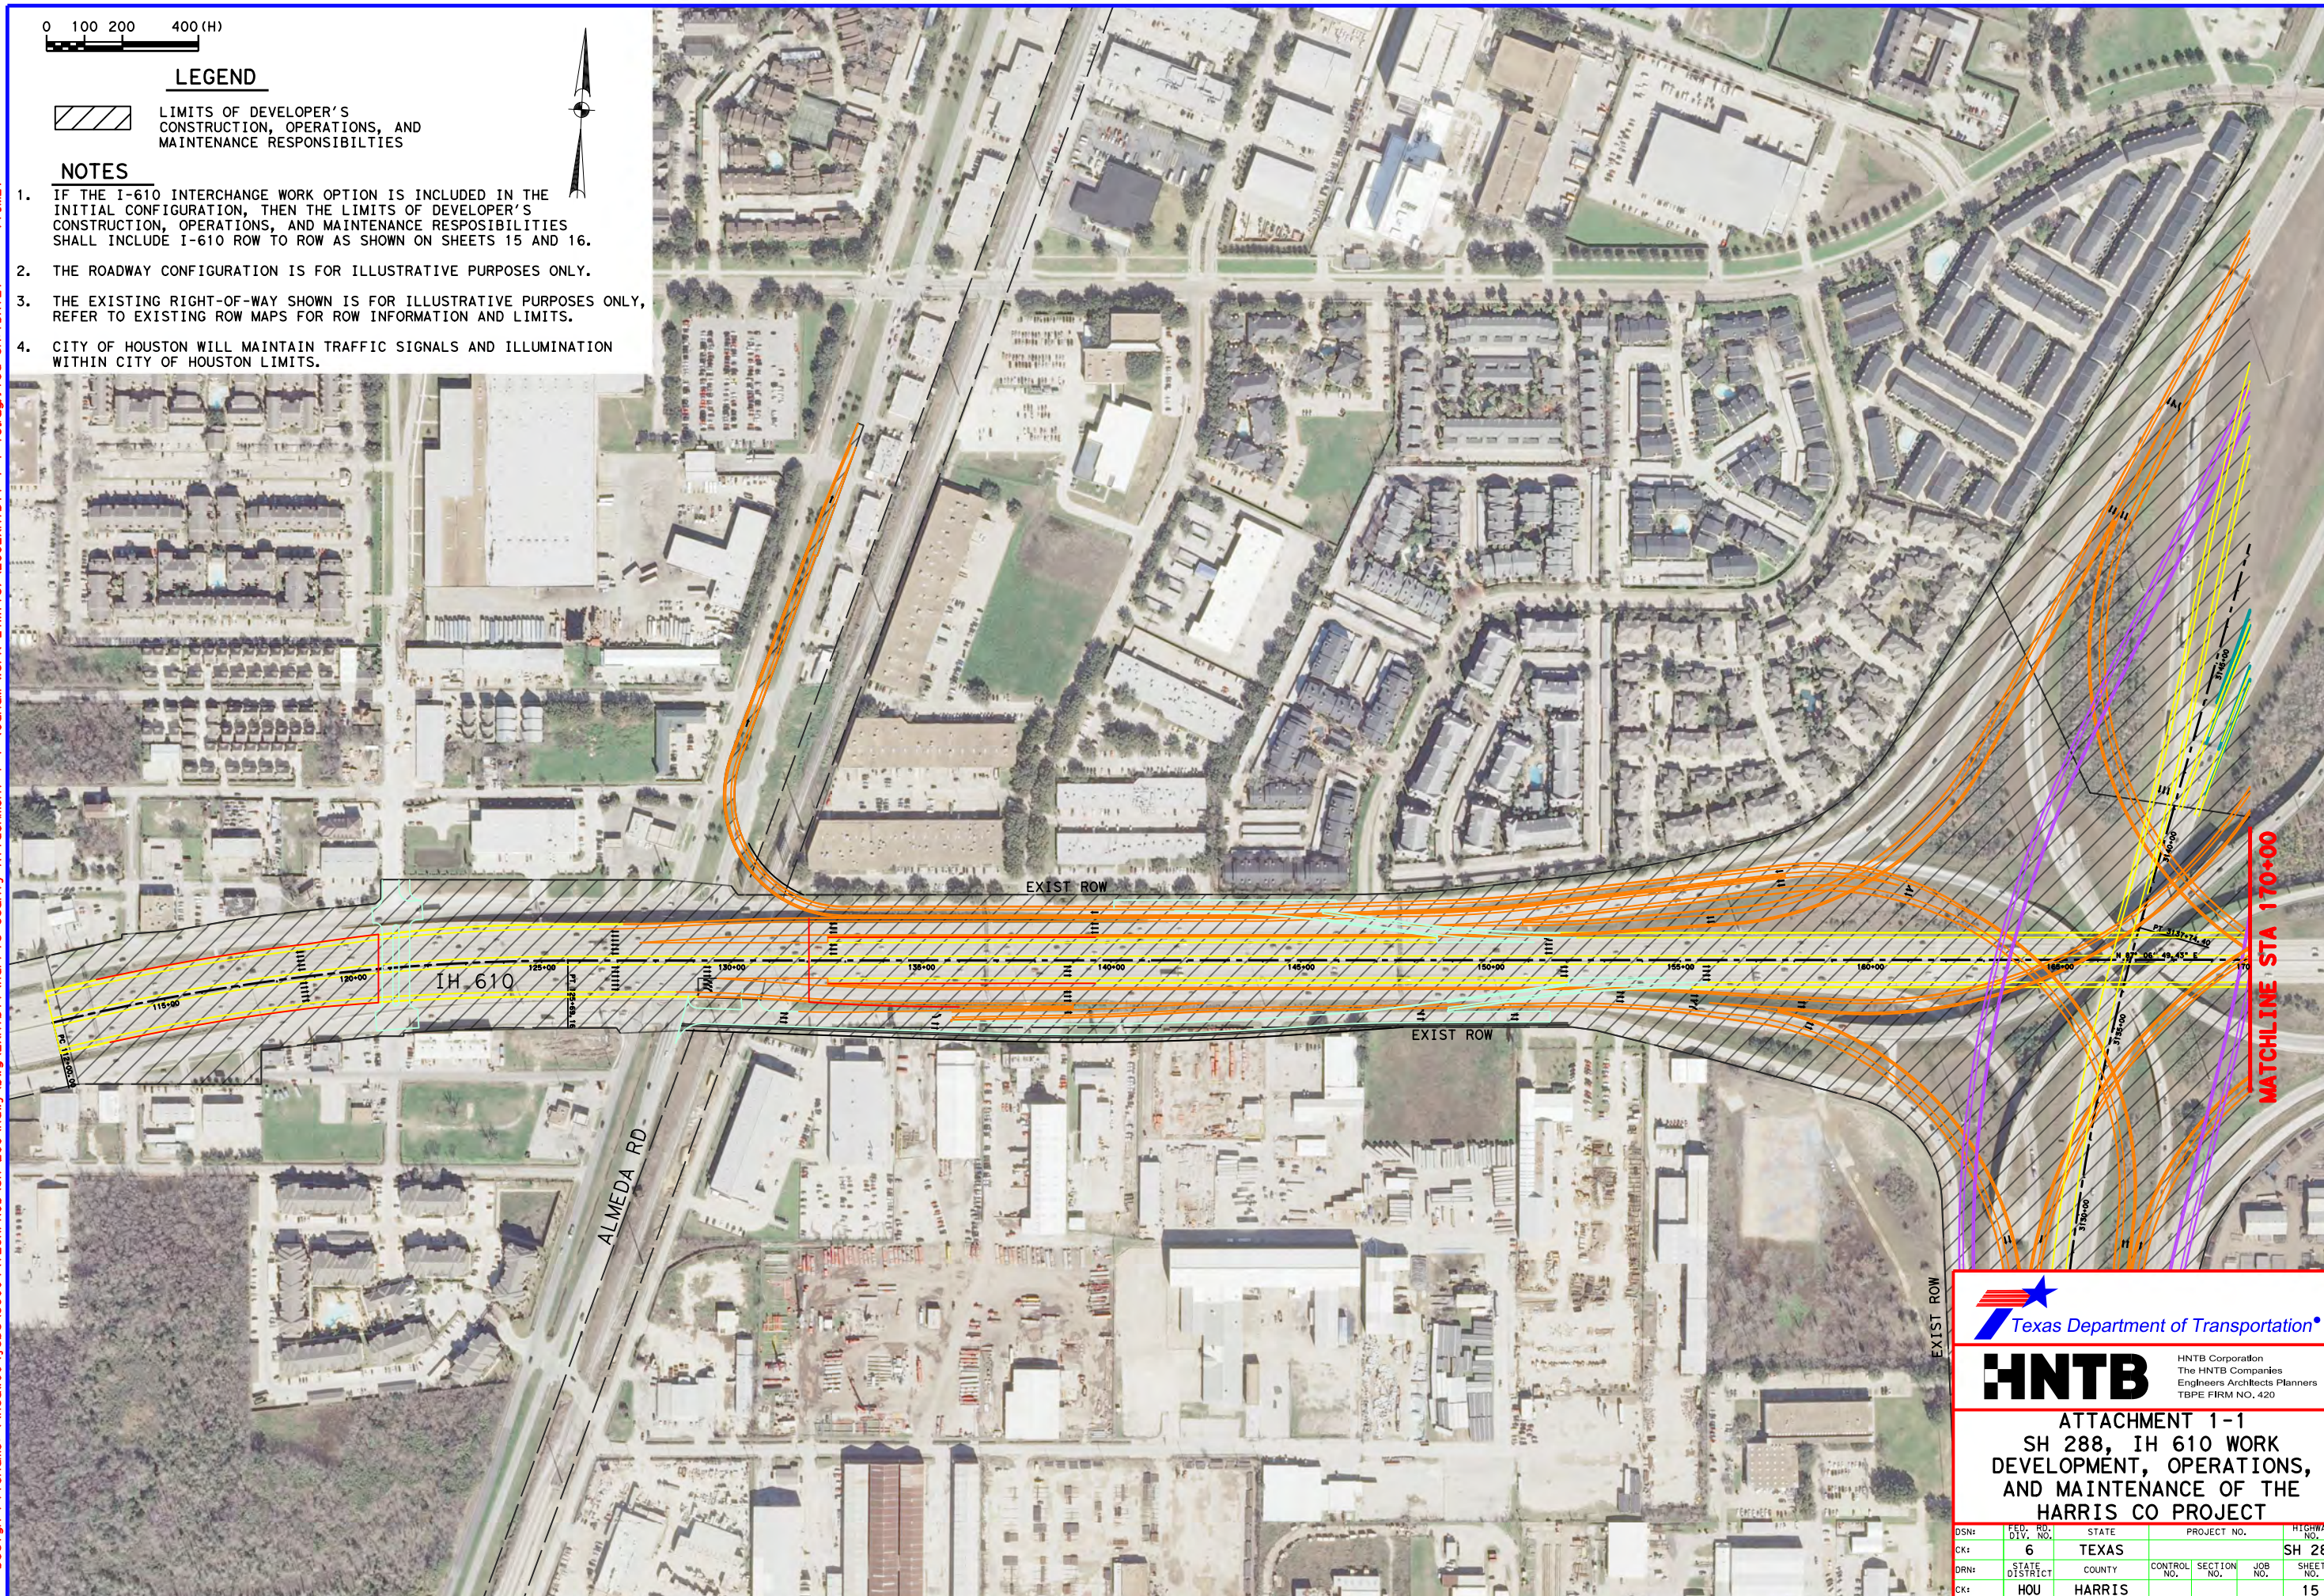


HNTB HNTB Corporation
The HNTB Companies
Engineers Architects Planners
TBPE FIRM NO. 420

ATTACHMENT 1-1
SH 288, IH 610 WORK
DEVELOPMENT, OPERATIONS,
AND MAINTENANCE OF THE
HARRIS CO PROJECT


DSN:	FED. RD. DIV. NO.	STATE	PROJECT NO.			HIGHWAY NO.
CK:	6	TEXAS				SH 288
DRN:	STATE DISTRICT	COUNTY	CONTROL NO.	SECTION NO.	JOB NO.	SHEET NO.
CK:	HOU	HARRIS				15

Scale: 400, 000000: 1, 000000
Pen: Tab: \\Hou000\Jobs\59004\TECHPROD\SH 288\Draw\Plots\59004\SH288*11\17, pen
Design: \\Hou000\Jobs\59004\TECHPROD\SH 288\Draw\Draw\Exhibit\Harris County Attachment 1-1 (Grand Work Limits)\288Exhibit 1-1*16, printed on: \$DATE\$ \$TIME\$

LEGEND

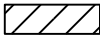


LIMITS OF DEVELOPER'S
CONSTRUCTION, OPERATIONS, AND
MAINTENANCE RESPONSIBILITIES

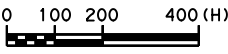

NOTES

1. IF THE I-610 INTERCHANGE WORK OPTION IS INCLUDED IN THE INITIAL CONFIGURATION, THEN THE LIMITS OF DEVELOPER'S CONSTRUCTION, OPERATIONS, AND MAINTENANCE RESPONSIBILITIES SHALL INCLUDE I-610 ROW TO ROW AS SHOWN ON SHEETS 15 AND 16.
2. THE ROADWAY CONFIGURATION IS FOR ILLUSTRATIVE PURPOSES ONLY.
3. THE EXISTING RIGHT-OF-WAY SHOWN IS FOR ILLUSTRATIVE PURPOSES ONLY, REFER TO EXISTING ROW MAPS FOR ROW INFORMATION AND LIMITS.
4. CITY OF HOUSTON WILL MAINTAIN TRAFFIC SIGNALS AND ILLUMINATION WITHIN CITY OF HOUSTON LIMITS.

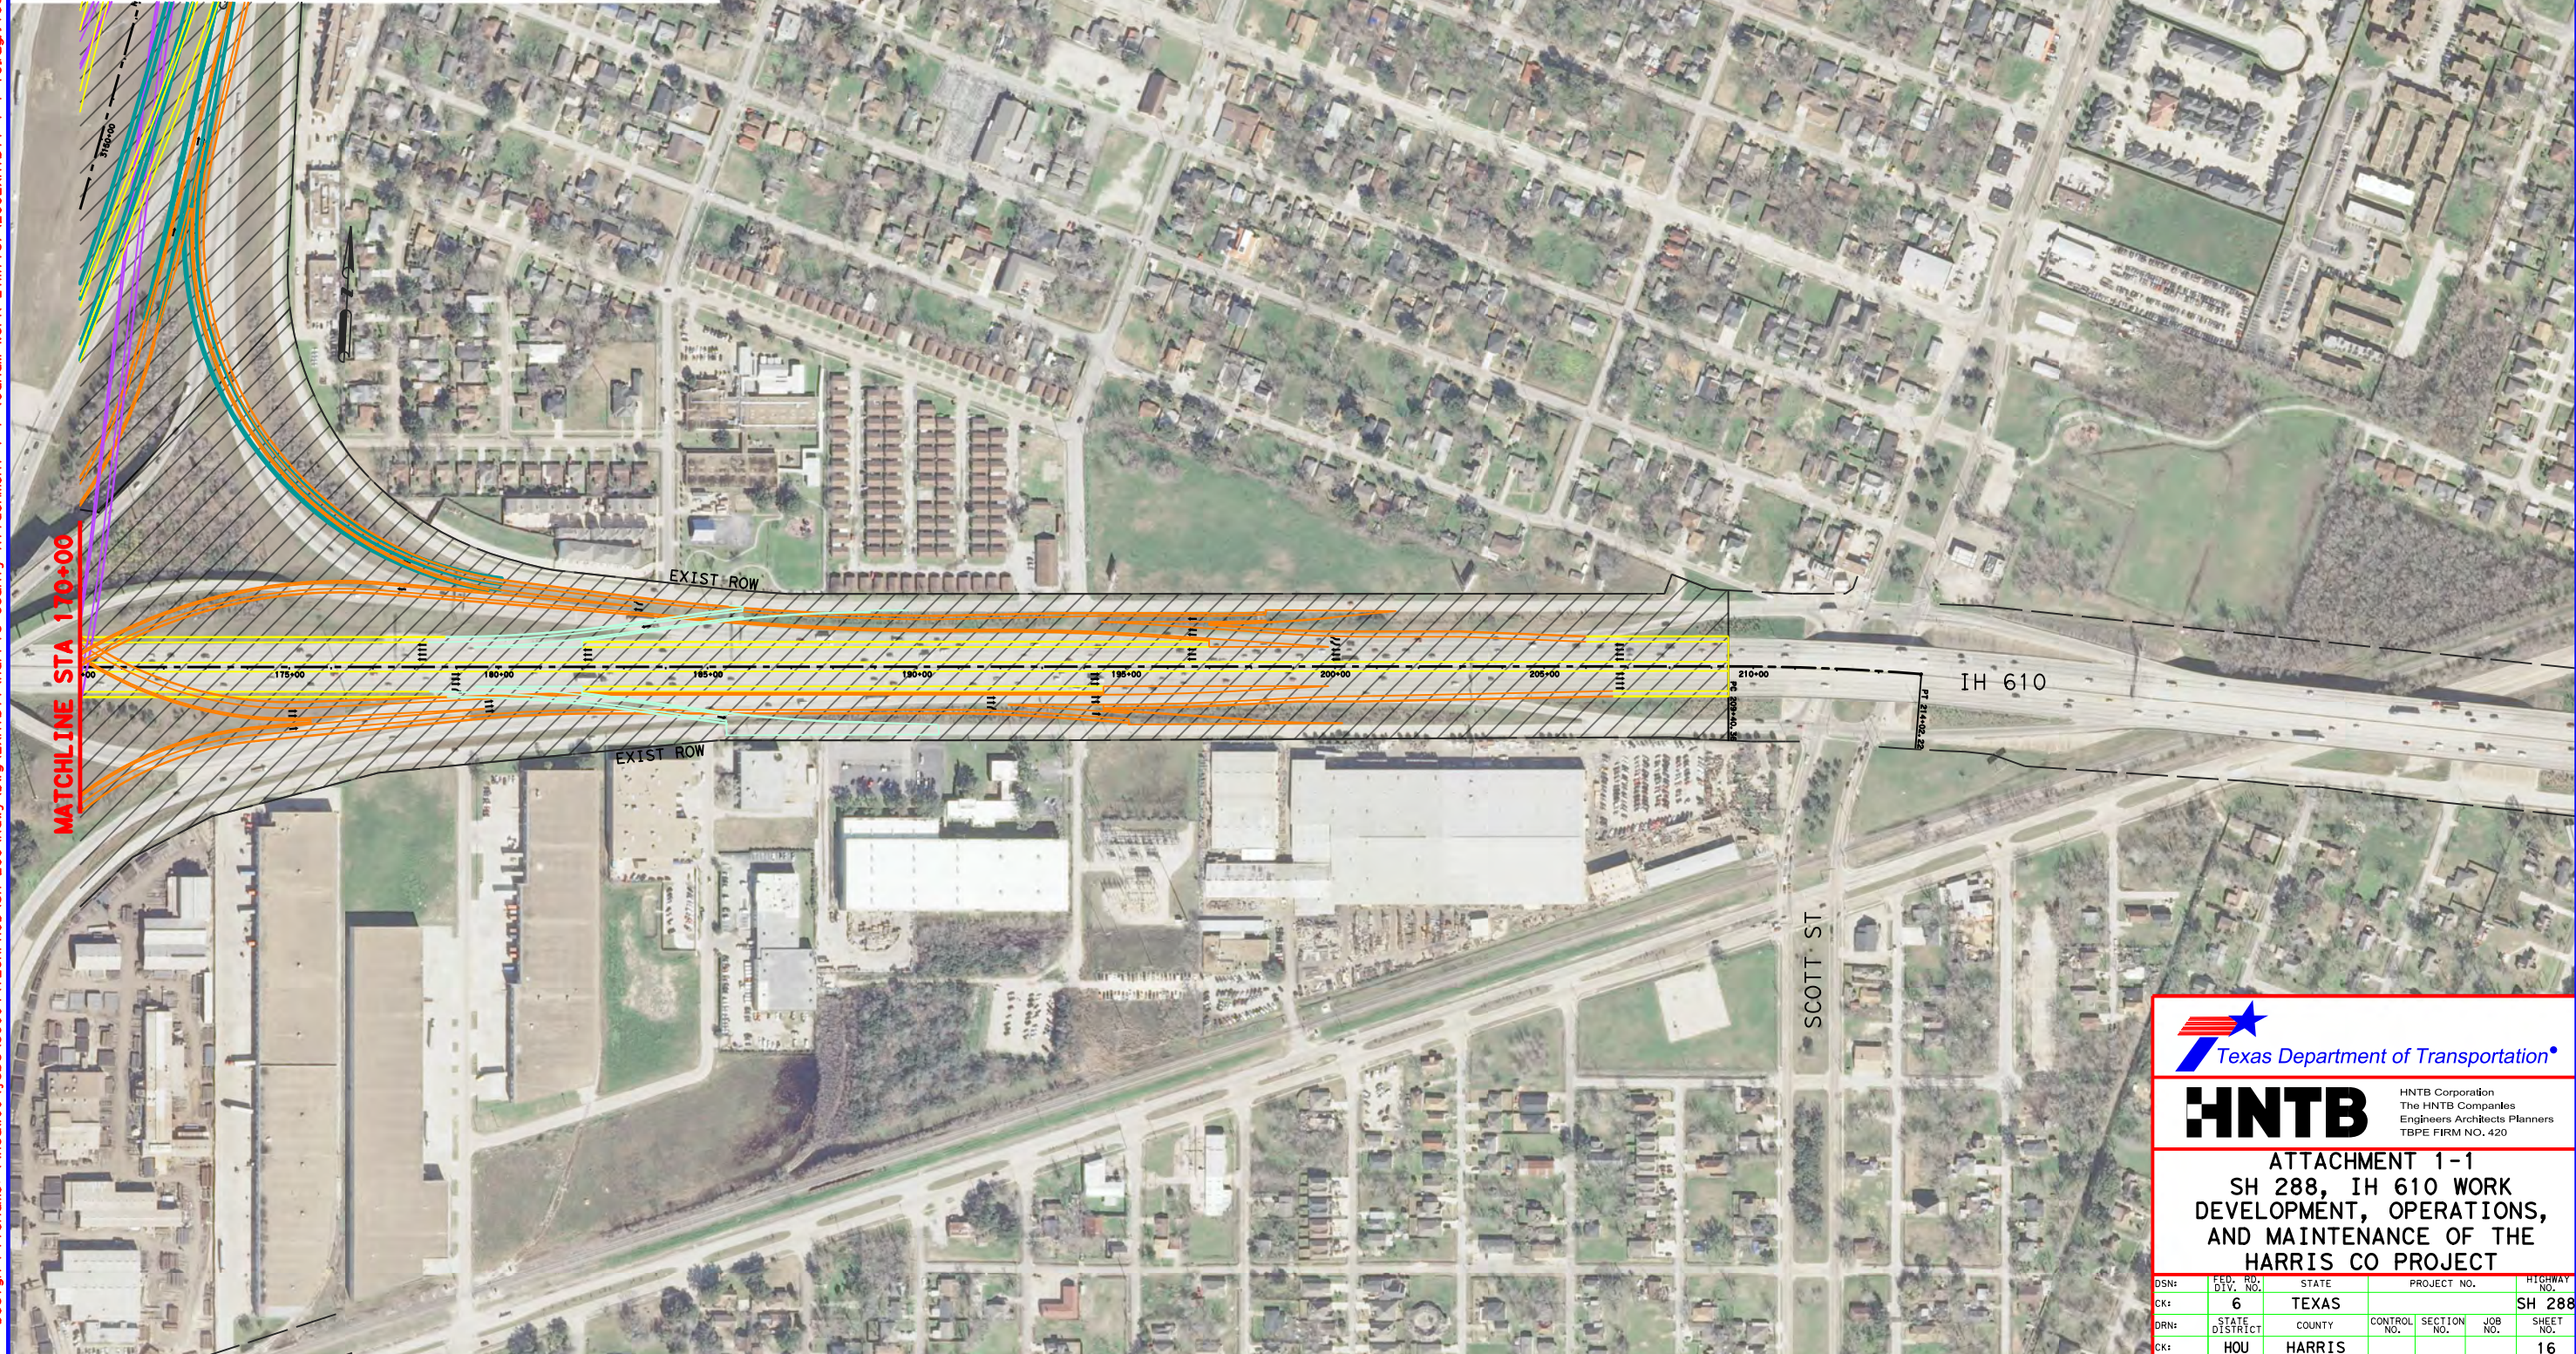

HNTB Corporation
The HNTB Companies
Engineers Architects Planners
TBPE FIRM NO. 420

ATTACHMENT 1-1
SH 288, IH 610 WORK
DEVELOPMENT, OPERATIONS,
AND MAINTENANCE OF THE
HARRIS CO PROJECT

DSN:	FED. RD. DIV. NO.	STATE	PROJECT NO.			HIGHWAY NO.
CK:	6	TEXAS				SH 288
DRN:	STATE DISTRICT	COUNTY	CONTROL NO.	SECTION NO.	JOB NO.	SHEET NO.
CK:	HOU	HARRIS				16