


TEXAS DEPARTMENT OF TRANSPORTATION
TECHNICAL PROVISIONS
FOR
SH 99 GRAND PARKWAY SEGMENTS H, I-1 AND I-2

ATTACHMENT 19-2



O&M LIMITS

ADDENDUM #4

OCTOBER 1, 2015

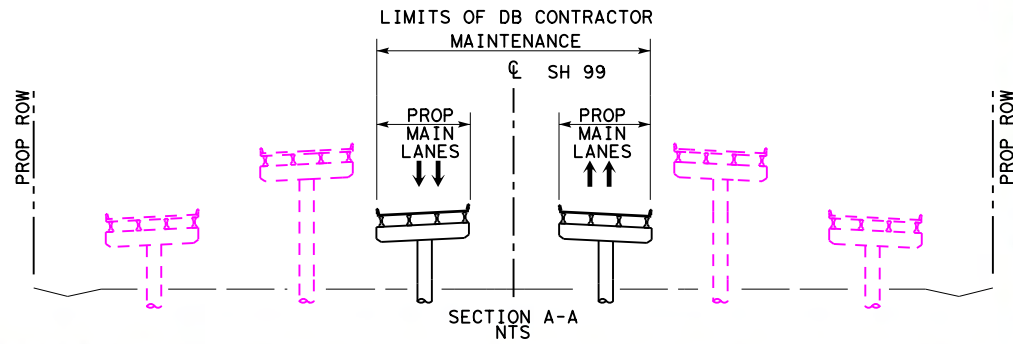

NOTE: I-69/ US 59 GENERAL PURPOSE LANES AND FRONTAGE ROADS TO BE OPERATED AND MAINTAINED BY TxDOT

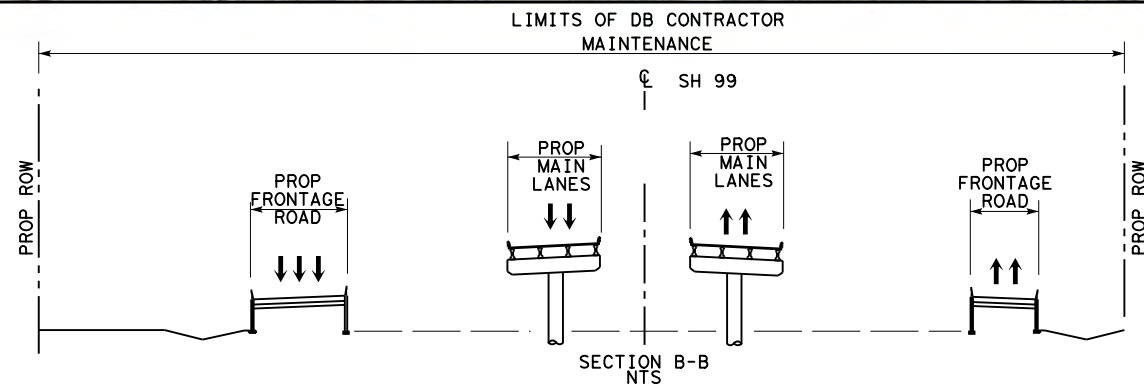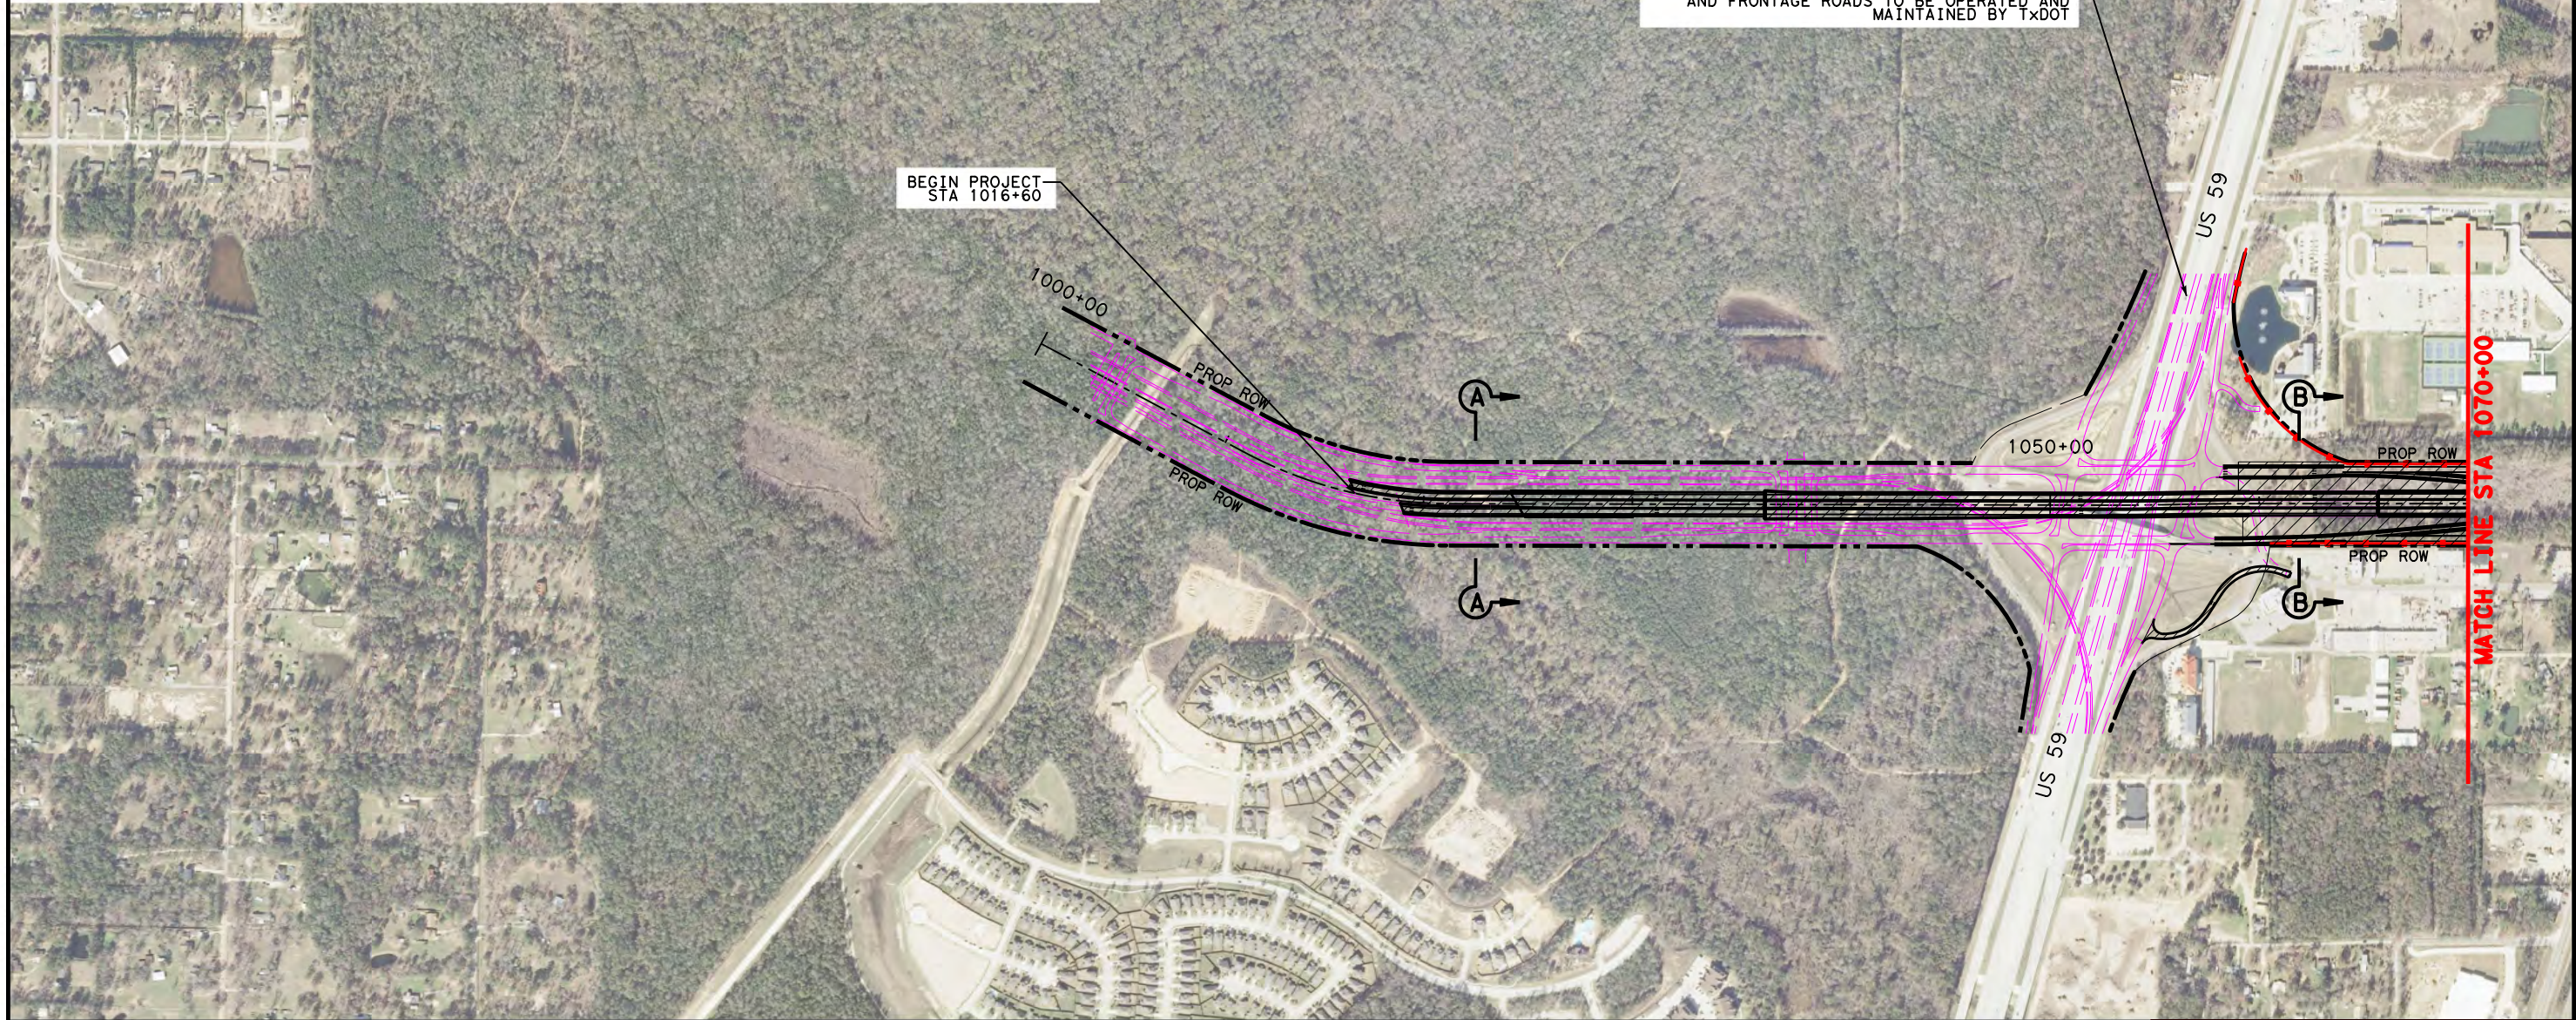

- LEGEND**
- LIMITS OF DB CONTRACTOR'S CONSTRUCTION, OPERATIONS, AND MAINTENANCE RESPONSIBILITIES
 - PROPOSED GRAND PARKWAY
 - PROP ROW
 - PROP CONTROL OF ACCESS
 - EXISTING ROW
 - PROPERTY LINE
 - PROPOSED GRAND PARKWAY BY OTHERS

0 200 400 800 (H)





**ATTACHMENT 19-2
O & M LIMITS, H & I-1**

DSN:	FED. RD. DIV. NO.	STATE	PROJECT NO.	HIGHWAY NO.
CK:	6	TEXAS		SH 99
DRN:	STATE DISTRICT	COUNTY	CONTROL NO.	SHEET NO.
CK:				1



Scale: 800.00000:1.00000
Plotted on: 9/28/2015

16:45

dra11ion
Pen Tables: \\hoxw00\jobs\59004\TECHPROD\SH 99\RDW\plots\19-3\3*2.dgn
Design File names: \\hoxw00\jobs\59004\TECHPROD\SH 99\RDW\Exhibits\Attachment 19-3 (Grand) 99A\Attachment 19-3*2.dgn

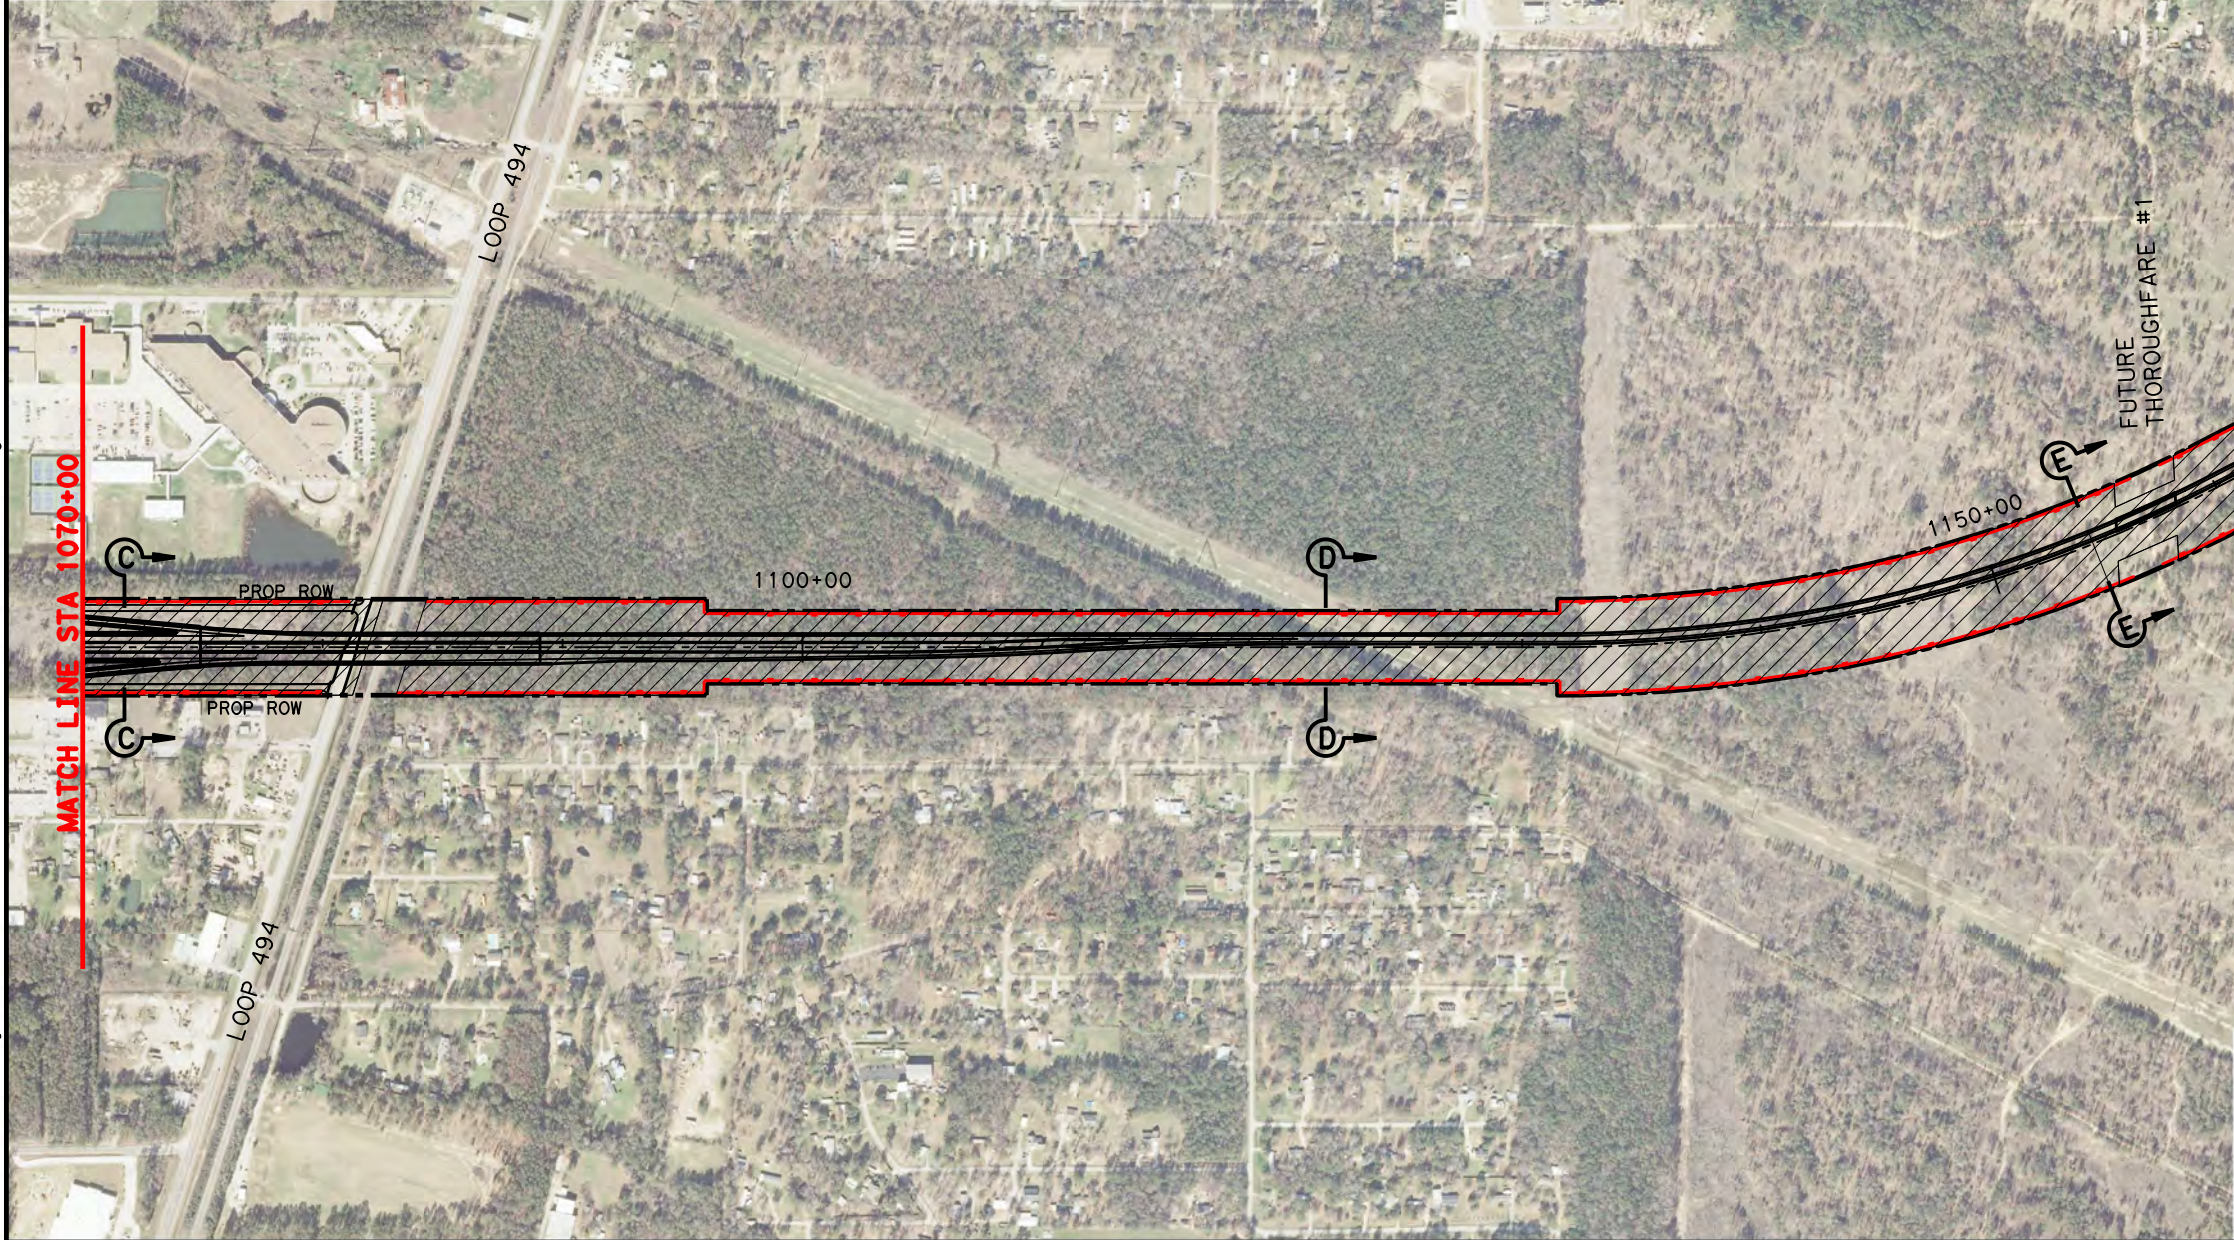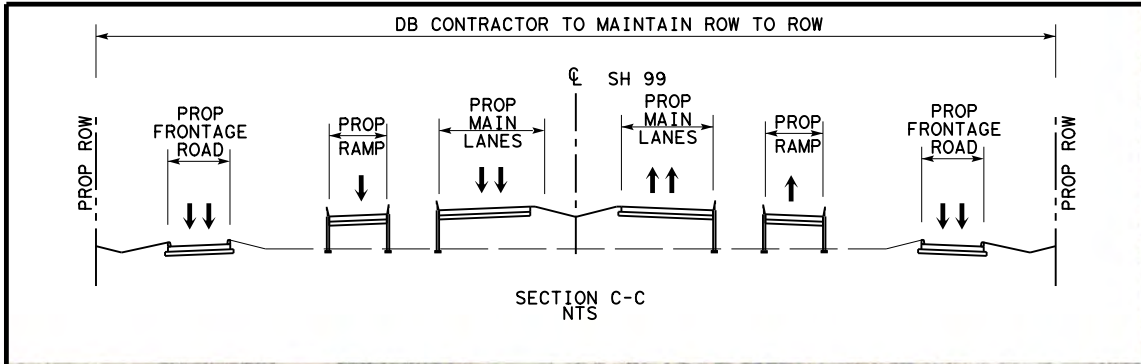

NOTE:
DB CONTRACTOR TO MAINTAIN ROW TO ROW UNDER BRIDGE OVERPASS EXCEPT ADJACENT LANDOWNER HAS RIGHT TO CROSS UNDER BRIDGE AT BREAKS IN CONTROL OF ACCESS. ANY PRIVATE ROADWAY BUILT BY LANDOWNER IS THE RESPONSIBILITY OF THE PRIVATE LANDOWNER. DB CONTRACTOR SHALL NOT PROHIBIT OR BLOCK LANDOWNER ACCESS ACROSS THE ROW DURING CONSTRUCTION, OR MAINTENANCE ACTIVITIES.

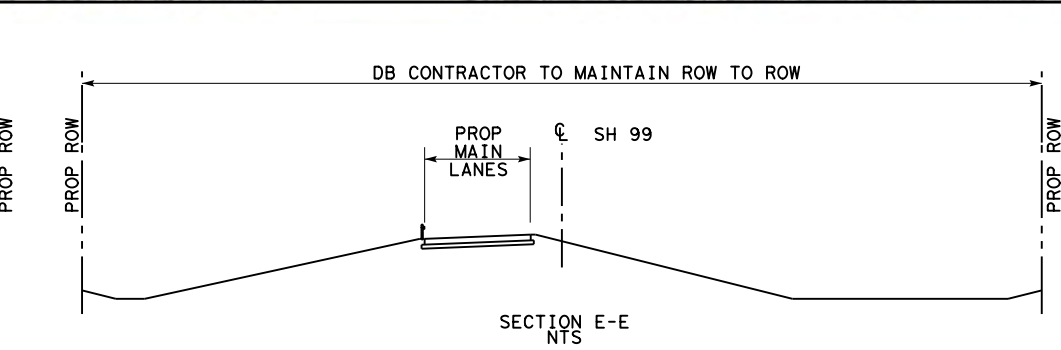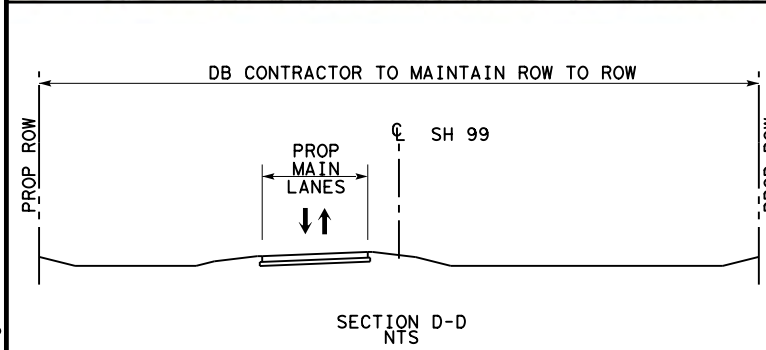




- LEGEND**
- LIMITS OF DB CONTRACTOR'S CONSTRUCTION, OPERATIONS, AND MAINTENANCE RESPONSIBILITIES
 - PROPOSED GRAND PARKWAY
 - PROP ROW
 - PROP CONTROL OF ACCESS
 - EXISTING ROW
 - PROPERTY LINE
 - PROPOSED GRAND PARKWAY BY OTHERS

0 200 400 800 (H)





ATTACHMENT 19-2
O & M LIMITS, H & I-1

DSN:	FED. RD. DIV. NO.	STATE	PROJECT NO.		HIGHWAY NO.
CK:	6	TEXAS			SH 99
DRN:	STATE DISTRICT	COUNTY	CONTROL NO.	SECTION NO.	JOB NO.
CK:					SHEET NO. 2

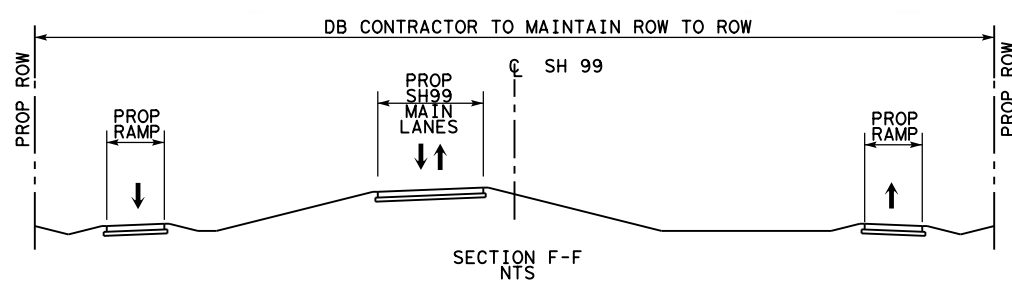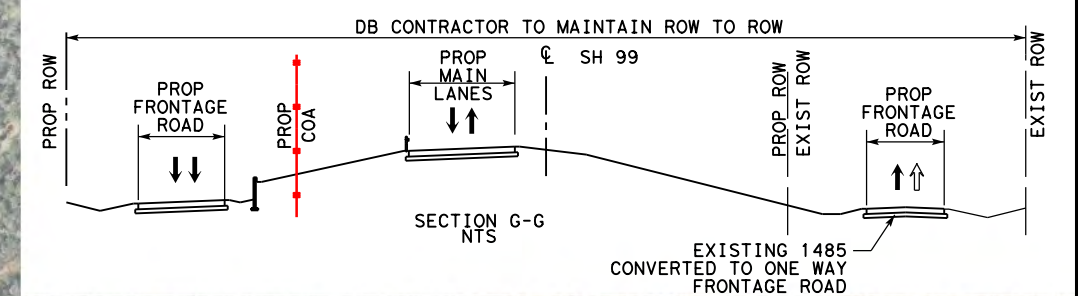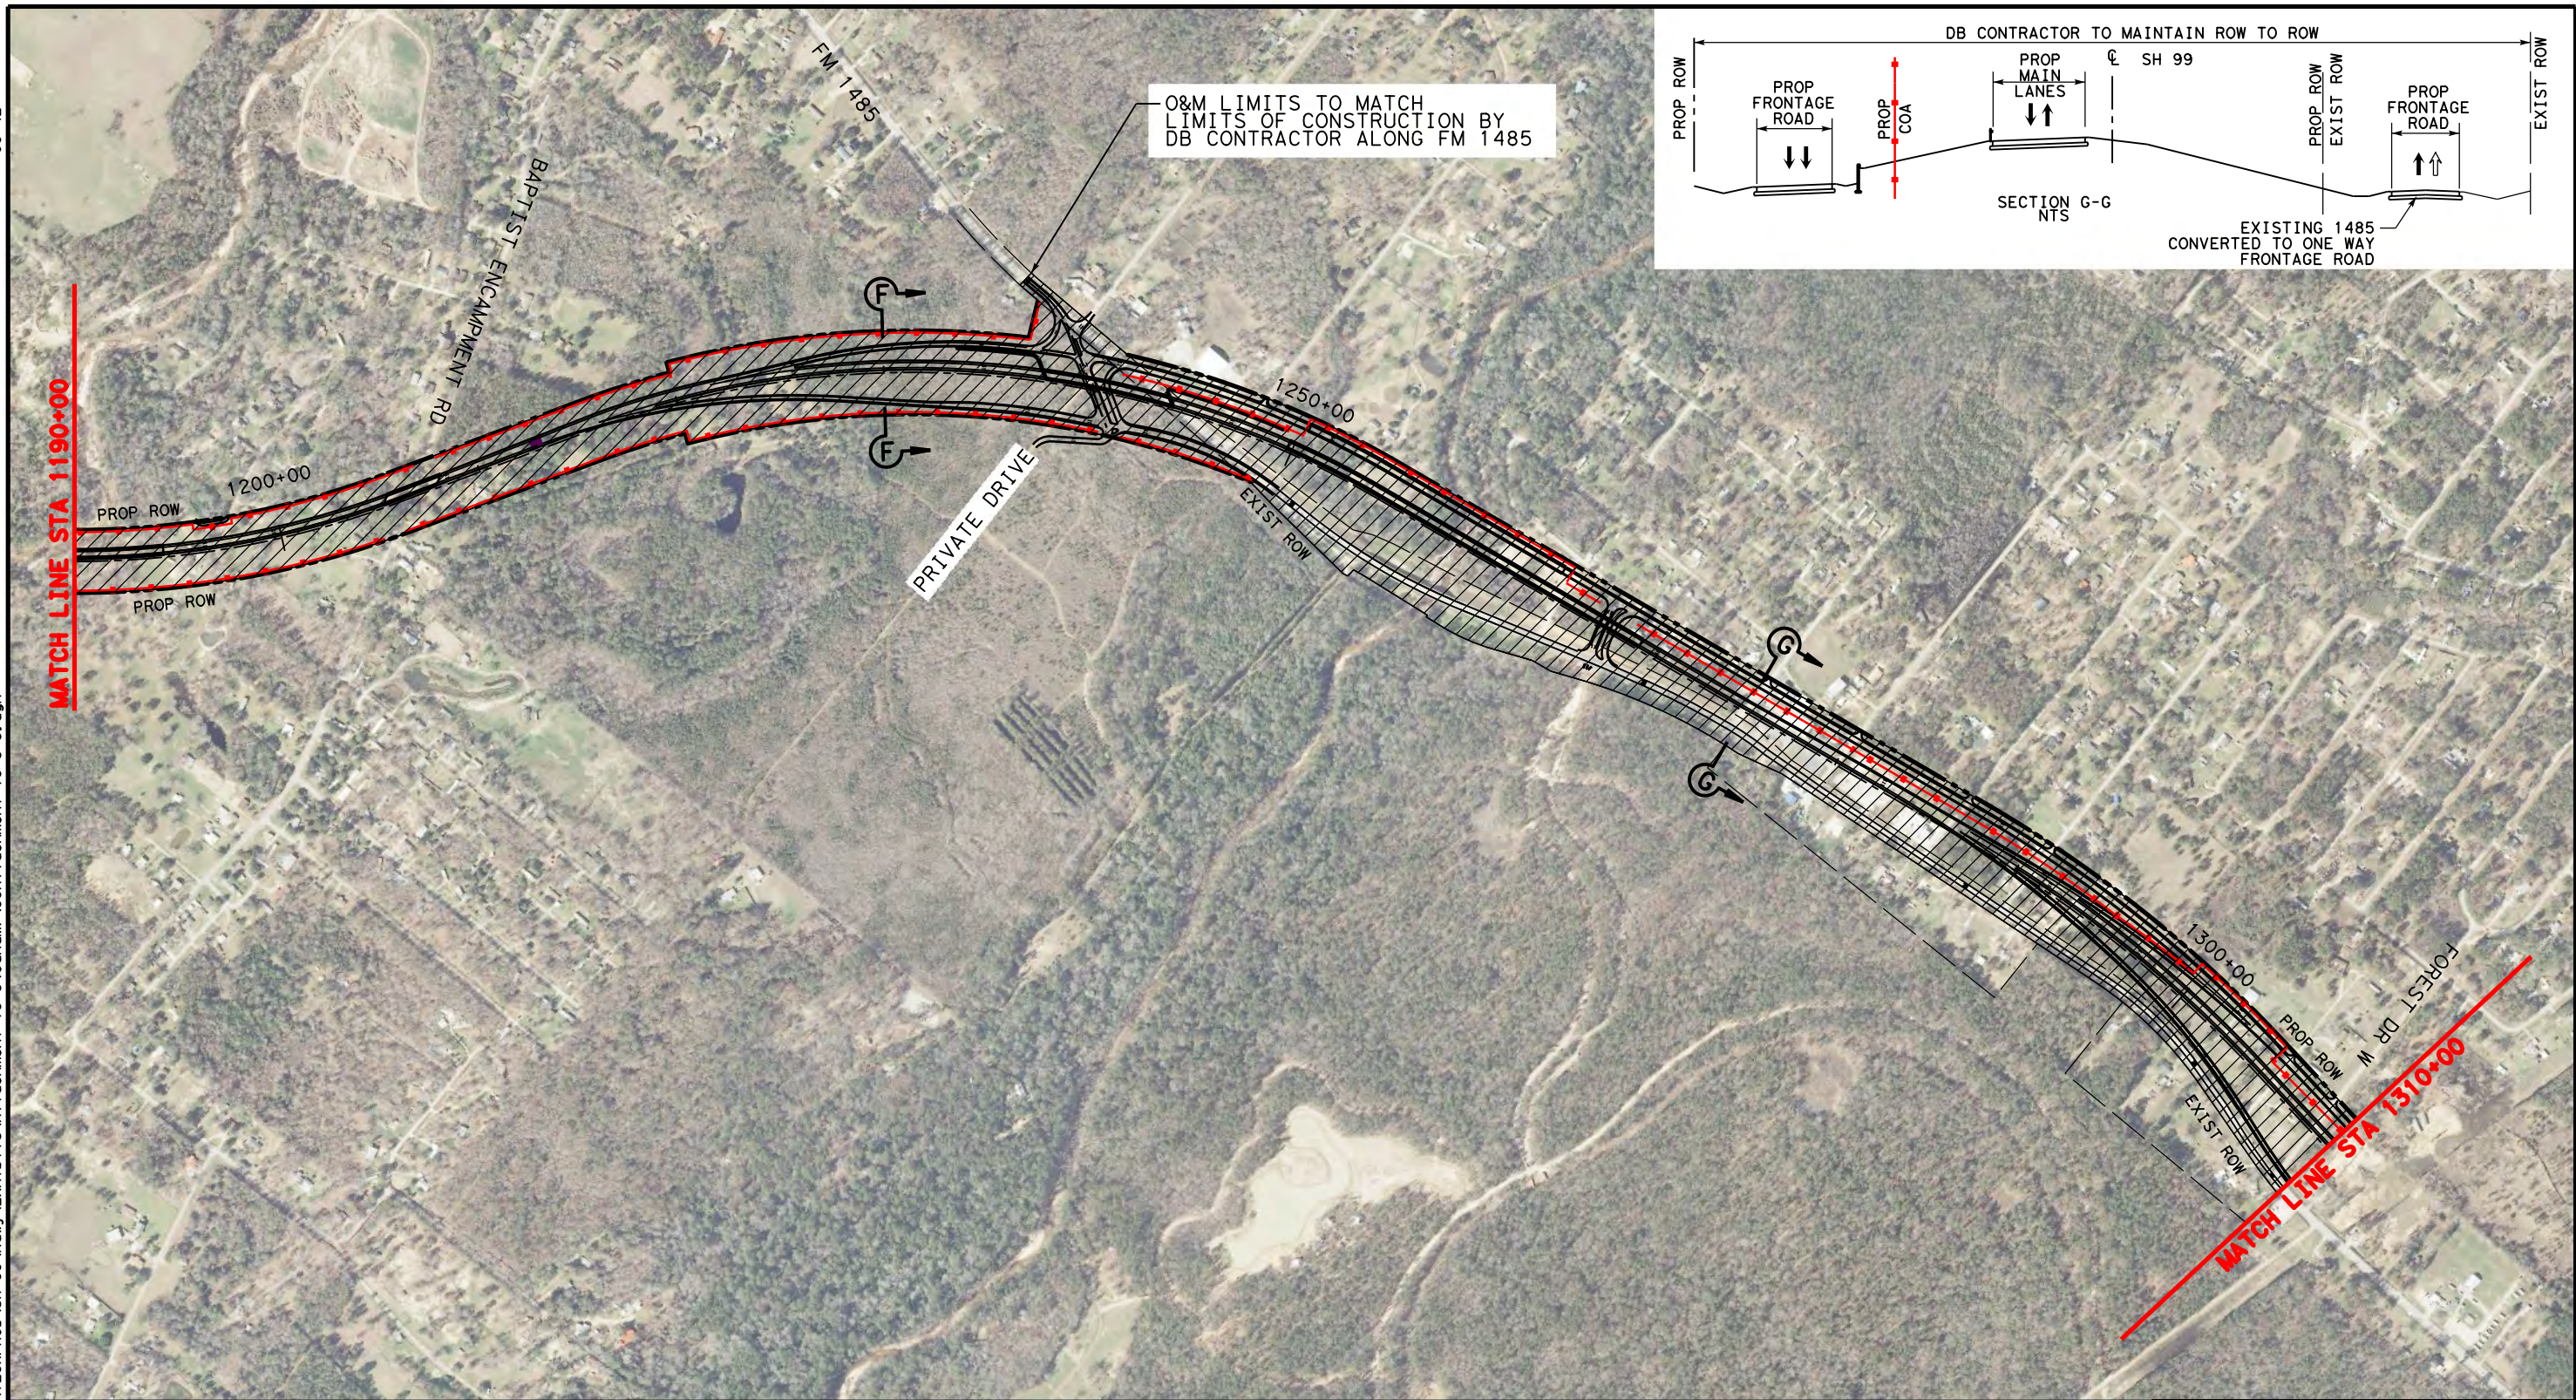




- LEGEND**
- [Hatched Box] LIMITS OF DB CONTRACTOR'S CONSTRUCTION, OPERATIONS, AND MAINTENANCE RESPONSIBILITIES
 - [Solid Line] PROPOSED GRAND PARKWAY
 - [Dashed Line] PROP ROW
 - [Red Line with Cross-Ticks] PROP CONTROL OF ACCESS
 - [Dotted Line] EXISTING ROW
 - [Orange Dashed Line] PROPERTY LINE
 - [Purple Dashed Line] PROPOSED GRAND PARKWAY BY OTHERS

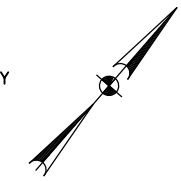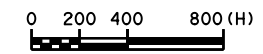



ATTACHMENT 19-2
O & M LIMITS, H & I-1

DSN:	FED. RD. DIV. NO.	STATE	PROJECT NO.	HIGHWAY NO.
CK:	6	TEXAS		SH 99
DRN:	STATE DISTRICT	COUNTY	CONTROL NO.	JOB NO.
CK:				SHEET NO. 3

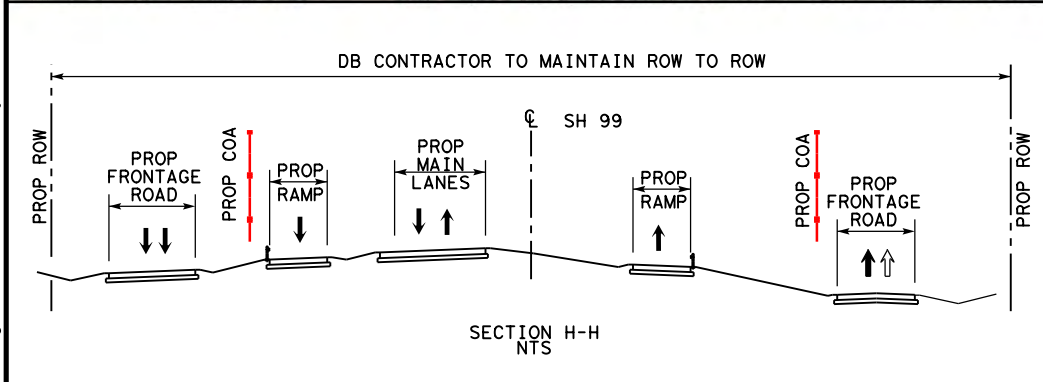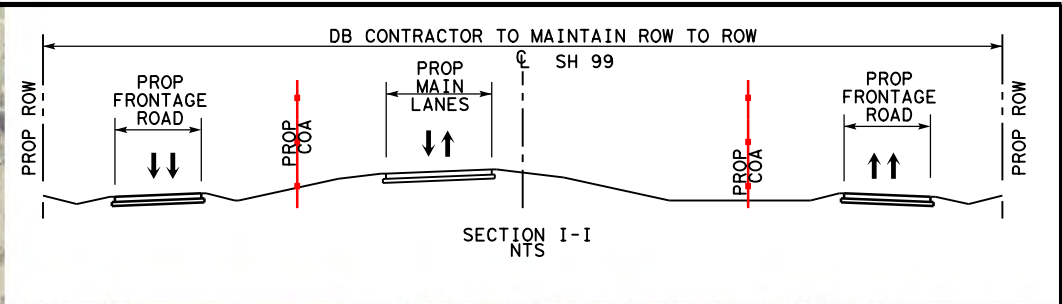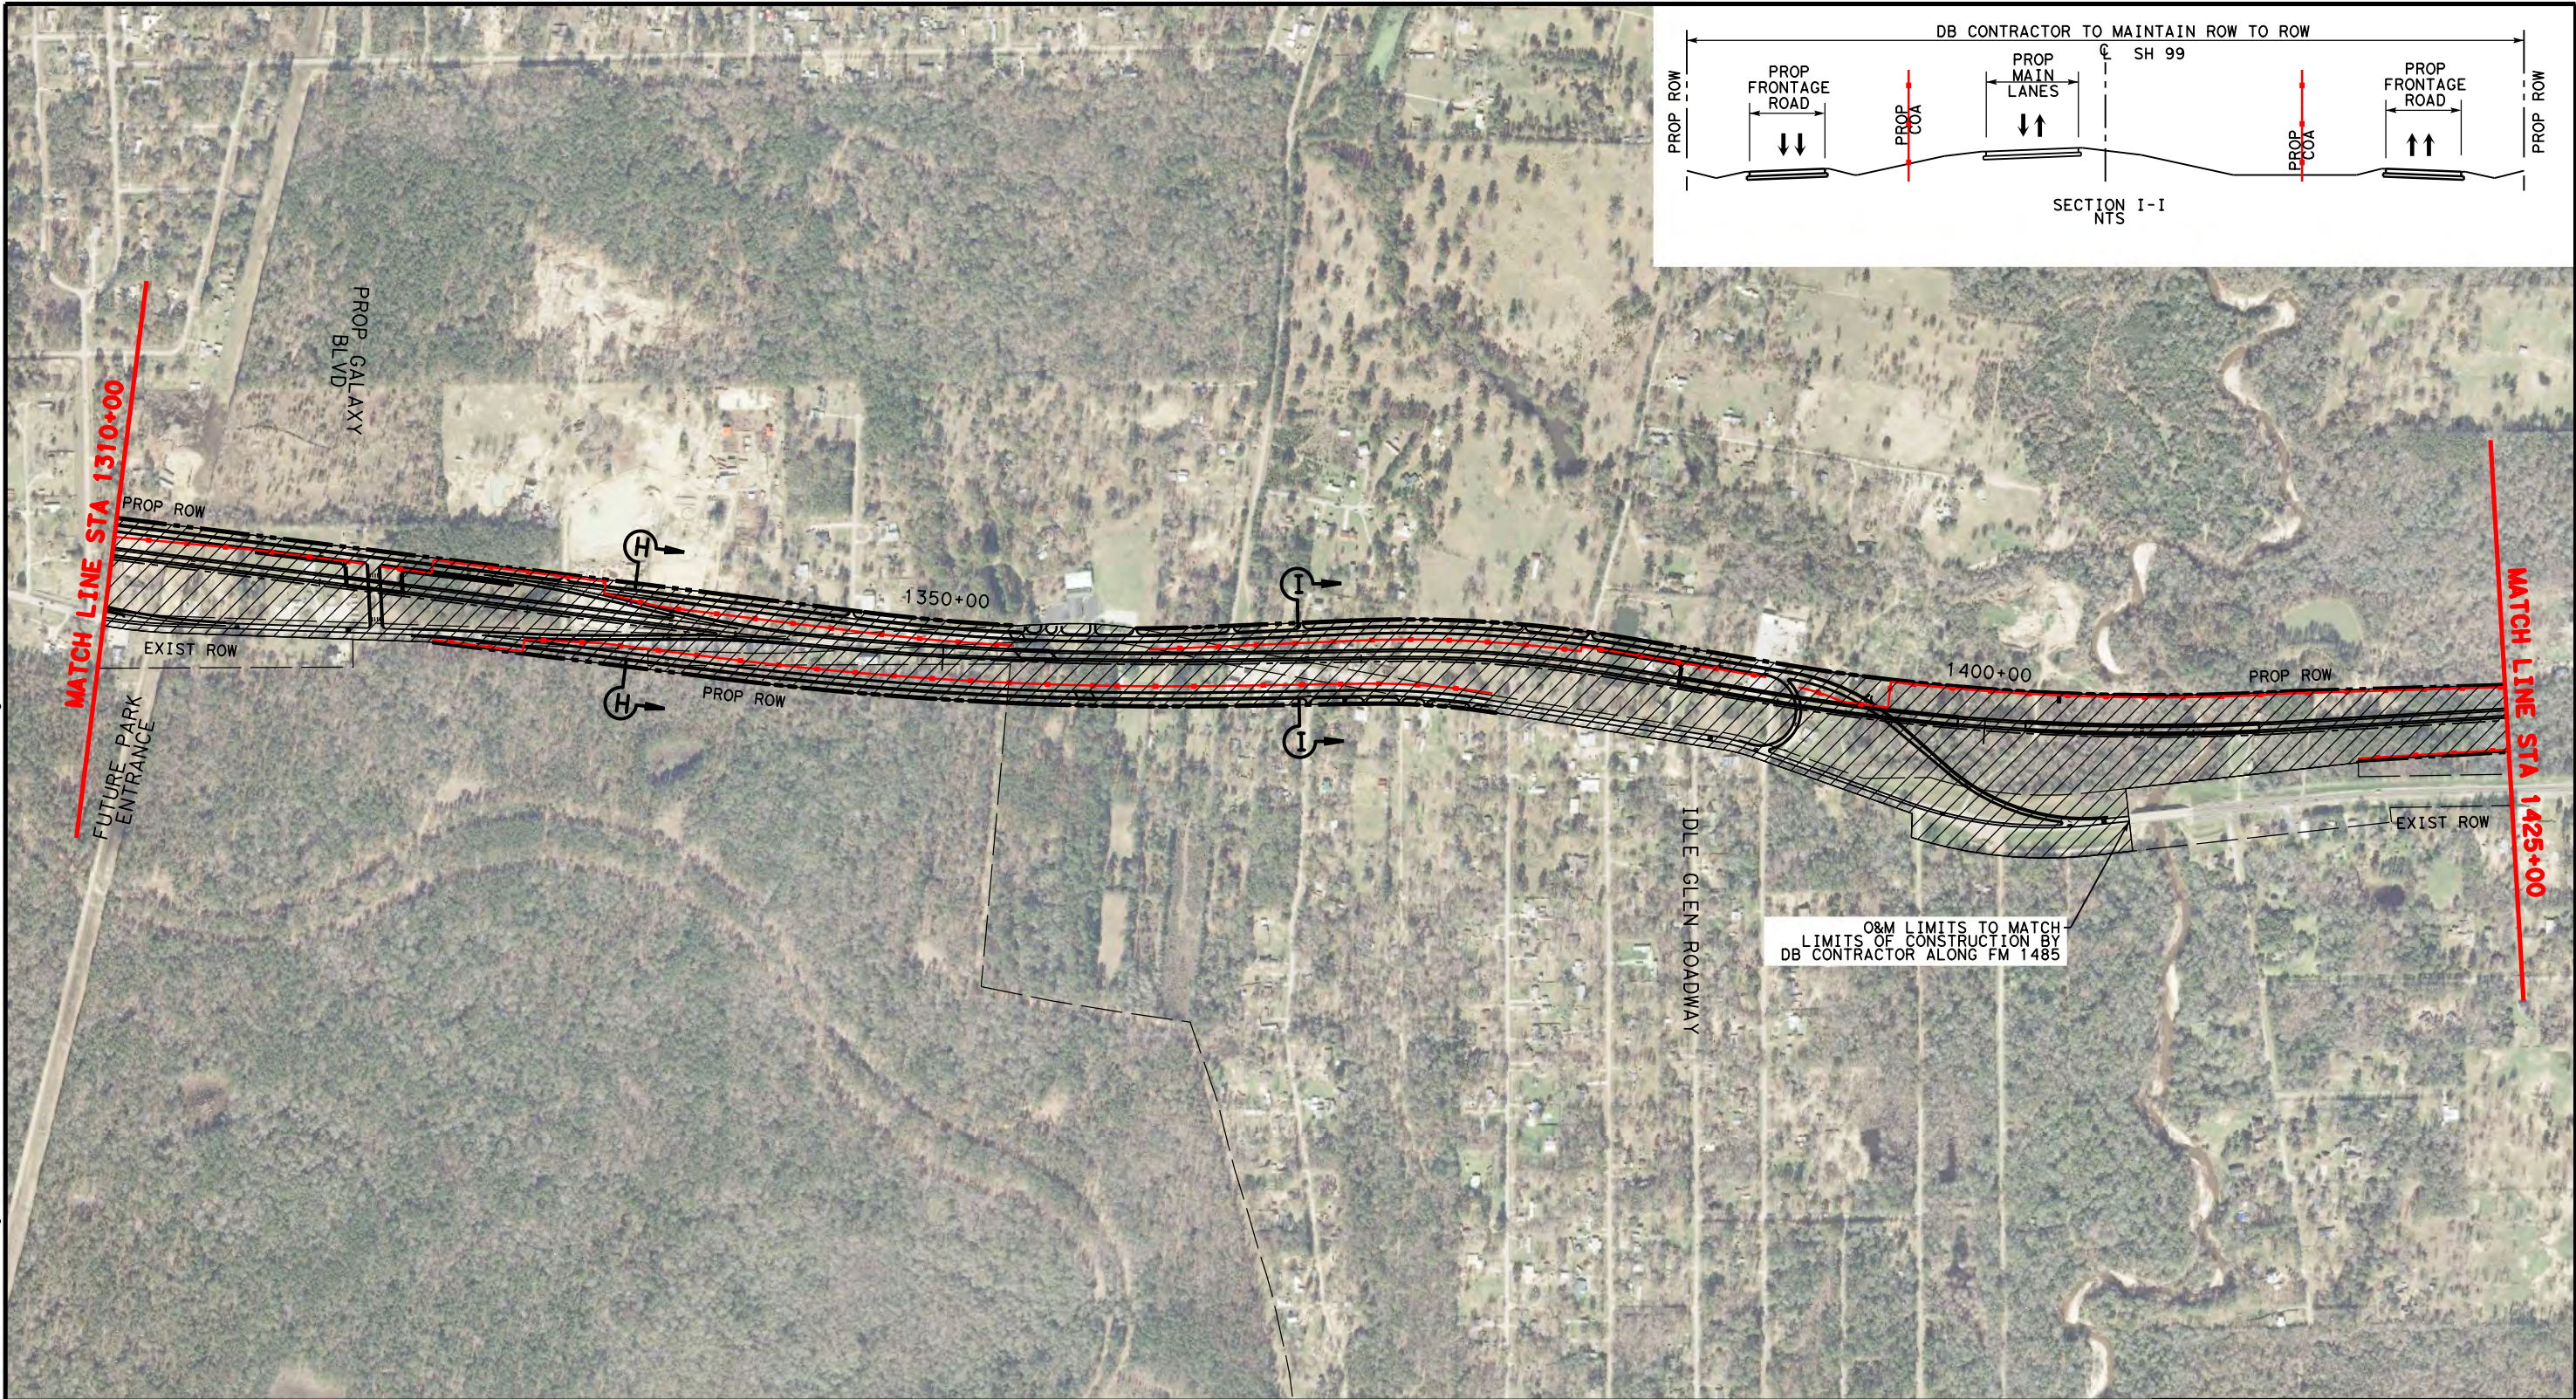

LEGEND

- LIMITS OF DB CONTRACTOR'S CONSTRUCTION, OPERATIONS, AND MAINTENANCE RESPONSIBILITIES
- PROPOSED GRAND PARKWAY
- PROP ROW
- PROP CONTROL OF ACCESS
- EXISTING ROW
- PROPERTY LINE
- PROPOSED GRAND PARKWAY BY OTHERS


0 200 400 800 (H)

ATTACHMENT 19-2
O & M LIMITS, H & I-1


DSN:	FED. RD. DIV. NO.	STATE	PROJECT NO.	HIGHWAY NO.
CK:	6	TEXAS		SH 99
DRN:	STATE DISTRICT	COUNTY	CONTROL NO.	SECTION NO.
CK:				JOB NO.
				SHEET NO.
				4

Scale: 800.000000:1.000000
Plotted on: 10/1/2015
15:15

Pen Table: \\hoxw00\jobs\59004\techprod\sh 99\vdw\plots\59004*sh99*11x17.pen
Design File Name: \\hoxw00\jobs\59004\TECHPROD\SH 99\Raw\Exhibits\Attachment 19-3(Ordin)\99A\Attachment 19-3*5.dgn

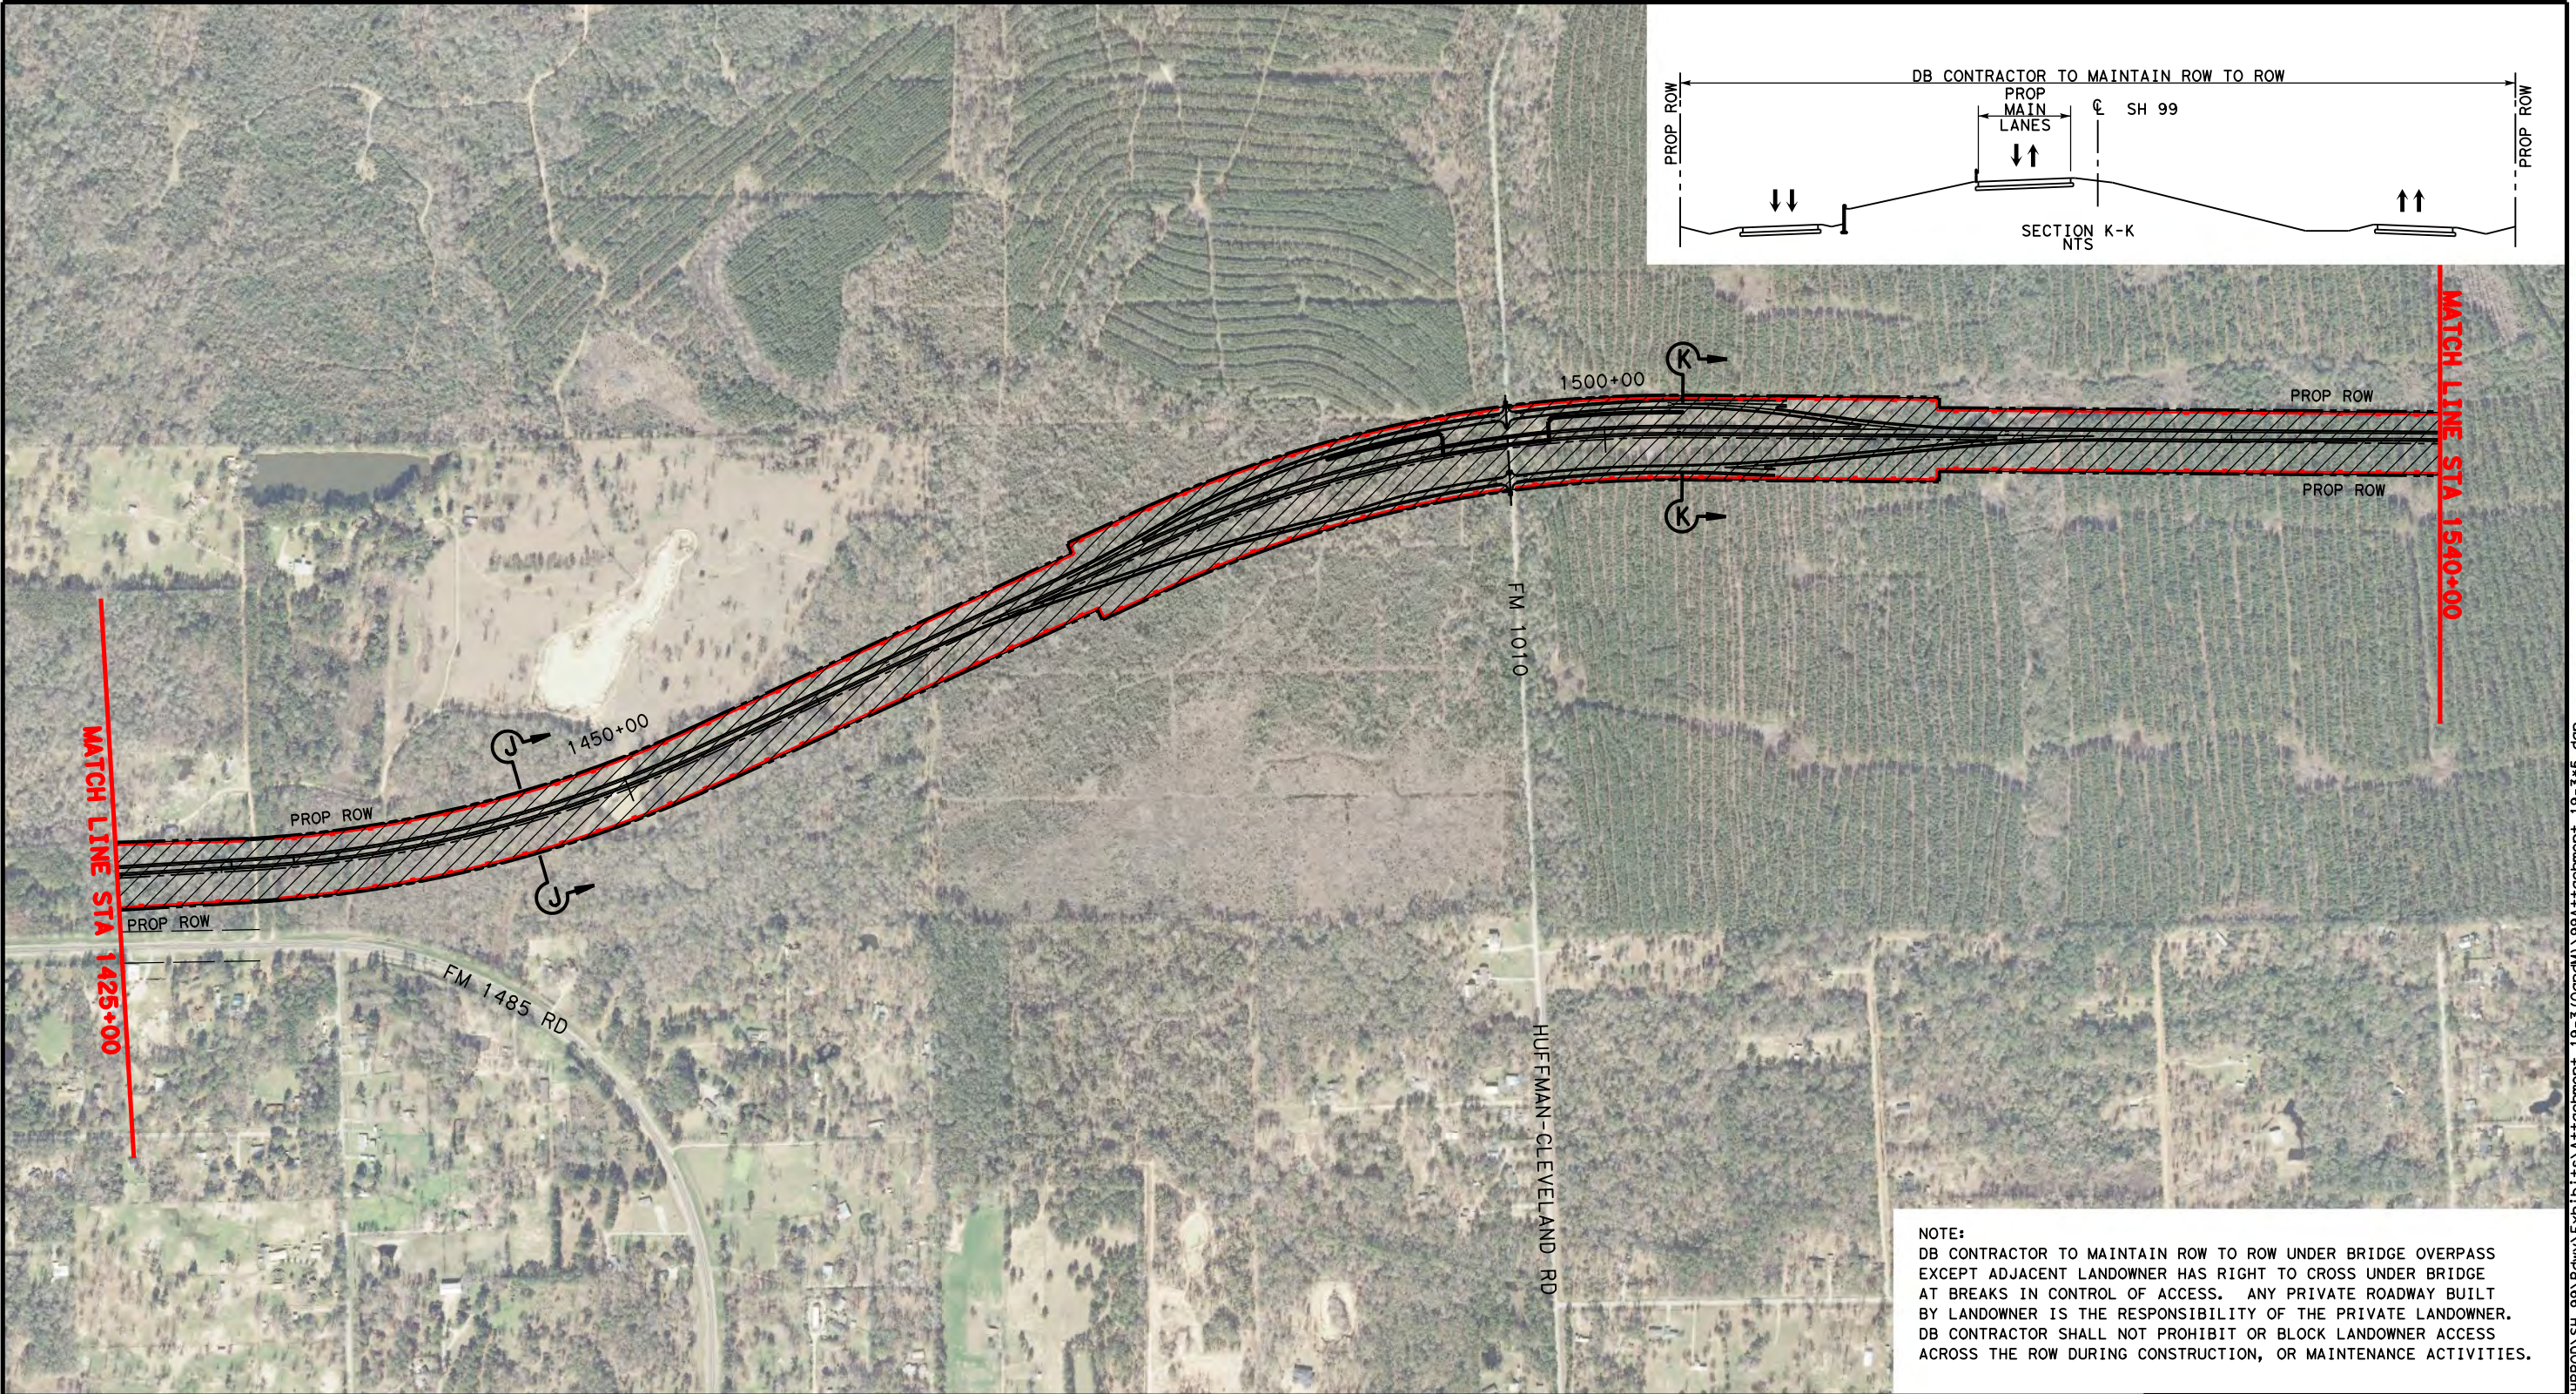

NOTE:
DB CONTRACTOR TO MAINTAIN ROW TO ROW UNDER BRIDGE OVERPASS EXCEPT ADJACENT LANDOWNER HAS RIGHT TO CROSS UNDER BRIDGE AT BREAKS IN CONTROL OF ACCESS. ANY PRIVATE ROADWAY BUILT BY LANDOWNER IS THE RESPONSIBILITY OF THE PRIVATE LANDOWNER. DB CONTRACTOR SHALL NOT PROHIBIT OR BLOCK LANDOWNER ACCESS ACROSS THE ROW DURING CONSTRUCTION, OR MAINTENANCE ACTIVITIES.

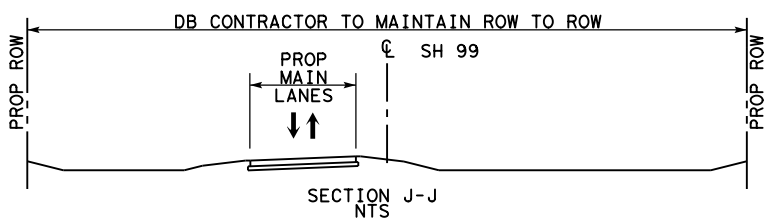

- LEGEND**
- LIMITS OF DB CONTRACTOR'S CONSTRUCTION, OPERATIONS, AND MAINTENANCE RESPONSIBILITIES
 - PROPOSED GRAND PARKWAY
 - PROP ROW
 - PROP CONTROL OF ACCESS
 - EXISTING ROW
 - PROPERTY LINE
 - PROPOSED GRAND PARKWAY BY OTHERS

0 200 400 800 (H)







ATTACHMENT 19-2
O & M LIMITS, H & I-1

DSN:	FED. RD. DIV. NO.	STATE	PROJECT NO.	HIGHWAY NO.
CK:	6	TEXAS		SH 99
DRN:	STATE DISTRICT	COUNTY	CONTROL NO.	SECTION NO.
CK:				JOB NO.
				SHEET NO.
				5


Scale: 800.000000:1.000000
Plotted on: 9/28/2015

11:31




drai11on
Pen: Tablet\Hoxw00\Jobs\59004\TECHPROD\SH_99\RDW\Plots\59004*SH99*11x17.dgn
Design: File name: \\Hoxw00\Jobs\59004\TECHPROD\SH_99\RDW\Exhibits\Attachment_19-3 (OandM)\99A\Attachment_19-3*6.dgn

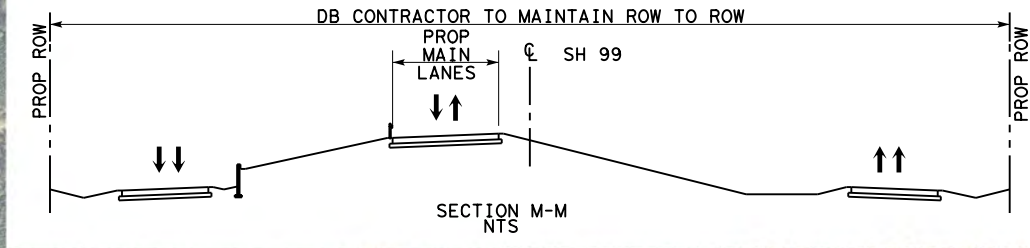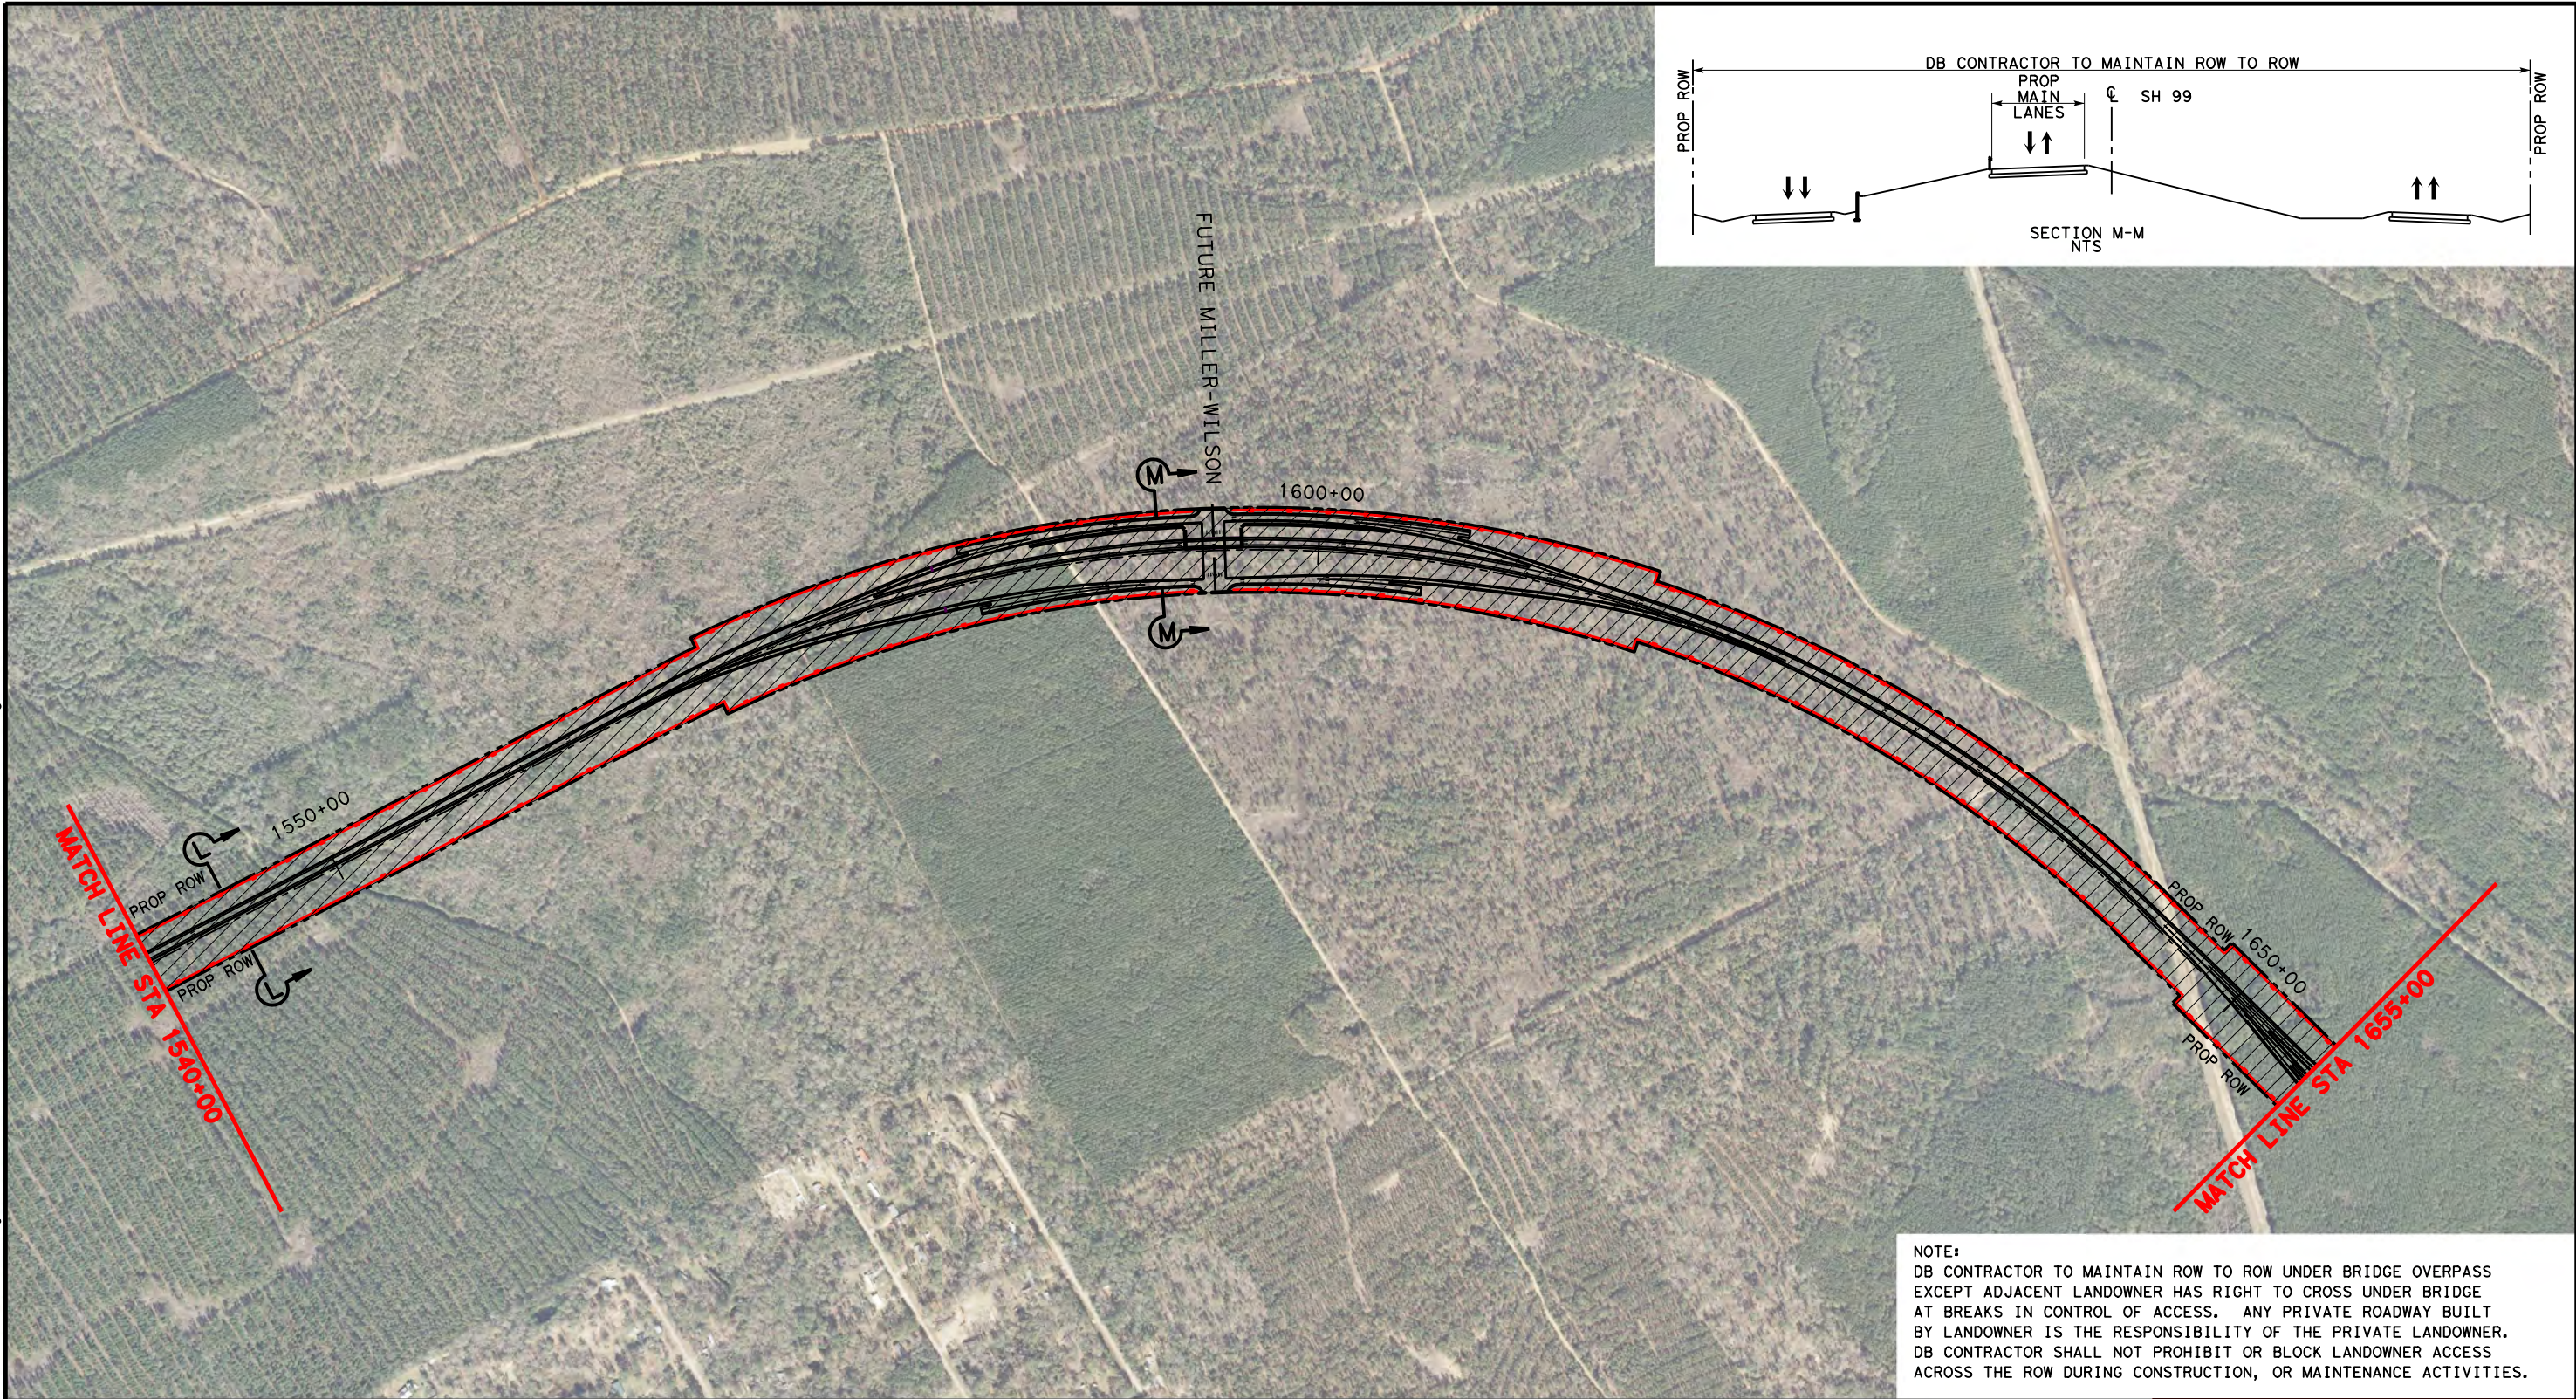

NOTE:
DB CONTRACTOR TO MAINTAIN ROW TO ROW UNDER BRIDGE OVERPASS EXCEPT ADJACENT LANDOWNER HAS RIGHT TO CROSS UNDER BRIDGE AT BREAKS IN CONTROL OF ACCESS. ANY PRIVATE ROADWAY BUILT BY LANDOWNER IS THE RESPONSIBILITY OF THE PRIVATE LANDOWNER. DB CONTRACTOR SHALL NOT PROHIBIT OR BLOCK LANDOWNER ACCESS ACROSS THE ROW DURING CONSTRUCTION, OR MAINTENANCE ACTIVITIES.

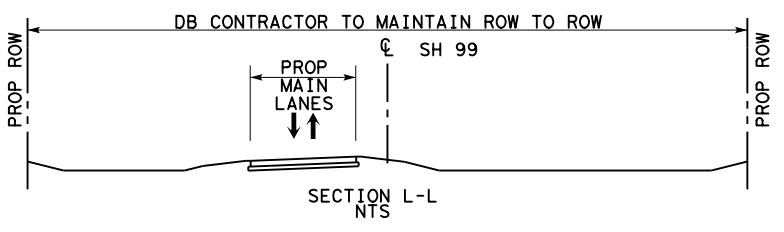

- LEGEND**
- LIMITS OF DB CONTRACTOR'S CONSTRUCTION, OPERATIONS, AND MAINTENANCE RESPONSIBILITIES
 - PROPOSED GRAND PARKWAY
 - PROP ROW
 - PROP CONTROL OF ACCESS
 - EXISTING ROW
 - PROPERTY LINE
 - PROPOSED GRAND PARKWAY BY OTHERS

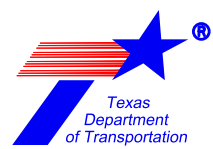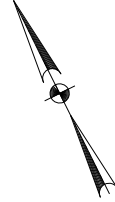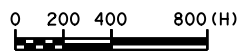


**ATTACHMENT 19-2
O & M LIMITS, H & I-1**



DSN:	FED. RD. DIV. NO.	STATE	PROJECT NO.			HIGHWAY NO.
CK:	6	TEXAS				SH 99
DRN:	STATE DISTRICT	COUNTY	CONTROL NO.	SECTION NO.	JOB NO.	SHEET NO.
CK:						6



NOTE:
DB CONTRACTOR TO MAINTAIN ROW TO ROW UNDER BRIDGE OVERPASS
EXCEPT ADJACENT LANDOWNER HAS RIGHT TO CROSS UNDER BRIDGE
AT BREAKS IN CONTROL OF ACCESS. ANY PRIVATE ROADWAY BUILT
BY LANDOWNER IS THE RESPONSIBILITY OF THE PRIVATE LANDOWNER.
DB CONTRACTOR SHALL NOT PROHIBIT OR BLOCK LANDOWNER ACCESS
ACROSS THE ROW DURING CONSTRUCTION, OR MAINTENANCE ACTIVITIES.

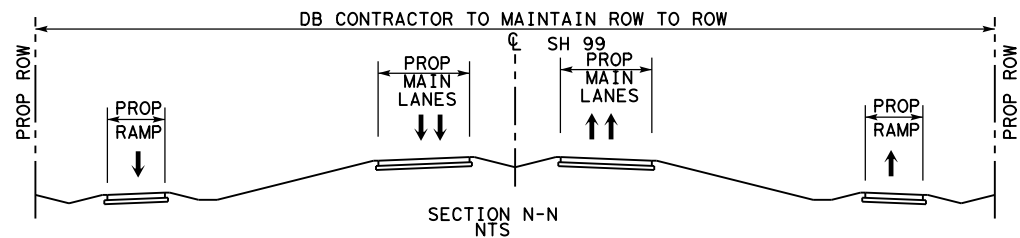


- LEGEND**
- LIMITS OF DB CONTRACTOR'S CONSTRUCTION, OPERATIONS, AND MAINTENANCE RESPONSIBILITIES
 - PROPOSED GRAND PARKWAY
 - PROP ROW
 - PROP CONTROL OF ACCESS
 - EXISTING ROW
 - PROPERTY LINE
 - PROPOSED GRAND PARKWAY BY OTHERS

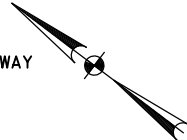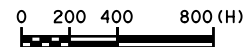




ATTACHMENT 19-2
O & M LIMITS, H & I-1



DSN:	FED. RD. DIV. NO.	STATE	PROJECT NO.	HIGHWAY NO.
CK:	6	TEXAS		SH 99
DRN:	STATE DISTRICT	COUNTY	CONTROL NO.	SECTION NO.
CK:				
				JOB NO.
				SHEET NO.
				7

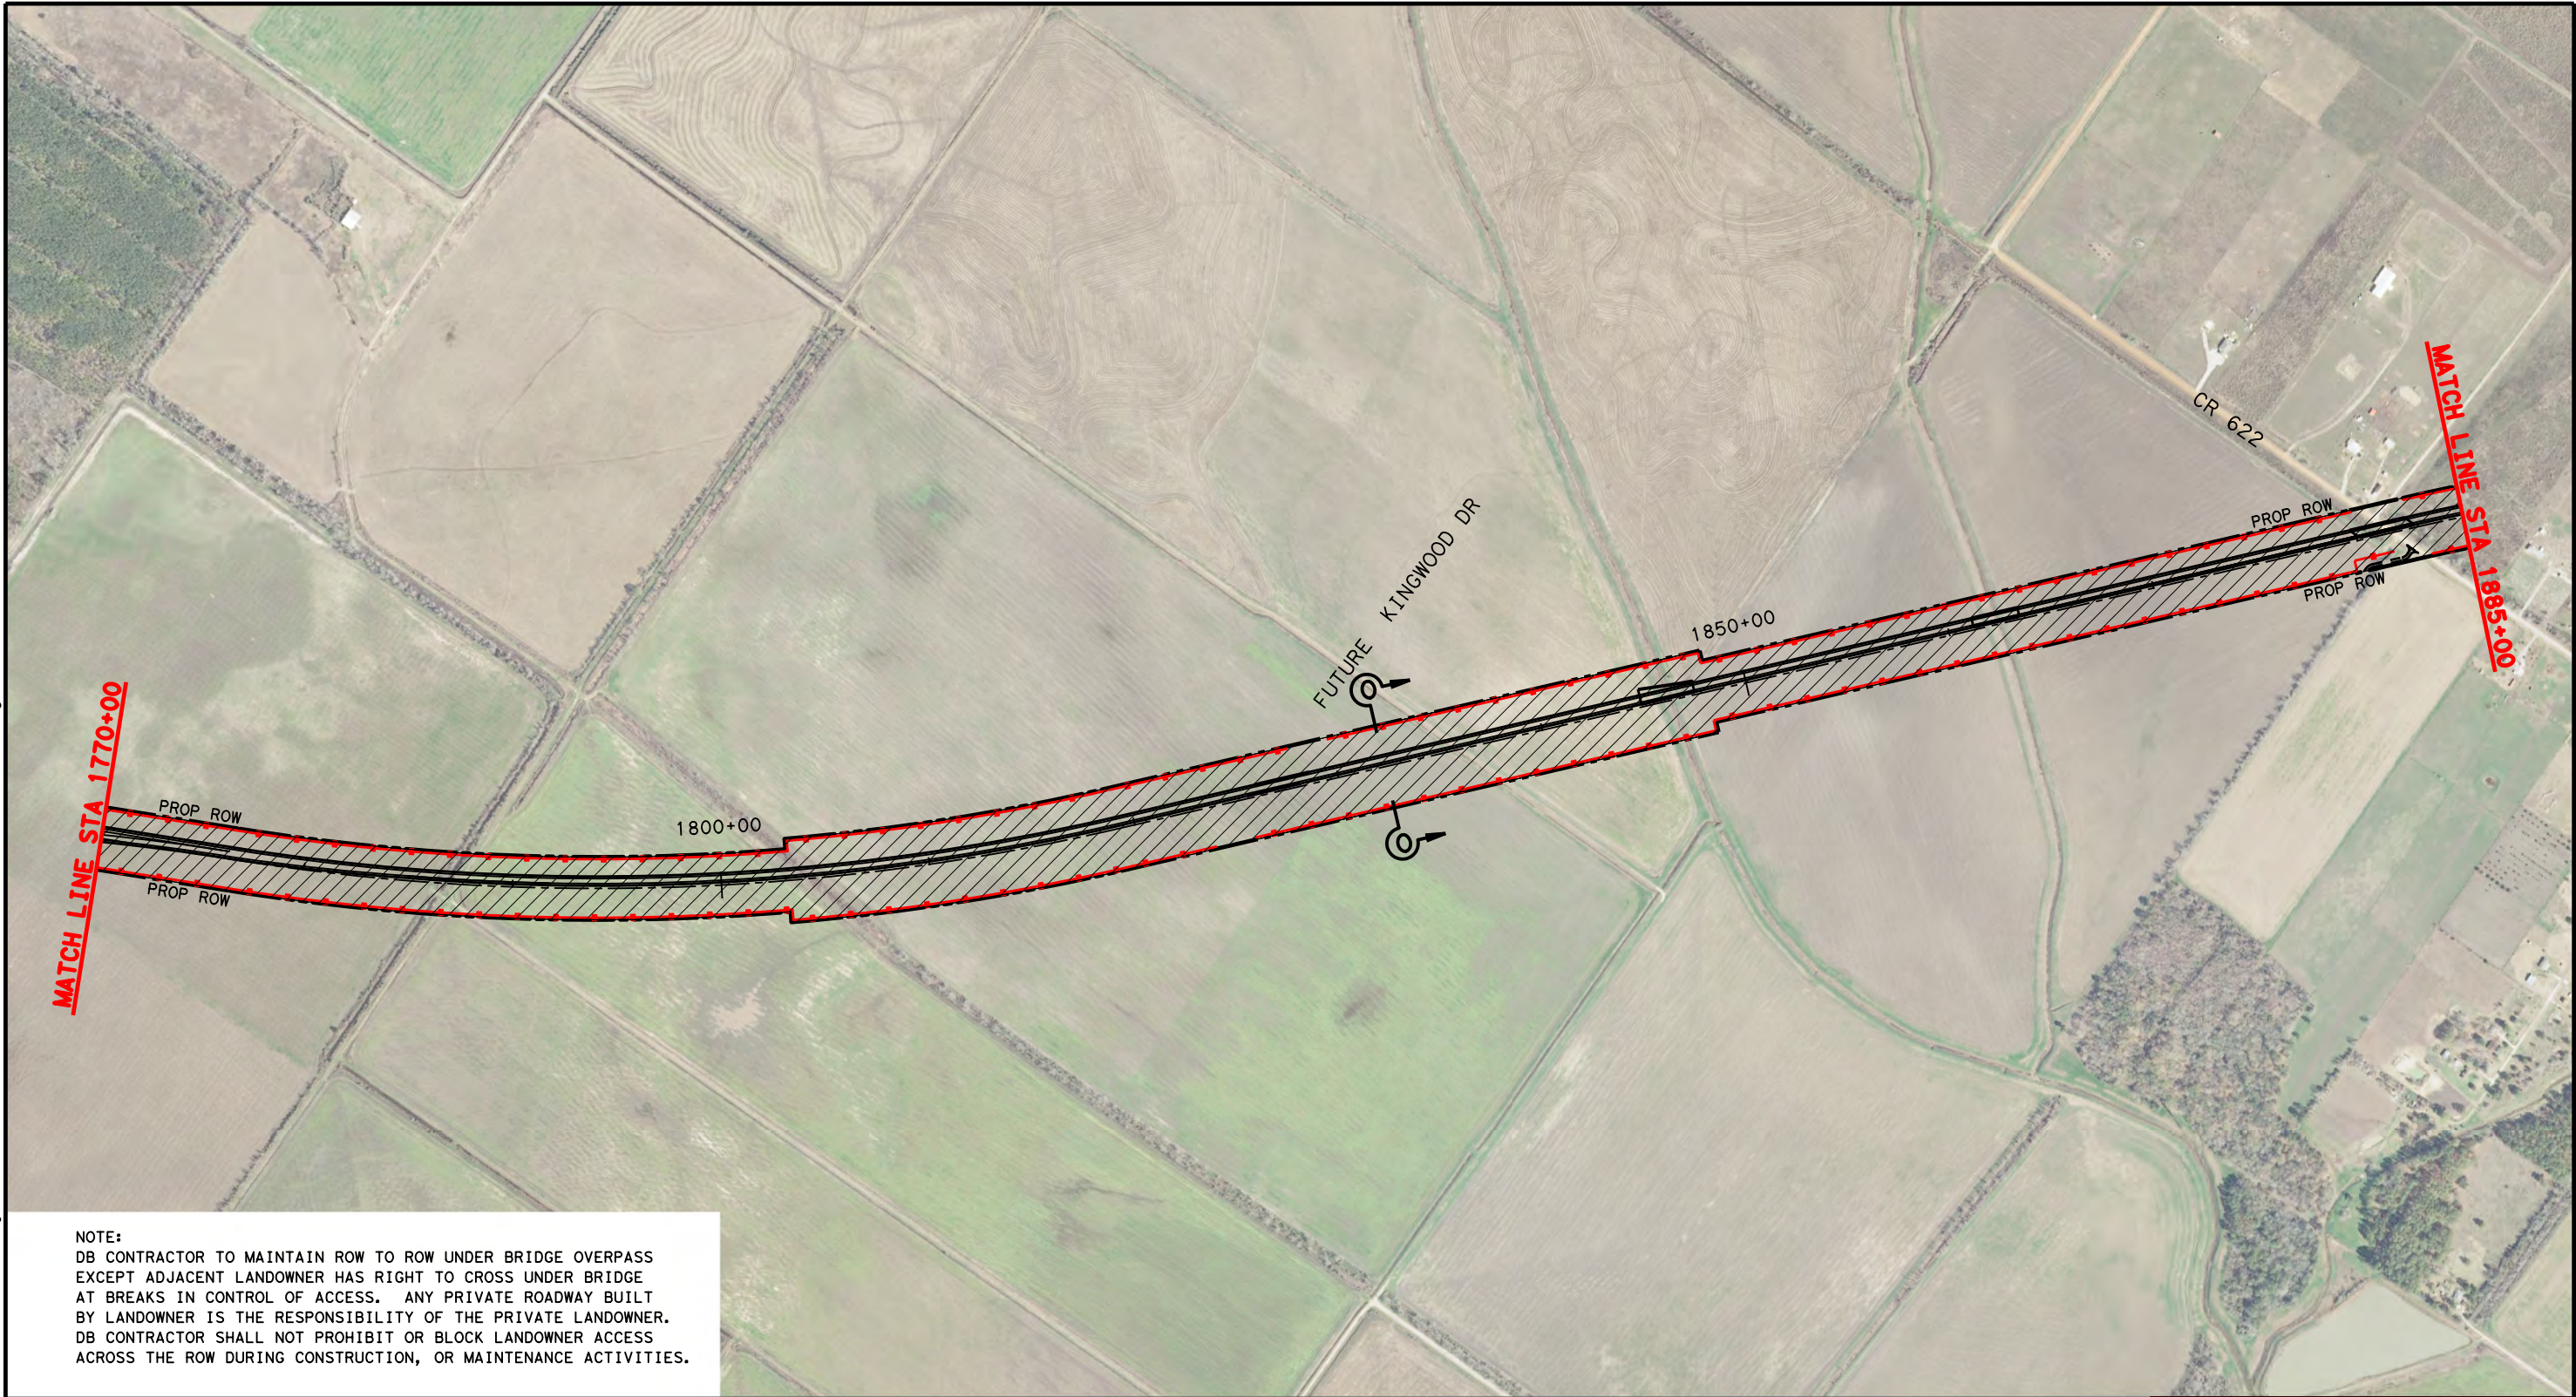

NOTE:
DB CONTRACTOR TO MAINTAIN ROW TO ROW UNDER BRIDGE OVERPASS
EXCEPT ADJACENT LANDOWNER HAS RIGHT TO CROSS UNDER BRIDGE
AT BREAKS IN CONTROL OF ACCESS. ANY PRIVATE ROADWAY BUILT
BY LANDOWNER IS THE RESPONSIBILITY OF THE PRIVATE LANDOWNER.
DB CONTRACTOR SHALL NOT PROHIBIT OR BLOCK LANDOWNER ACCESS
ACROSS THE ROW DURING CONSTRUCTION, OR MAINTENANCE ACTIVITIES.

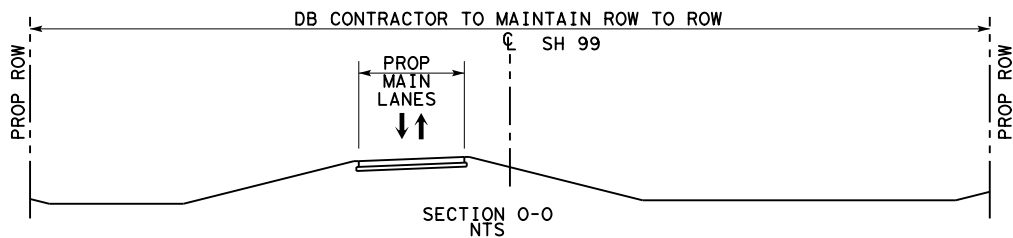

- LEGEND**
- LIMITS OF DB CONTRACTOR'S CONSTRUCTION, OPERATIONS, AND MAINTENANCE RESPONSIBILITIES
 - PROPOSED GRAND PARKWAY
 - PROP ROW
 - PROP CONTROL OF ACCESS
 - EXISTING ROW
 - PROPERTY LINE
 - PROPOSED GRAND PARKWAY BY OTHERS

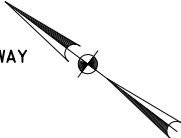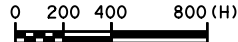




**ATTACHMENT 19-2
O & M LIMITS, H & I-1**

DSN:	FED. RD. DIV. NO.	STATE	PROJECT NO.			HIGHWAY NO.
CK:	6	TEXAS				SH 99
DRN:	STATE DISTRICT	COUNTY	CONTROL NO.	SECTION NO.	JOB NO.	SHEET NO.
CK:						8


Scale: 800.000000:1.000000
Plotted on: 9/28/2015

15:32

dra11ion
Pen Tables: \\hoxw00\jobs\59004\TECHPROD\SH 99\RDW\plots\59004*SH99*11x17.pen
Design File names: \\hoxw00\jobs\59004\TECHPROD\SH 99\RDW\Exhibits\Attachment 19-3 (Grand) 99A\Attachment 19-3*9.dgn

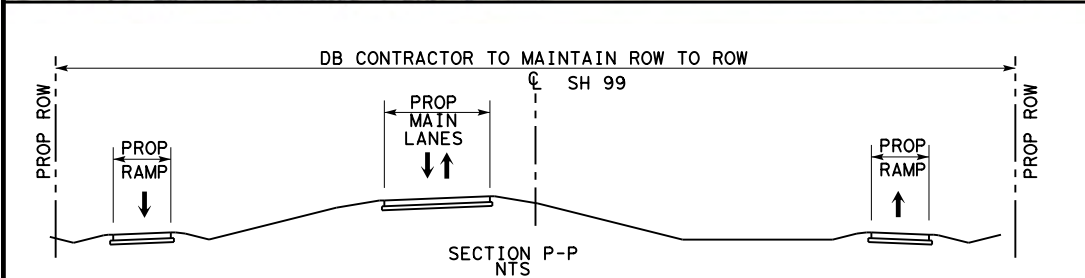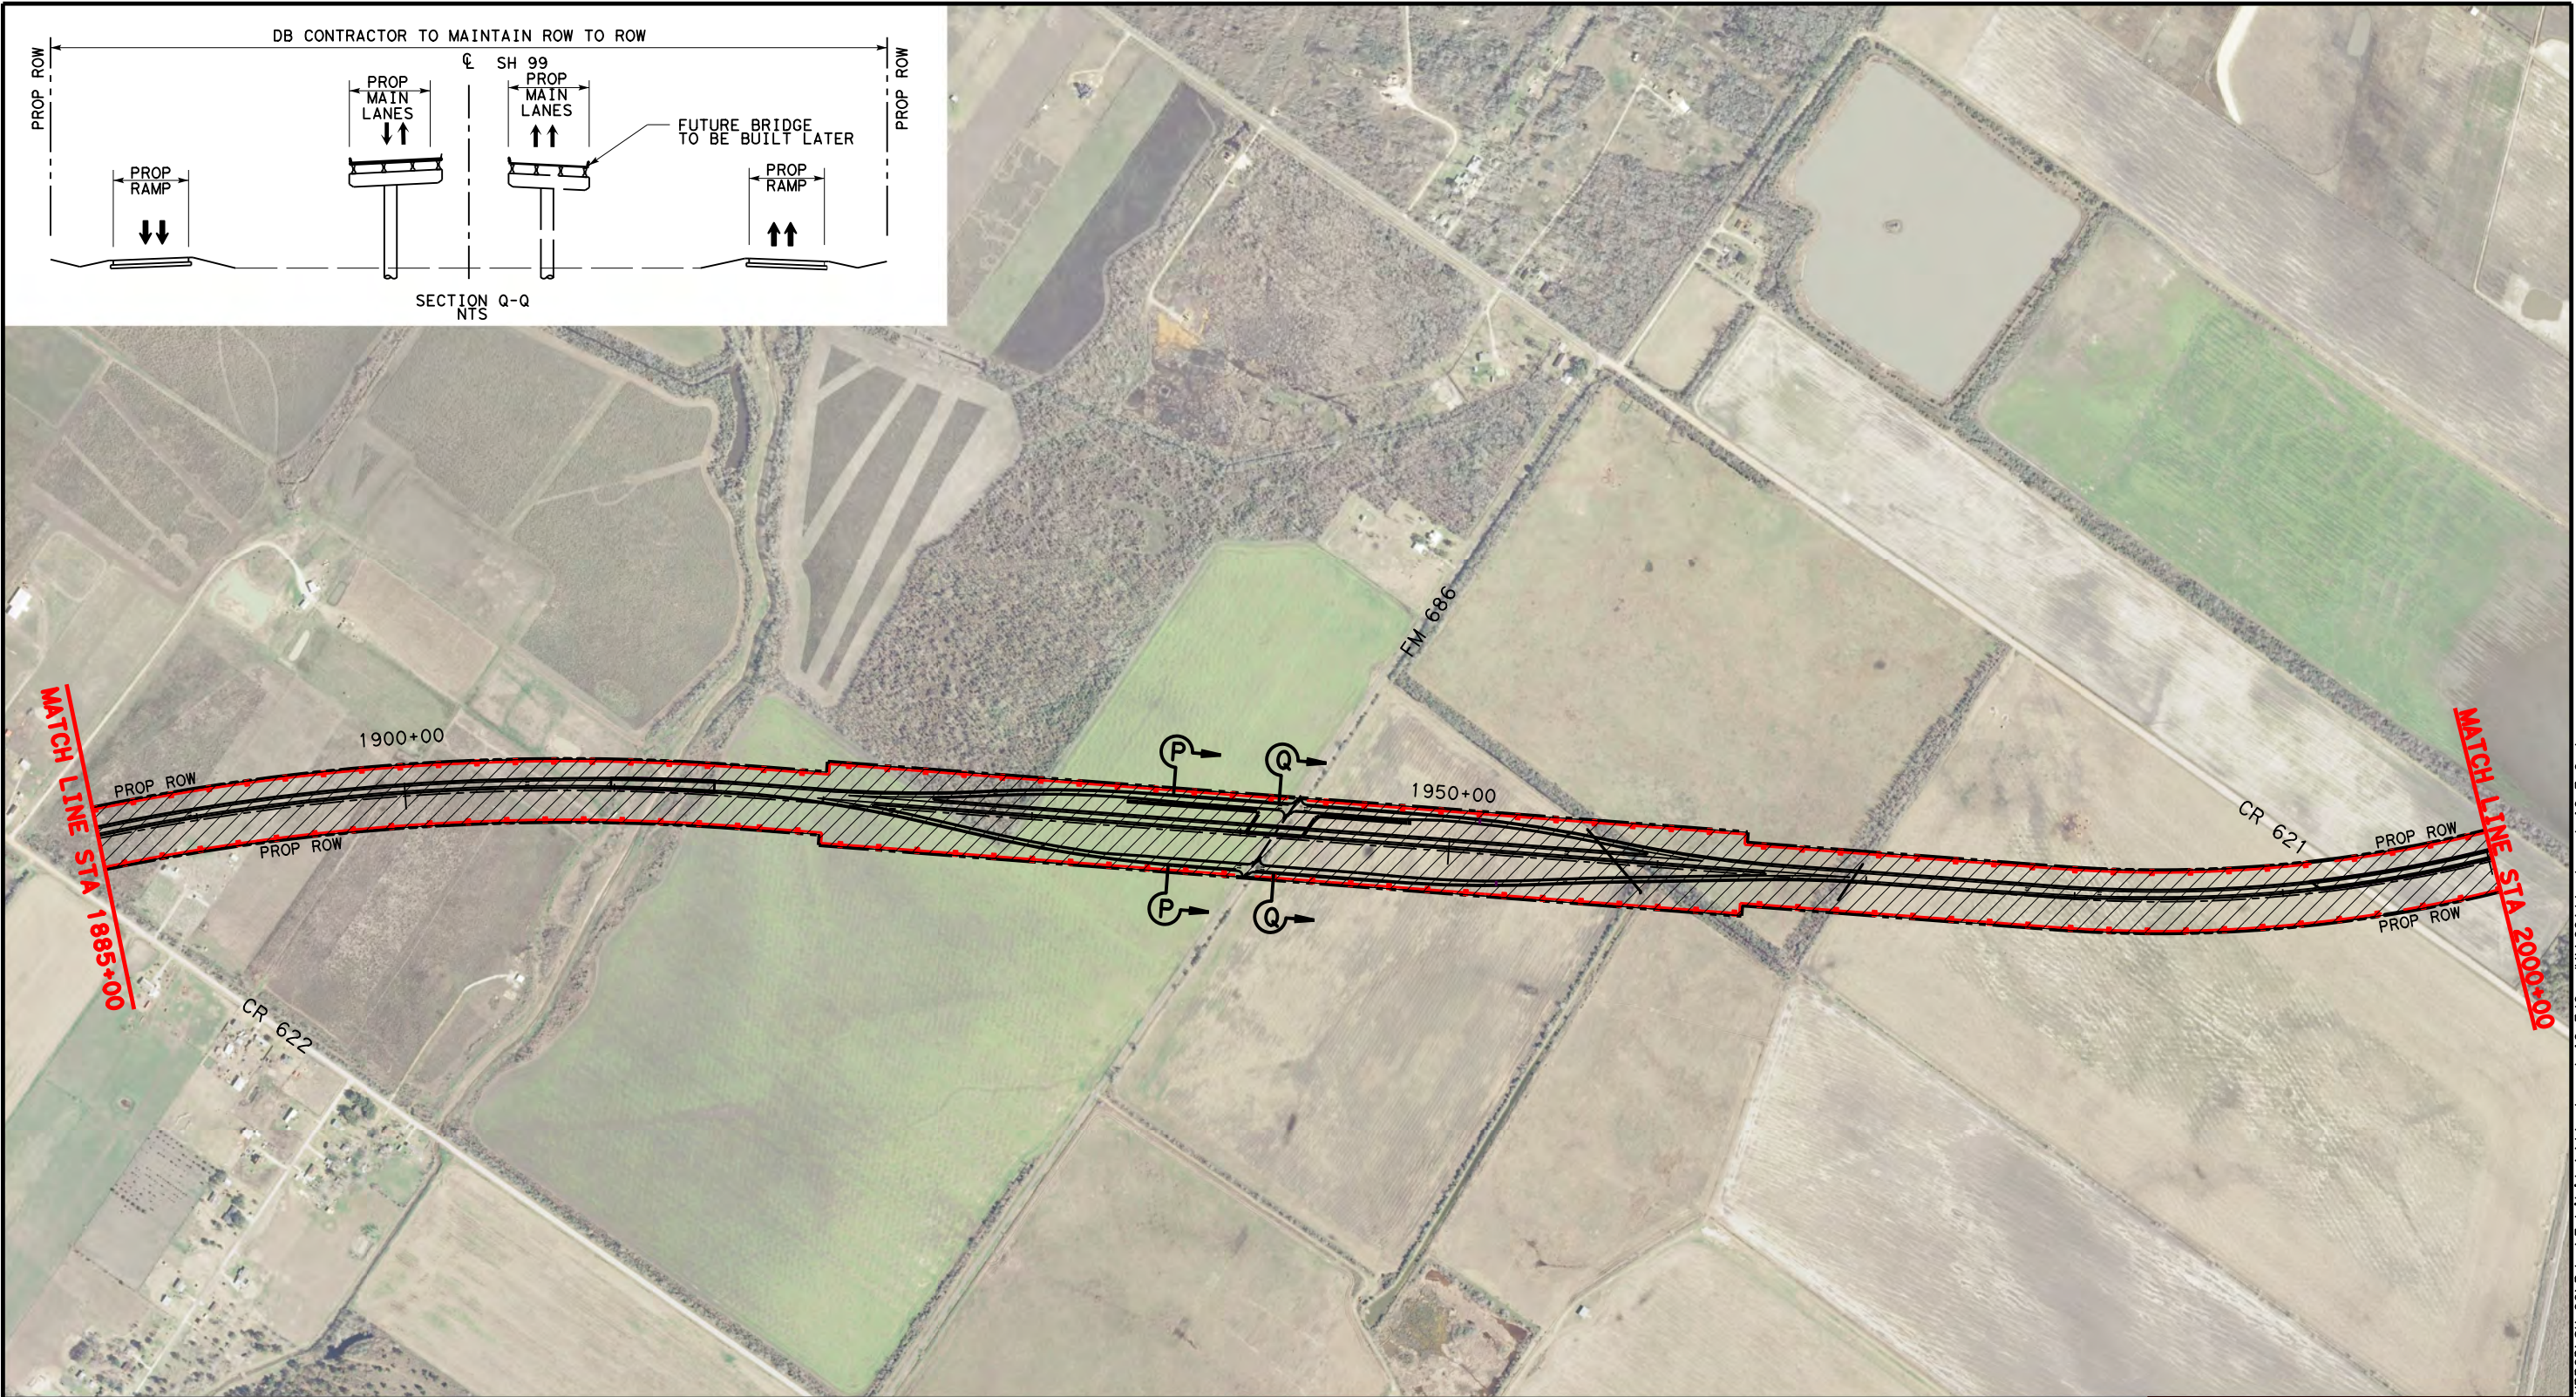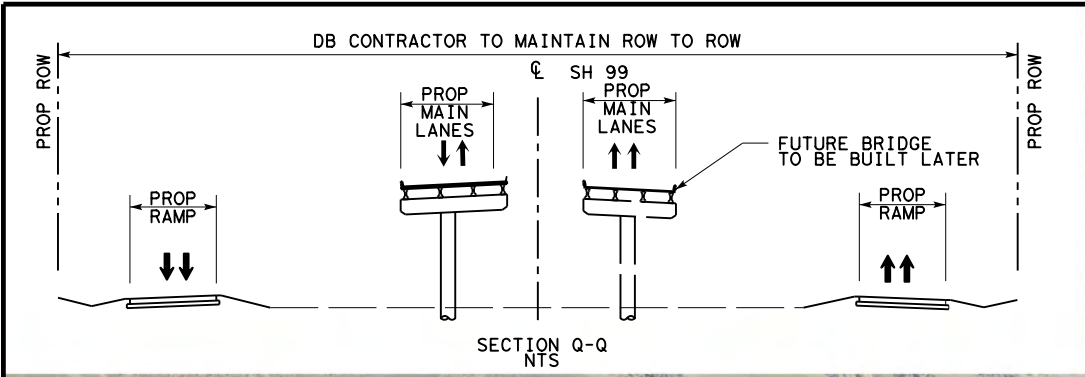

- LEGEND**
- LIMITS OF DB CONTRACTOR'S CONSTRUCTION, OPERATIONS, AND MAINTENANCE RESPONSIBILITIES
 - PROPOSED GRAND PARKWAY
 - PROP ROW
 - PROP CONTROL OF ACCESS
 - EXISTING ROW
 - PROPERTY LINE
 - PROPOSED GRAND PARKWAY BY OTHERS

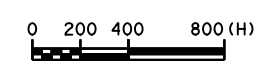






ATTACHMENT 19-2
O & M LIMITS, H & I-1

DSN:	FED. RD. DIV. NO.	STATE	PROJECT NO.	HIGHWAY NO.
CK:	6	TEXAS		SH 99
DRN:	STATE DISTRICT	COUNTY	CONTROL NO.	SECTION NO.
CK:				JOB NO.
				SHEET NO.
				9

Scale: 800.000000:1.000000
Plotted on: 10/1/2015

09:24

Pen Table: \\hoxw00\jobs\59004\techprod\sh 99\rdw\plots\59004\sh99*11x17.pen
Design File names: \\hoxw00\jobs\59004\TECHPROD\SH 99\rdw\Exhibits\Attachment 19-3 (OandM) 1994\Attachment 19-3*10.dgn

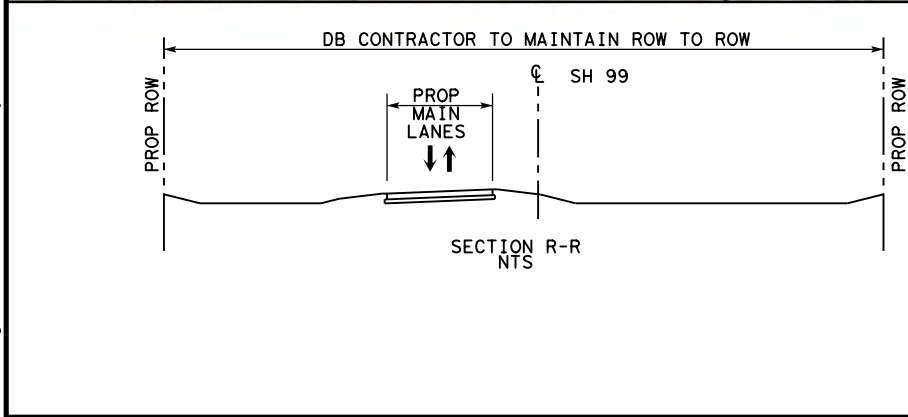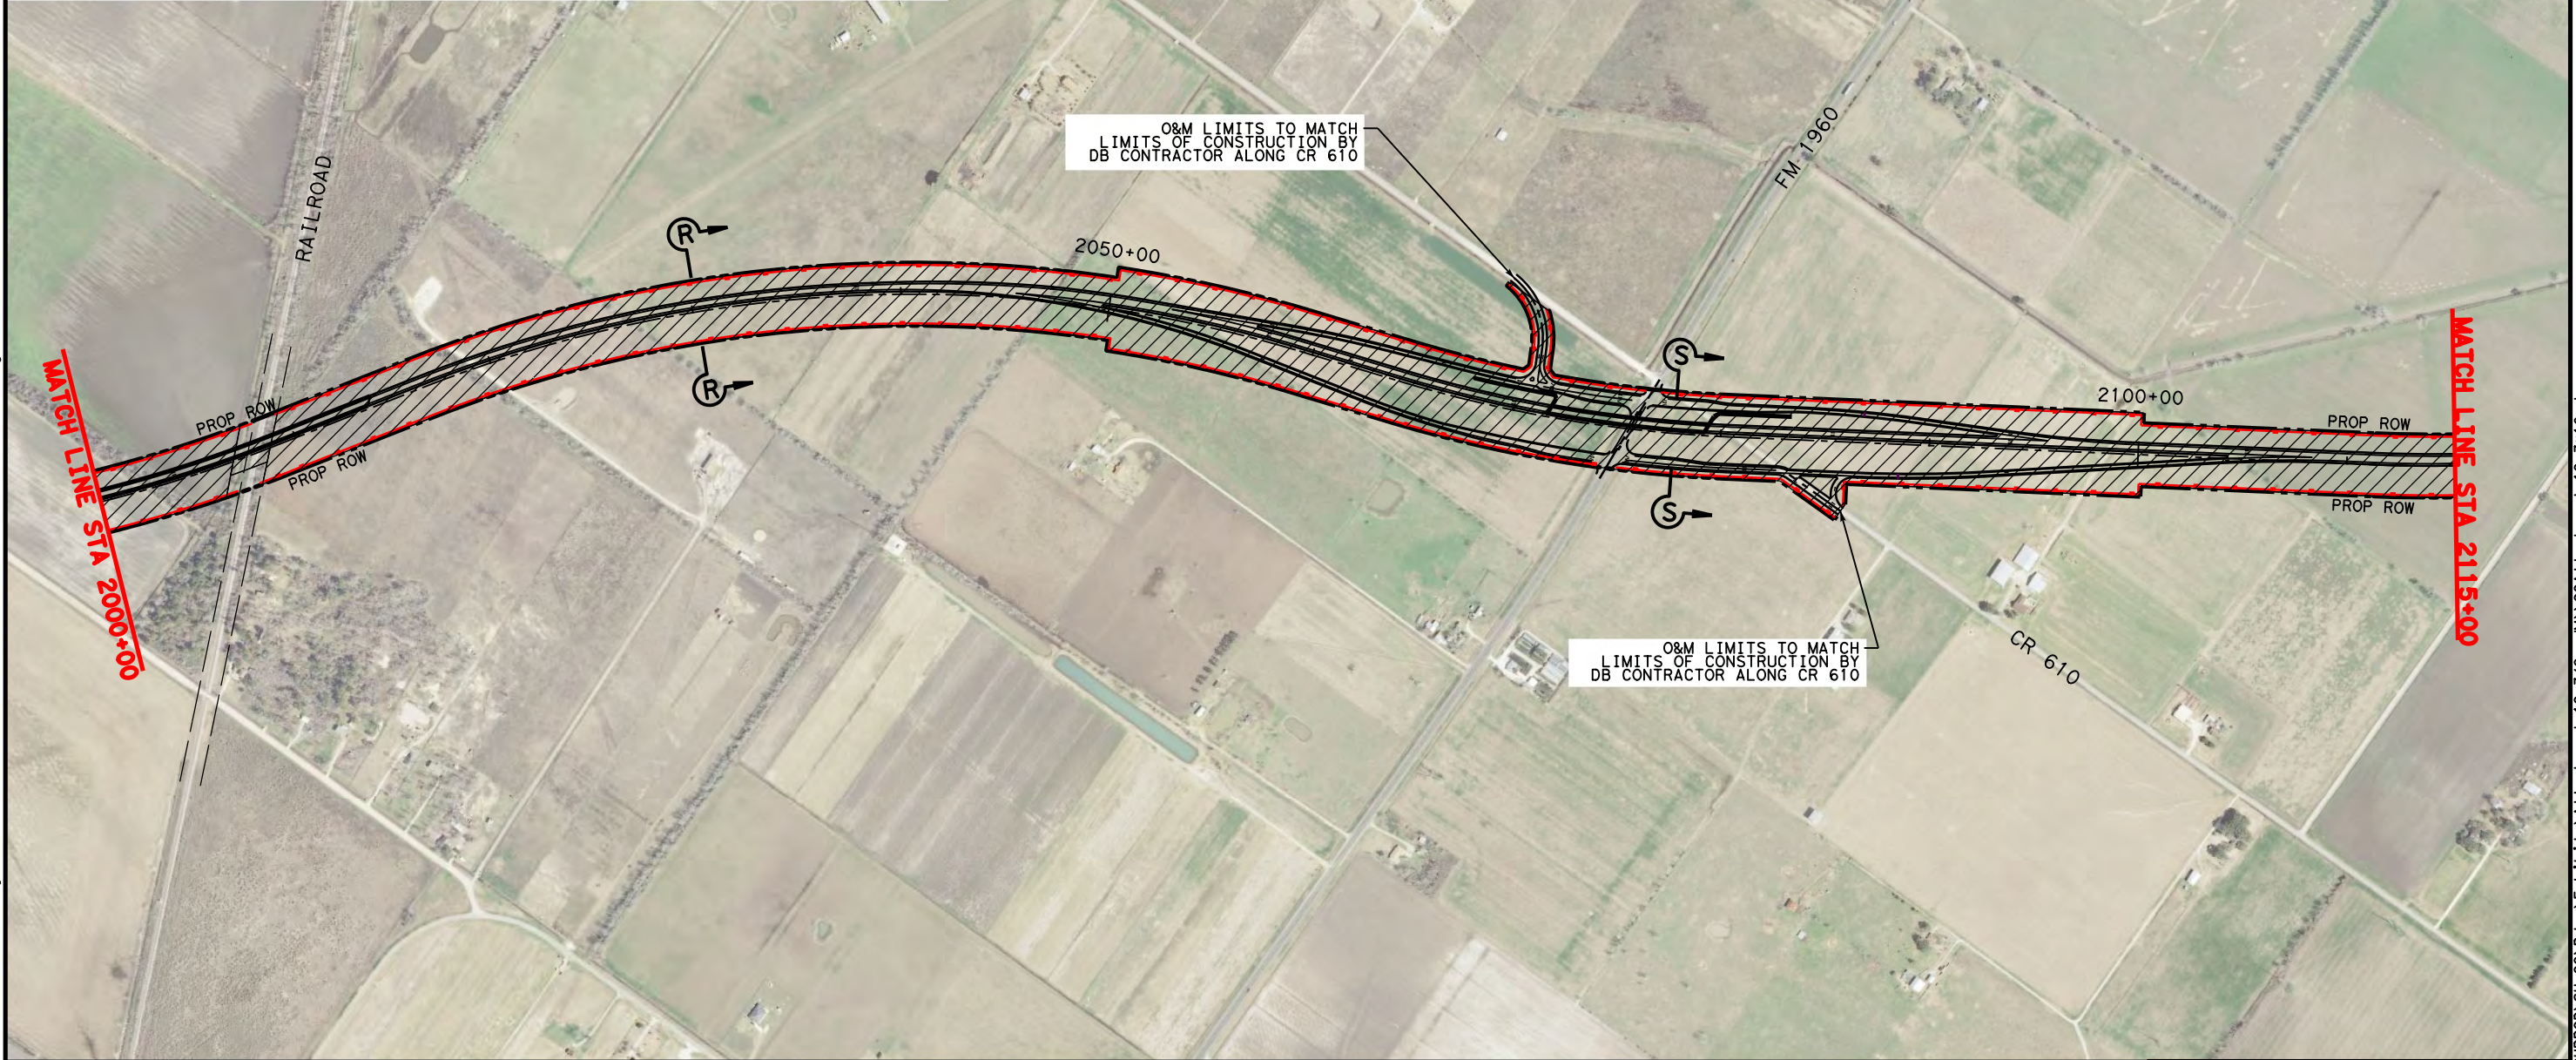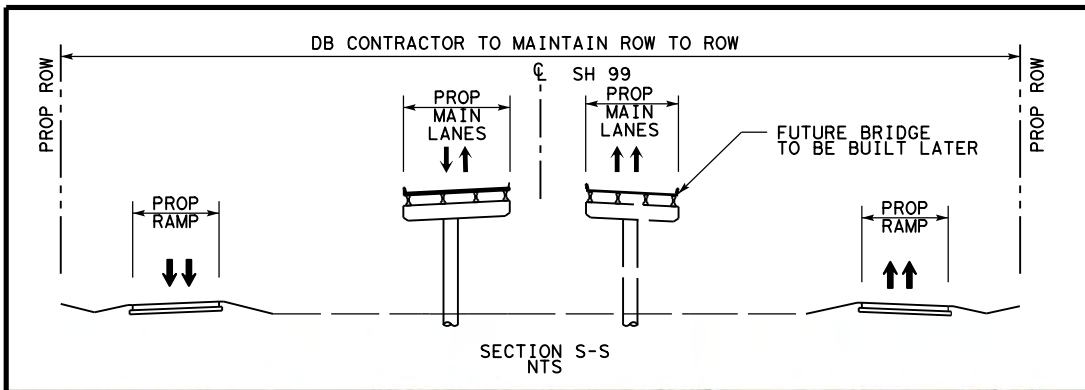

LEGEND

- LIMITS OF DB CONTRACTOR'S CONSTRUCTION, OPERATIONS, AND MAINTENANCE RESPONSIBILITIES
- PROPOSED GRAND PARKWAY
- PROP ROW
- PROP CONTROL OF ACCESS
- EXISTING ROW
- PROPERTY LINE
- PROPOSED GRAND PARKWAY BY OTHERS

0 200 400 800 (H)




ATTACHMENT 19-2
O & M LIMITS, H & I-1

DSN:	FED. RD. DIV. NO.	STATE	PROJECT NO.	HIGHWAY NO.
CK:	6	TEXAS		SH 99
DRN:	STATE DISTRICT	COUNTY	CONTROL NO.	SECTION NO.
CK:				JOB NO.
				SHEET NO.
				10

Scale: 800.000000:1.000000
Plotted on: 9/28/2015

11:37

Pen: Tablet\Hoxw00\Jobs\59004\TECHPROD\SH 99\RDW\Plots\59004*SH99*11x17.pen
Design File Name: \\Hoxw00\Jobs\59004\TECHPROD\SH 99\RDW\Exhibits\Attachment 19-3 (OandM)\99A\Attachment 19-3*11.dgn

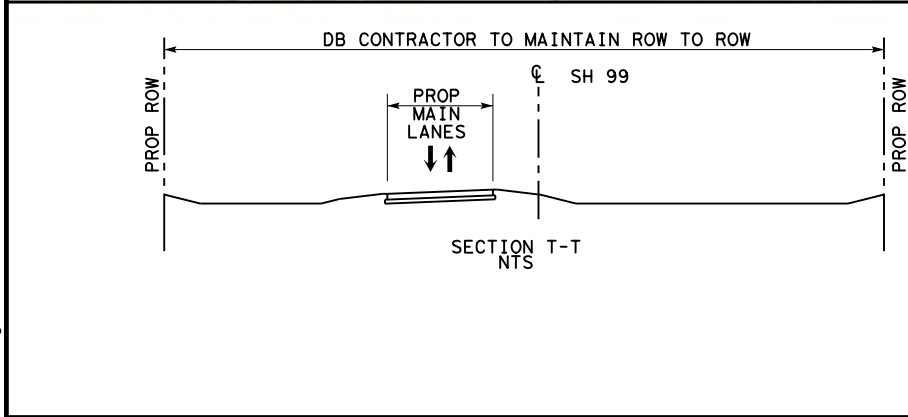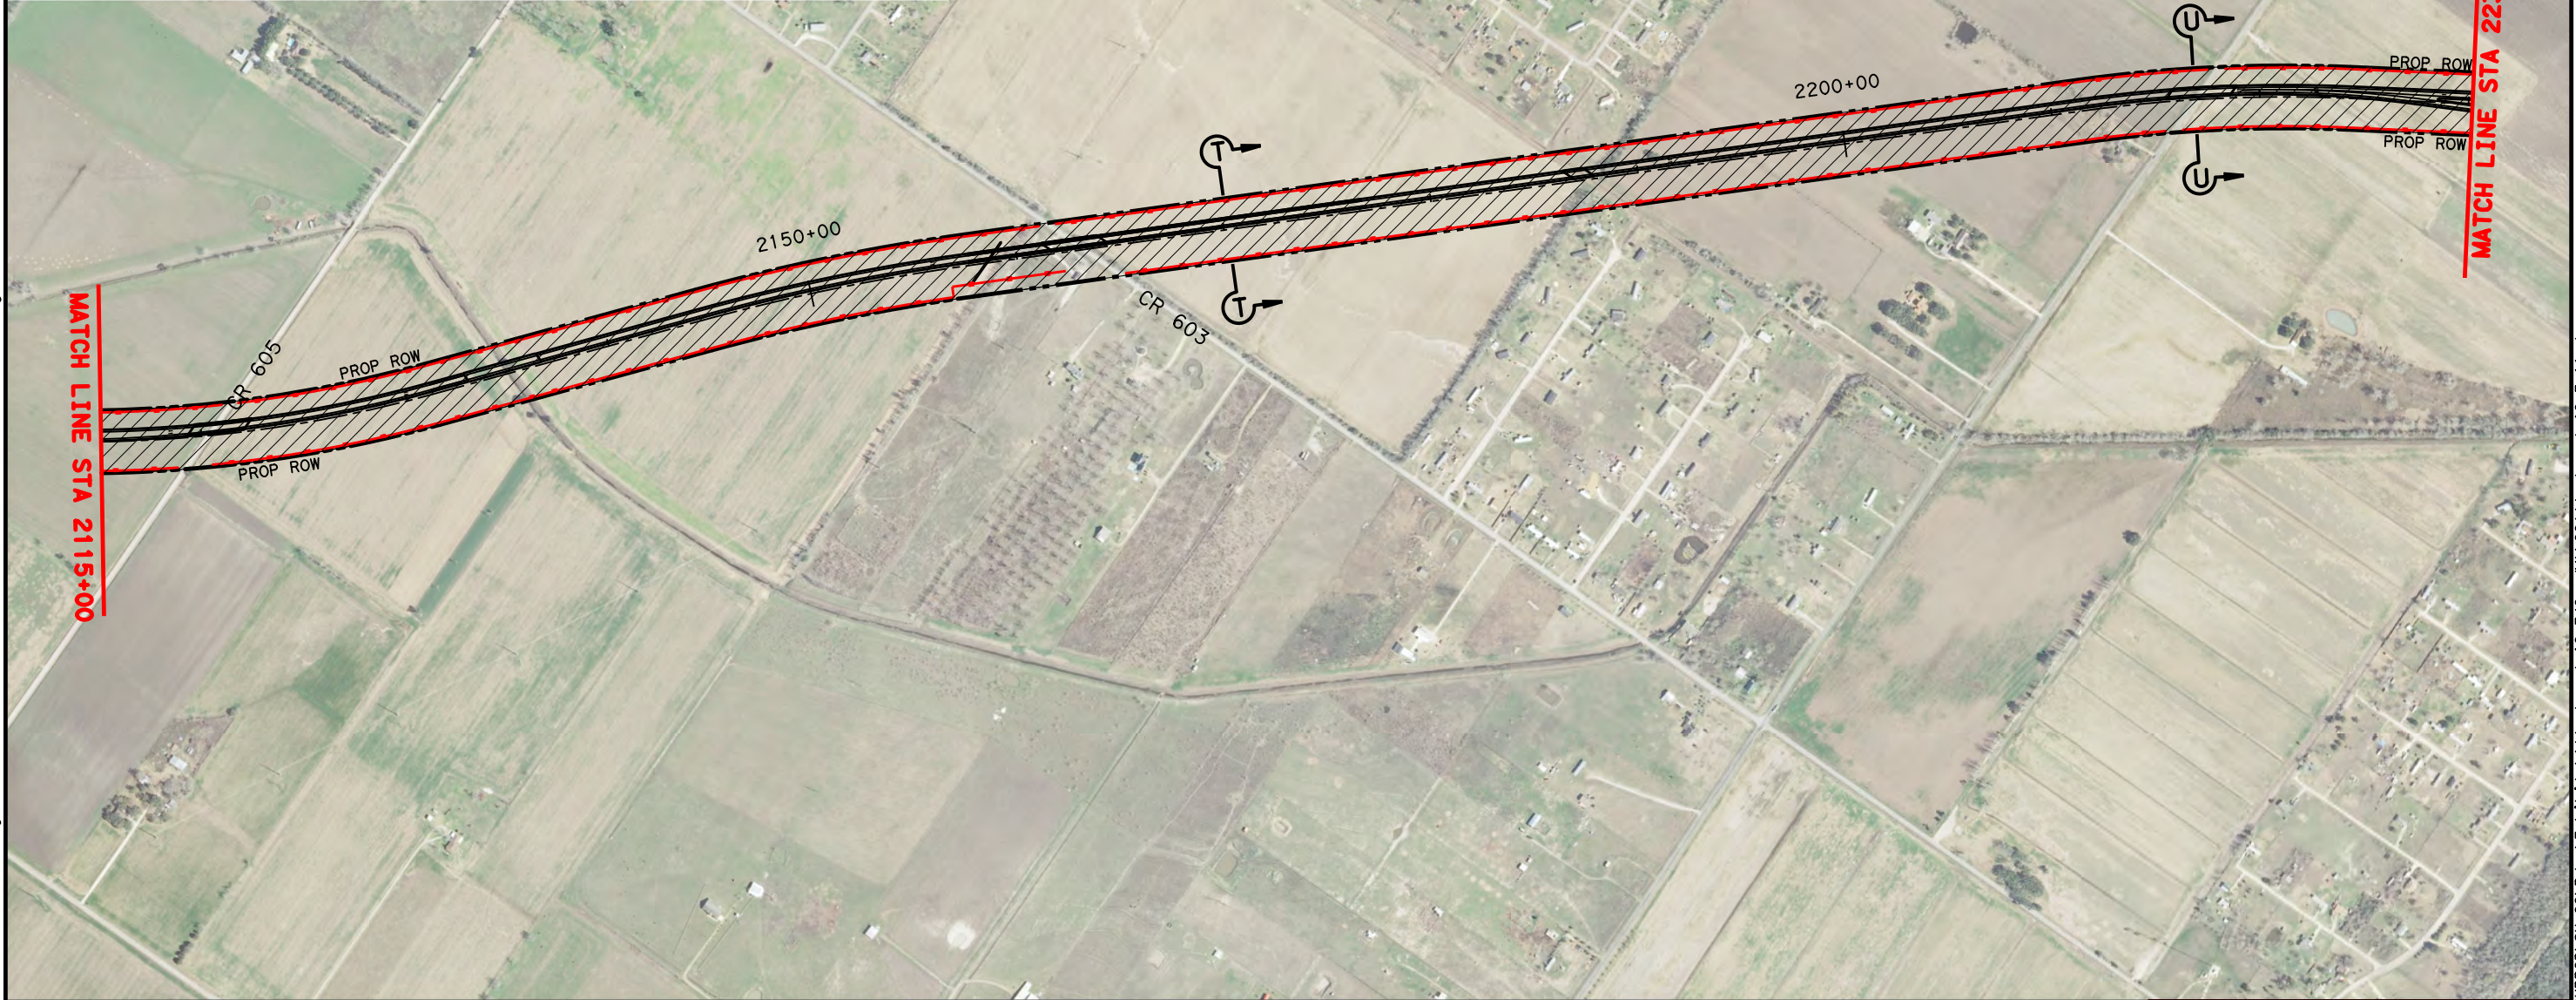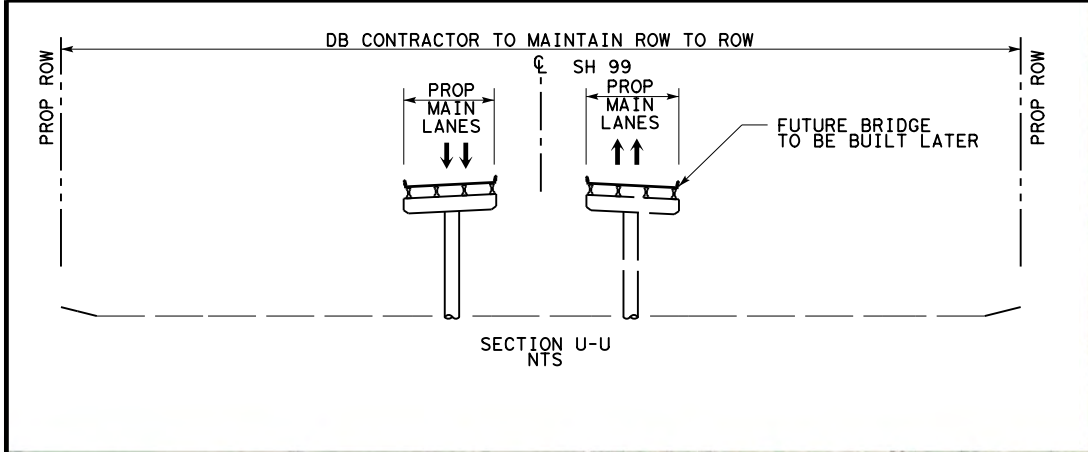

LEGEND

- LIMITS OF DB CONTRACTOR'S CONSTRUCTION, OPERATIONS, AND MAINTENANCE RESPONSIBILITIES
- PROPOSED GRAND PARKWAY
- PROP ROW
- PROP CONTROL OF ACCESS
- EXISTING ROW
- PROPERTY LINE
- PROPOSED GRAND PARKWAY BY OTHERS

0 200 400 800 (H)

ATTACHMENT 19-2
O & M LIMITS, H & I-1

DSN:	FED. RD. DIV. NO.	STATE	PROJECT NO.		HIGHWAY NO.
CK:	6	TEXAS			SH 99
DRN:	STATE DISTRICT	COUNTY	CONTROL NO.	SECTION NO.	JOB NO.
CK:					SHEET NO. 11



dra11on

Design File Name: \\Hoxw00\Jobs\59004\TECHPROD\SH 99\RDW\Exhibits\Attachment 19-3 (OandM)\99A\Attachment 19-3*11.dgn



Scale: 800.000000:1.000000
Plotted on: 10/1/2015

11:13

Pen Table: \\hoxw00\jobs\59004\techprod\sh 99\vdw\plots\59004\sh99*11x17.pen
Design File names: \\hoxw00\jobs\59004\TECHPROD\SH 99\Raw\Exhibits\Attachment 19-3 (Cond)\99A\Attachment 19-3*12.dgn

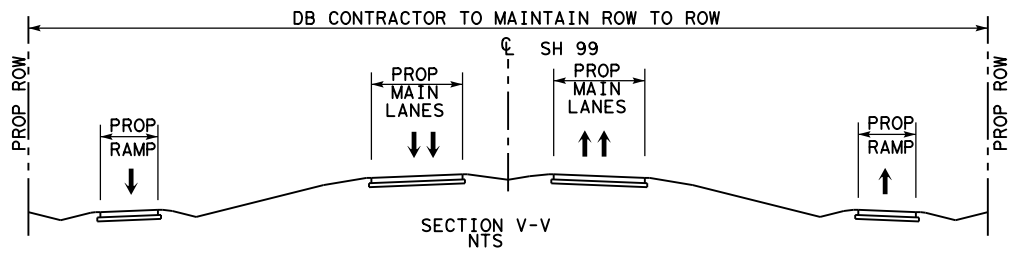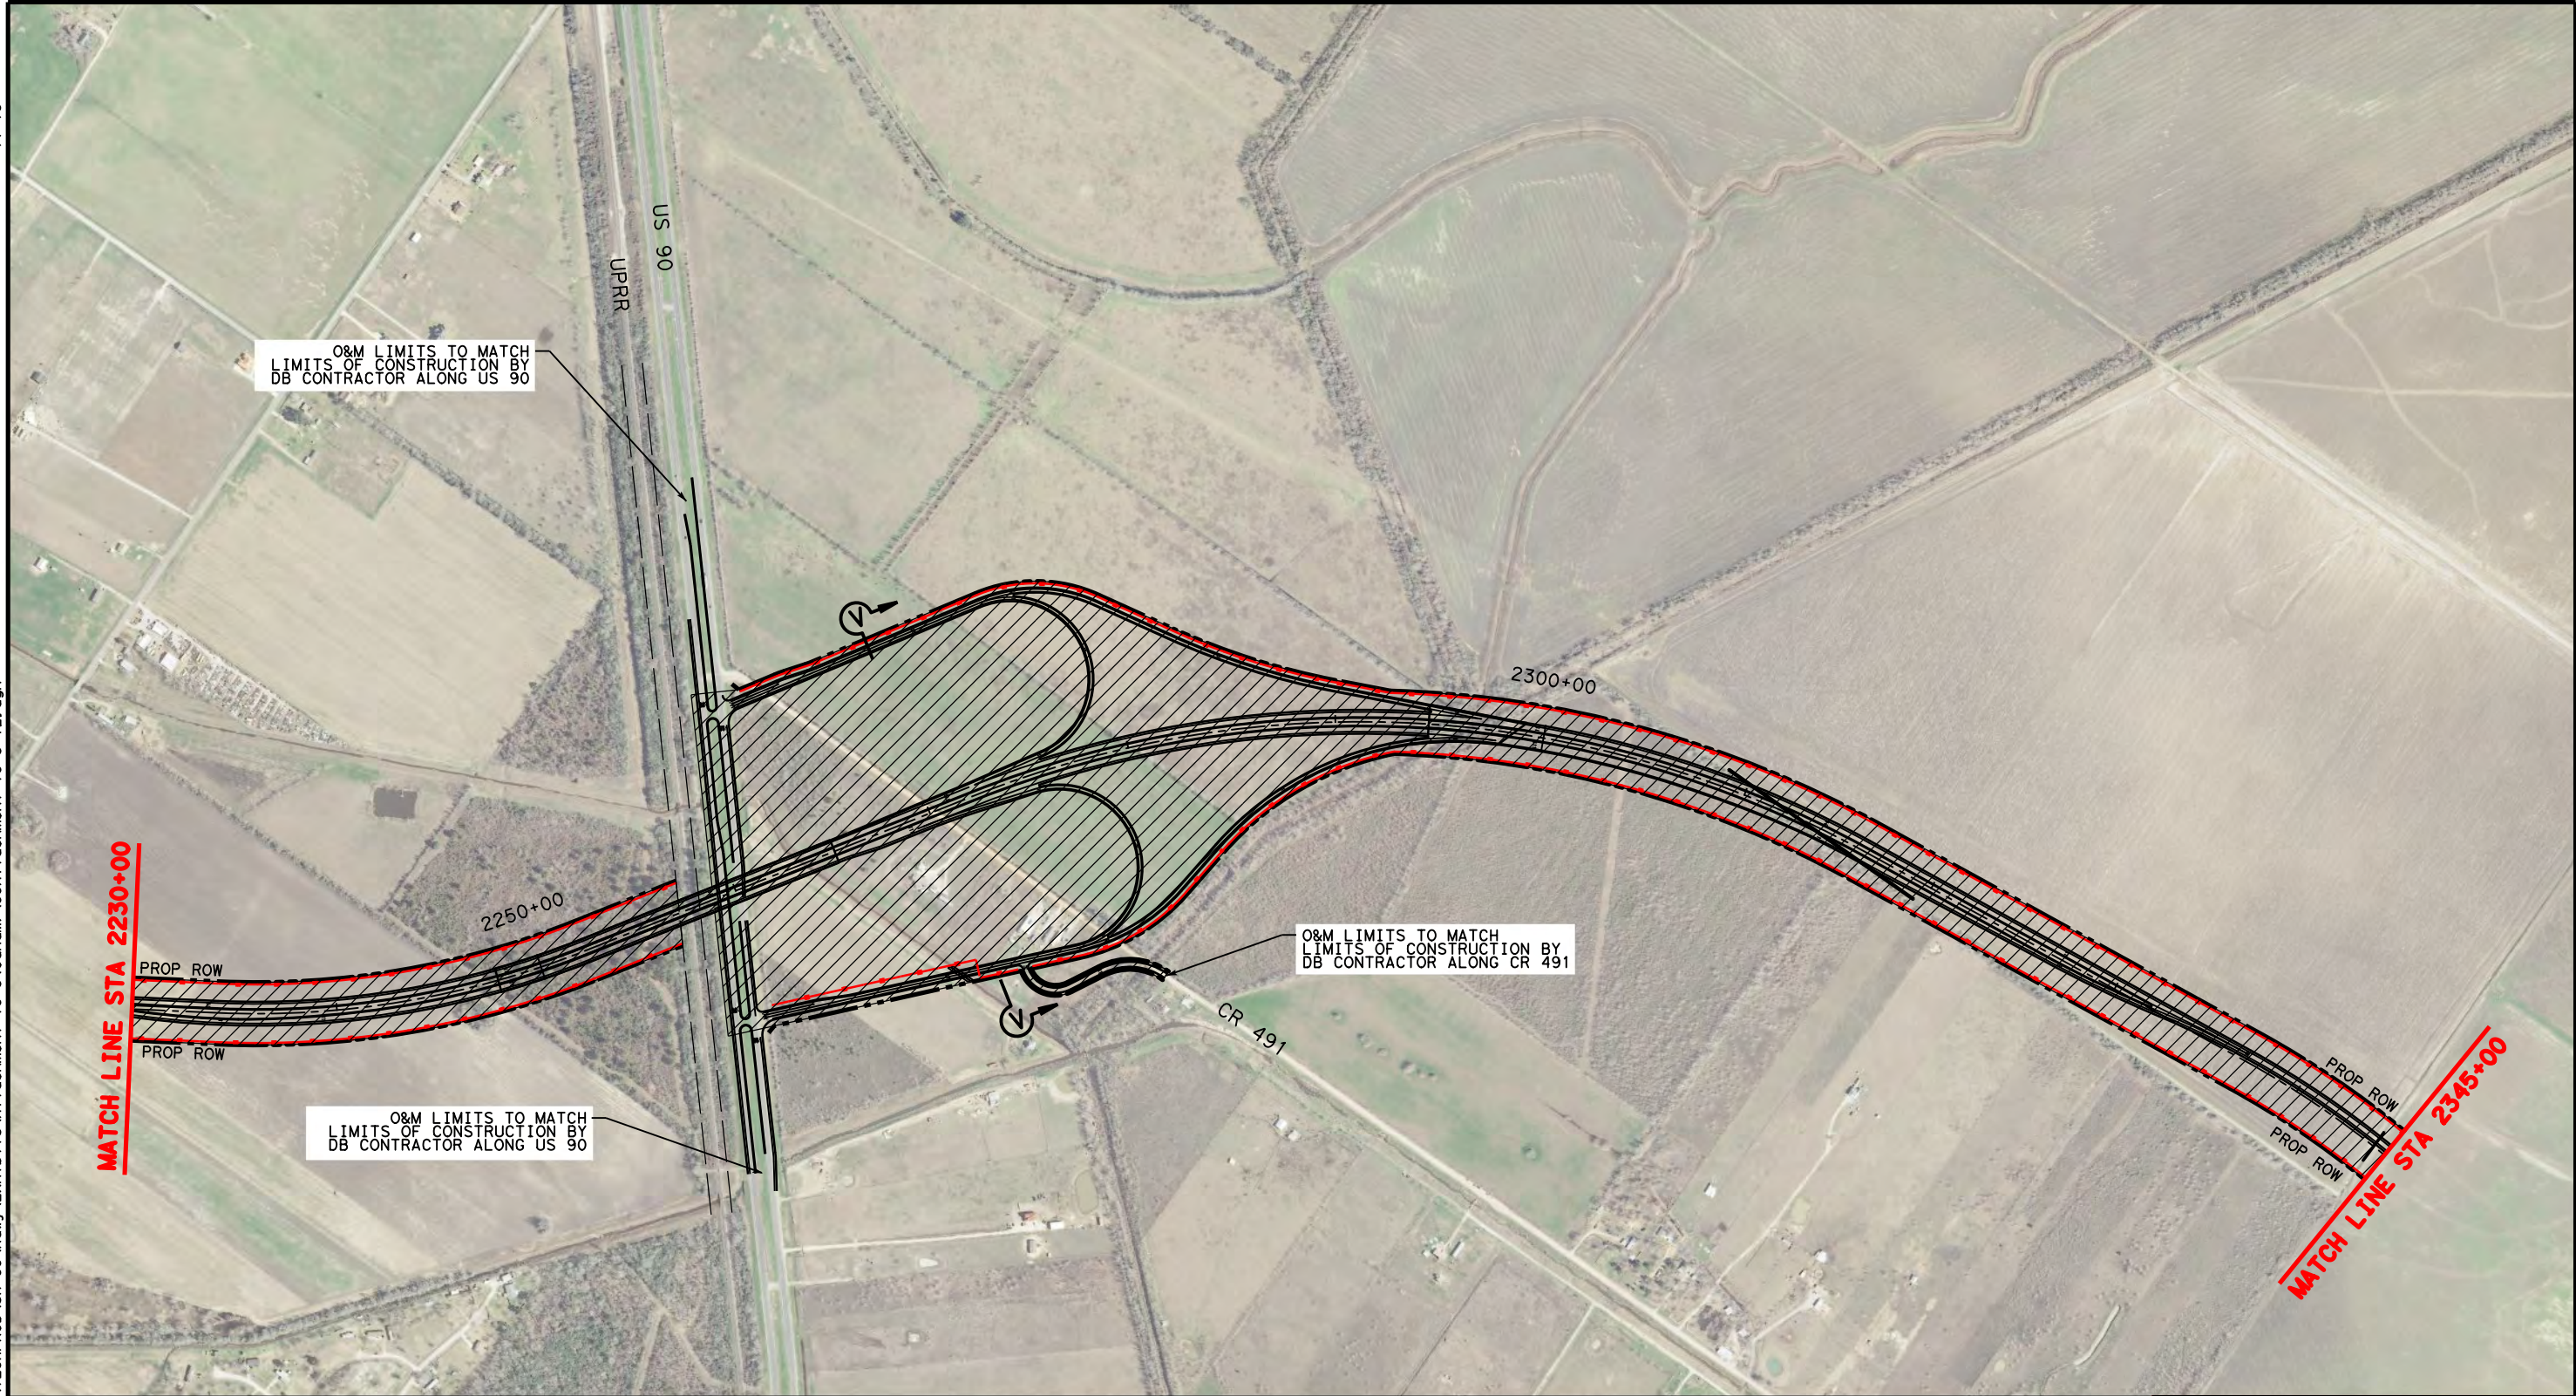

- LEGEND**
- LIMITS OF DB CONTRACTOR'S CONSTRUCTION, OPERATIONS, AND MAINTENANCE RESPONSIBILITIES
 - PROPOSED GRAND PARKWAY
 - PROP ROW
 - PROP CONTROL OF ACCESS
 - EXISTING ROW
 - PROPERTY LINE
 - PROPOSED GRAND PARKWAY BY OTHERS

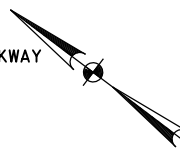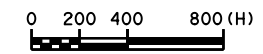




ATTACHMENT 19-2
O & M LIMITS, H & I-1

DSN:	FED. RD. DIV. NO.	STATE	PROJECT NO.	HIGHWAY NO.
CK:	6	TEXAS		SH 99
DRN:	STATE DISTRICT	COUNTY	CONTROL NO.	SECTION NO.
CK:				JOB NO.
				SHEET NO.
				12


\\hoxw00\jobs\59004\techprod\sh 99\vdw\plots\59004\sh99*11x17.pen

Scale: 800.000000:1.000000
Plotted on: 10/1/2015
11:22

Pen Table: \\hoxw00\jobs\59004\techprod\sh 99\rdw\plots\59004*sh99*11x17.dgn
Design File names: \\hoxw00\jobs\59004\TECHPROD\SH 99\Raw\Exhibits\Attachment 19-3 (OandM) 99A\Attachment 19-3*13.dgn

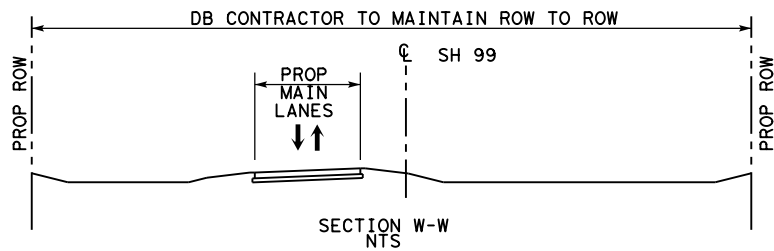

- LEGEND**
- LIMITS OF DB CONTRACTOR'S CONSTRUCTION, OPERATIONS, AND MAINTENANCE RESPONSIBILITIES
 - PROPOSED GRAND PARKWAY
 - PROP ROW
 - PROP CONTROL OF ACCESS
 - EXISTING ROW
 - PROPERTY LINE
 - PROPOSED GRAND PARKWAY BY OTHERS

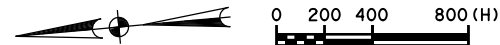




**ATTACHMENT 19-2
O & M LIMITS, H & I-1**

DSN:	FED. RD. DIV. NO.	STATE	PROJECT NO.			HIGHWAY NO.
CK:	6	TEXAS				SH 99
DRN:	STATE DISTRICT	COUNTY	CONTROL NO.	SECTION NO.	JOB NO.	SHEET NO.
CK:						13

Scale: 800.00000:1.00000
Plotted on: 9/28/2015

16:11

drai11on
Pen Tab: \\hoxw00\jobs\59004\TECHPROD\SH 99\RDW\plots\plots\59004*SH99*11x17.dgn
Design File name: \\hoxw00\jobs\59004\TECHPROD\SH 99\RDW\Exhibits\Attachments 19-3 (OandM) 99A\Attachment 19-3*14.dgn

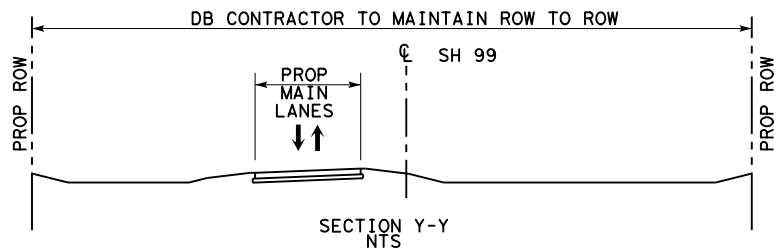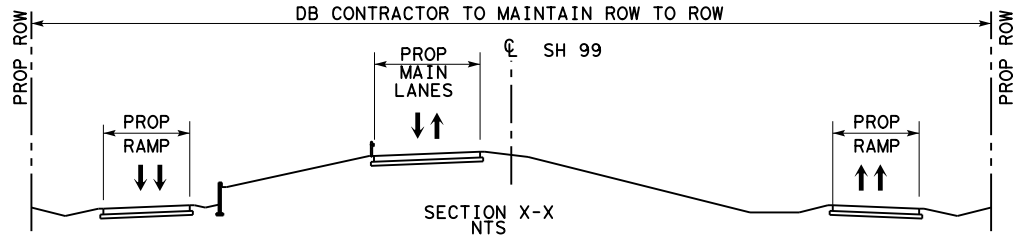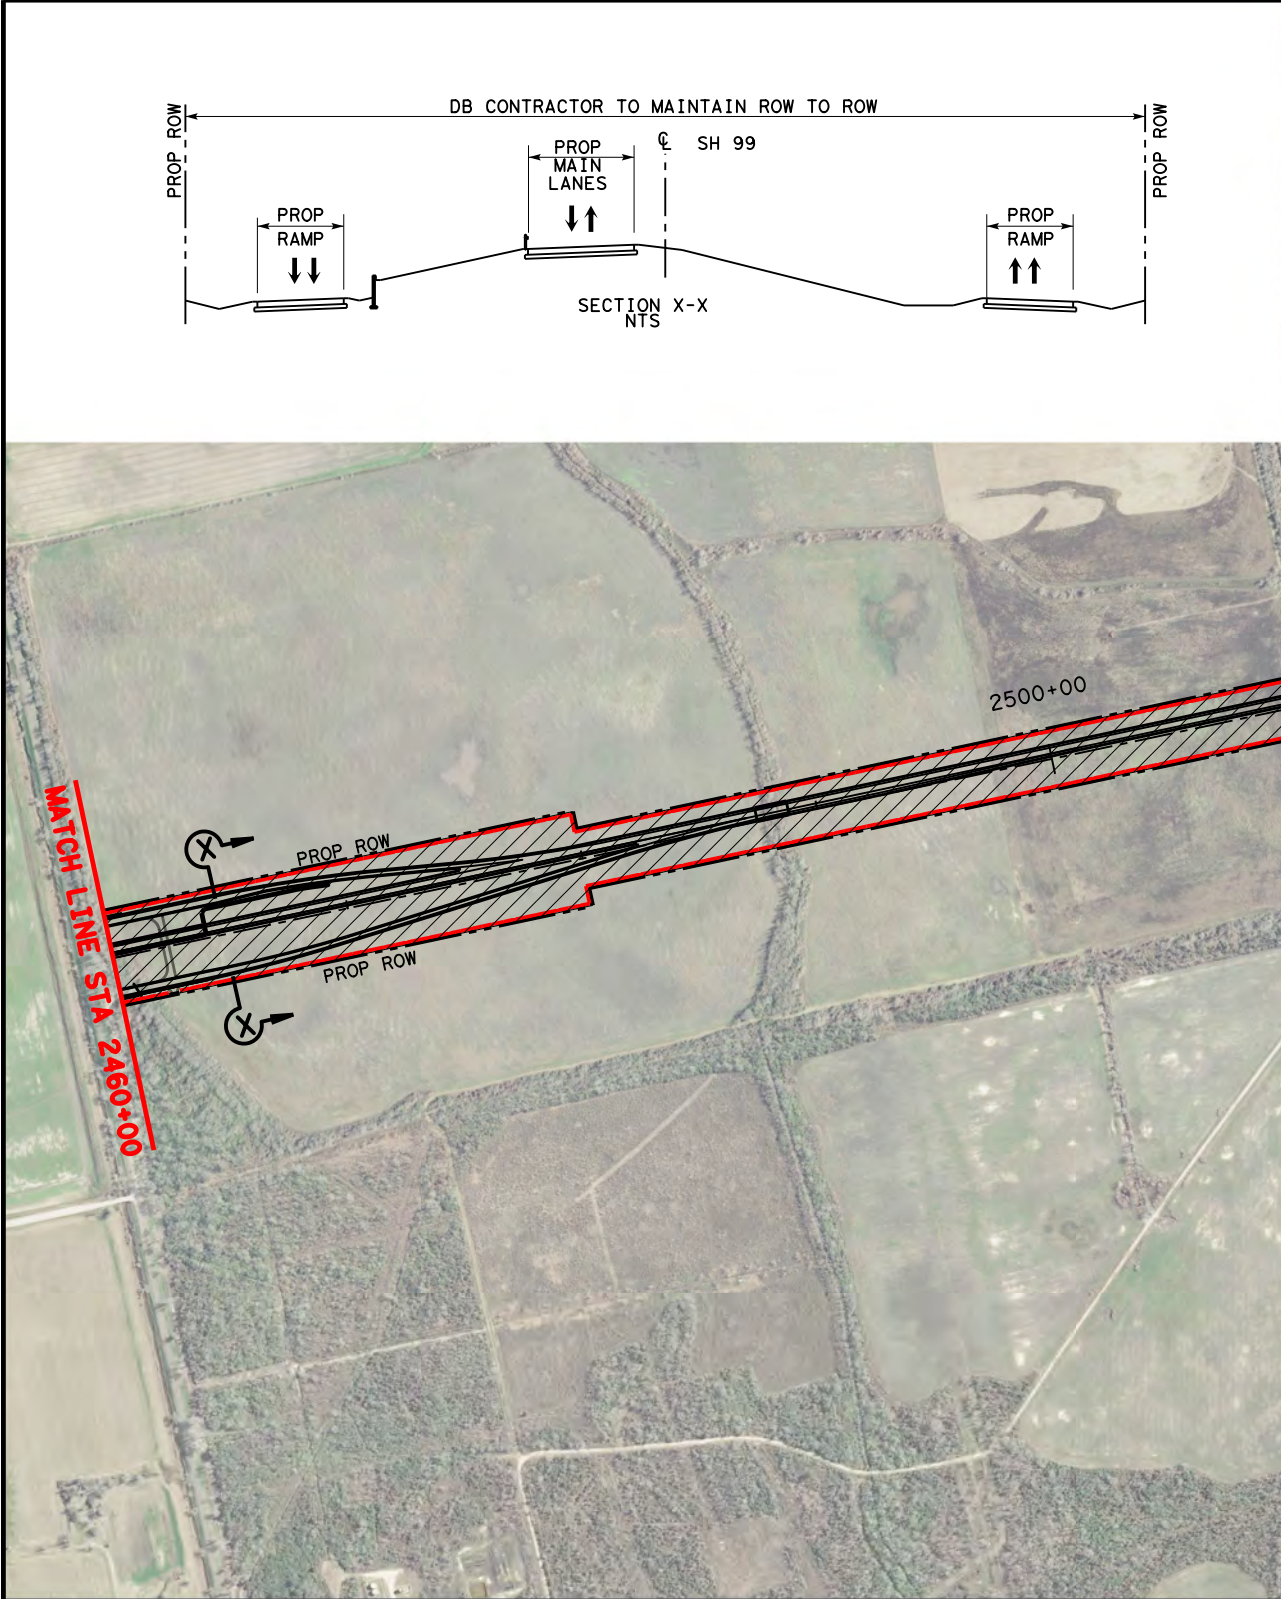

- LEGEND**
- LIMITS OF DB CONTRACTOR'S CONSTRUCTION, OPERATIONS, AND MAINTENANCE RESPONSIBILITIES
 - PROPOSED GRAND PARKWAY
 - PROP ROW
 - PROP CONTROL OF ACCESS
 - EXISTING ROW
 - PROPERTY LINE
 - PROPOSED GRAND PARKWAY BY OTHERS




0 200 400 800 (H)




ATTACHMENT 19-2
O & M LIMITS, H & I-1

DSN:	FED. RD. DIV. NO.	STATE	PROJECT NO.			HIGHWAY NO.
CK:	6	TEXAS				SH 99
DRN:	STATE DISTRICT	COUNTY	CONTROL NO.	SECTION NO.	JOB NO.	SHEET NO.
CK:						14

Design File name: \\hoxw00\jobs\59004\TECHPROD\SH 99\RDW\Exhibits\Attachments 19-3 (OandM) 99A\Attachment 19-3*14.dgn

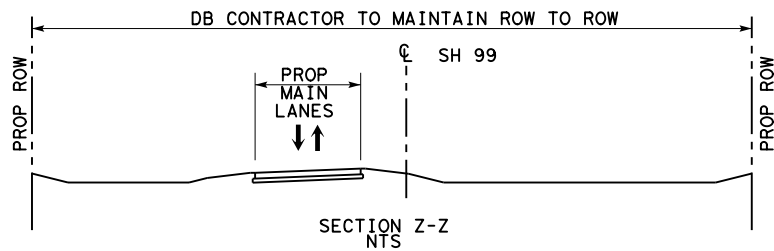

- LEGEND**
- LIMITS OF DB CONTRACTOR'S CONSTRUCTION, OPERATIONS, AND MAINTENANCE RESPONSIBILITIES
 - PROPOSED GRAND PARKWAY
 - PROP ROW
 - PROP CONTROL OF ACCESS
 - EXISTING ROW
 - PROPERTY LINE
 - PROPOSED GRAND PARKWAY BY OTHERS

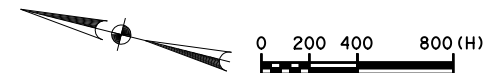



**ATTACHMENT 19-2
O & M LIMITS, H & I-1**

DSN:	FED. RD. DIV. NO.	STATE	PROJECT NO.			HIGHWAY NO.
CK:	6	TEXAS				SH 99
DRN:	STATE DISTRICT	COUNTY	CONTROL NO.	SECTION NO.	JOB NO.	SHEET NO.
CK:						15


Scale: 800.00000:1.00000
Plotted on: 9/28/2015

11:43

Pen: Tablet: \\hoxw00\jobs\59004\TECHPROD\SH 99\RDW\plots\19-3\16.dgn
Design: \\hoxw00\jobs\59004\TECHPROD\SH 99\RDW\Exhibits\19-3\16.dgn

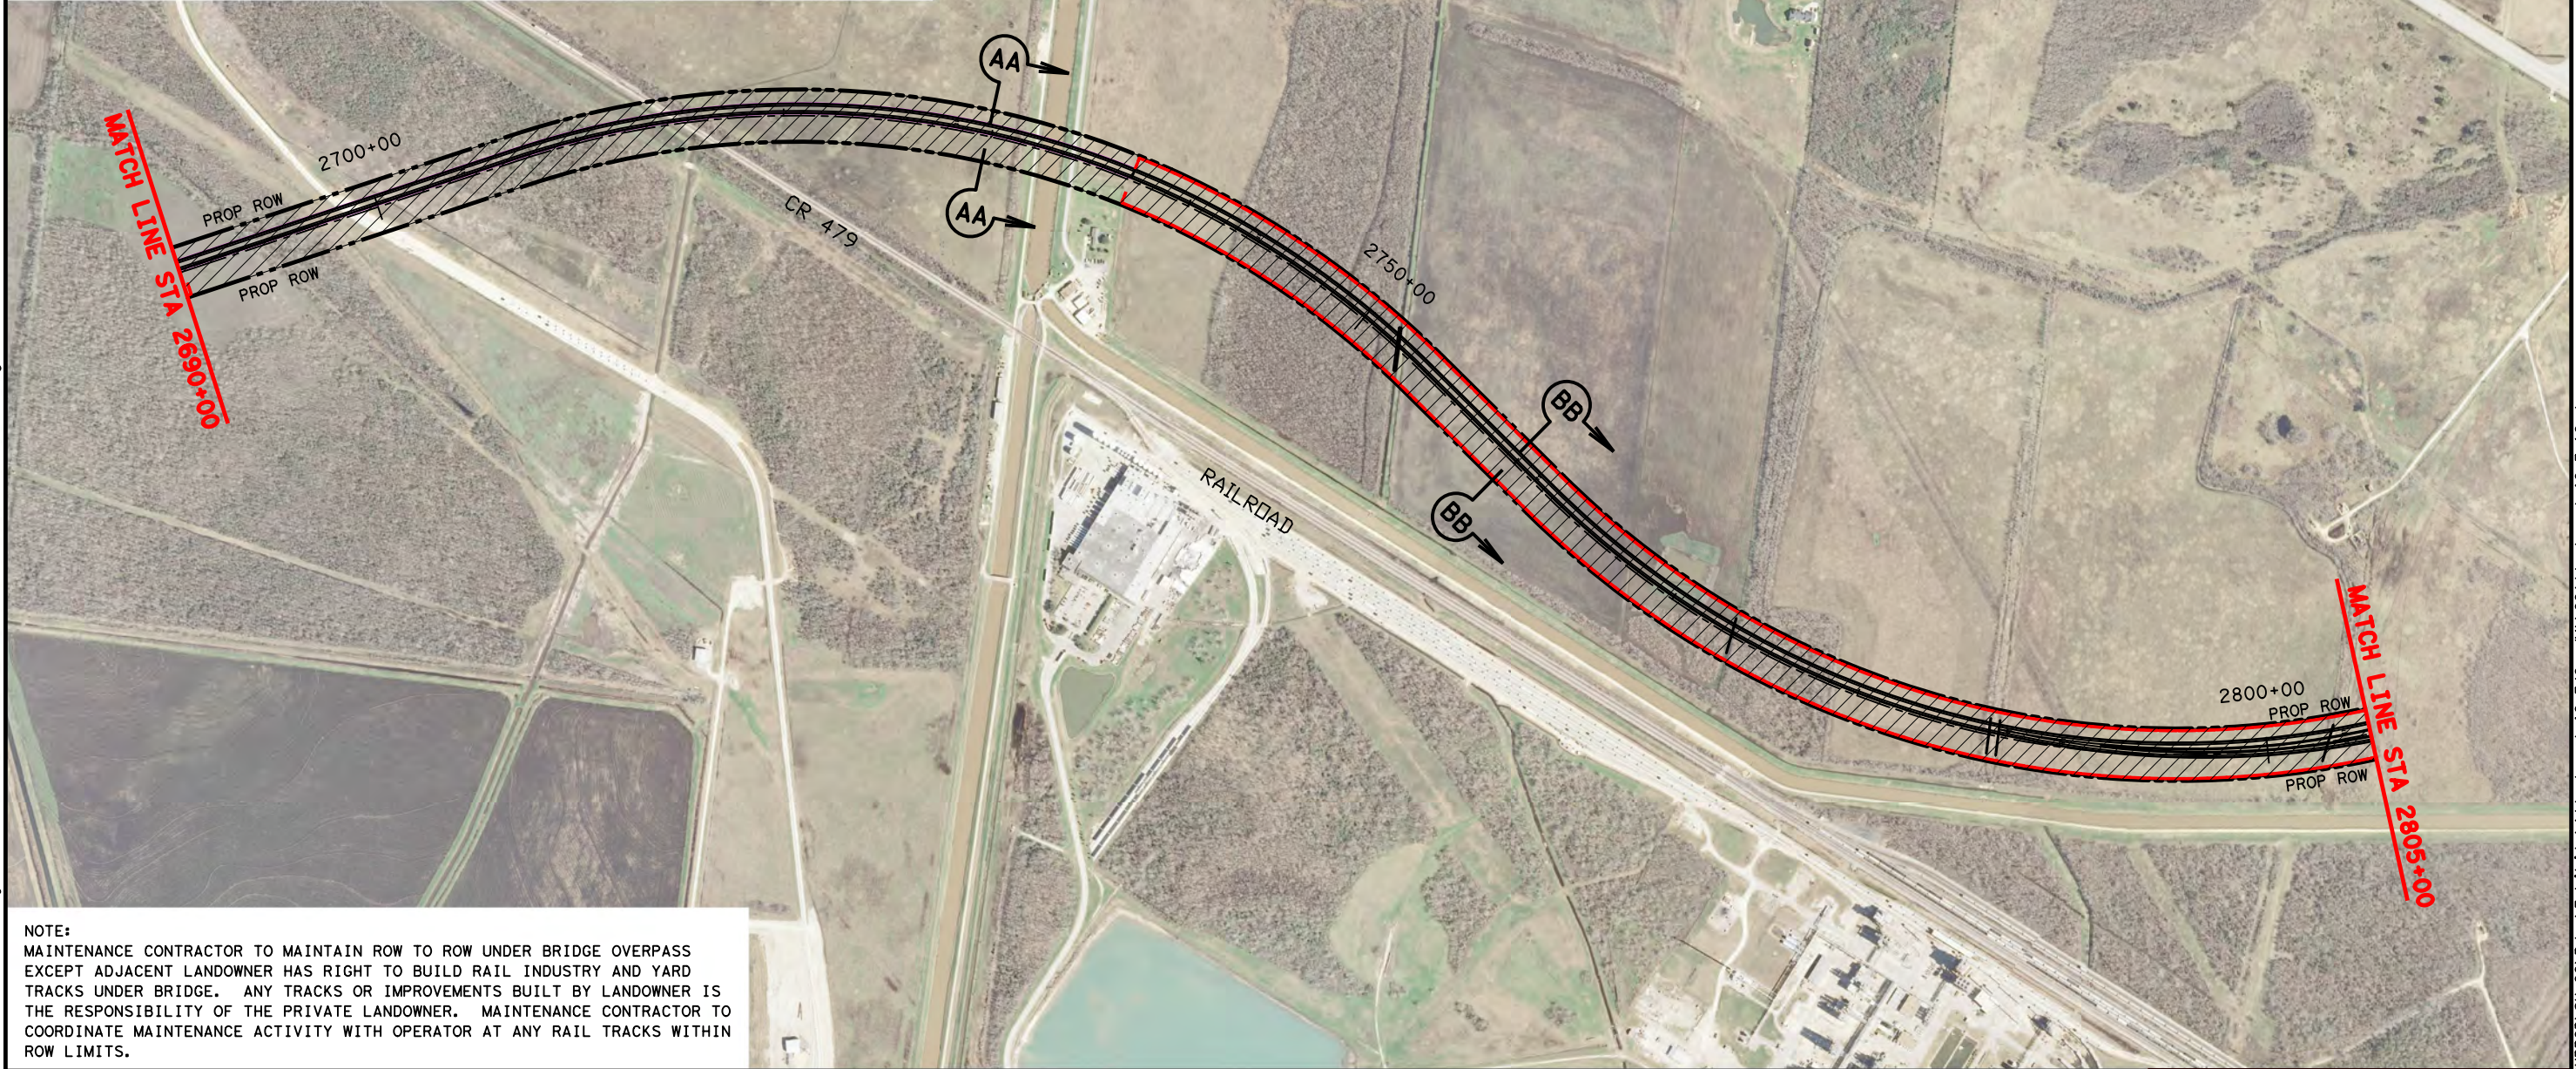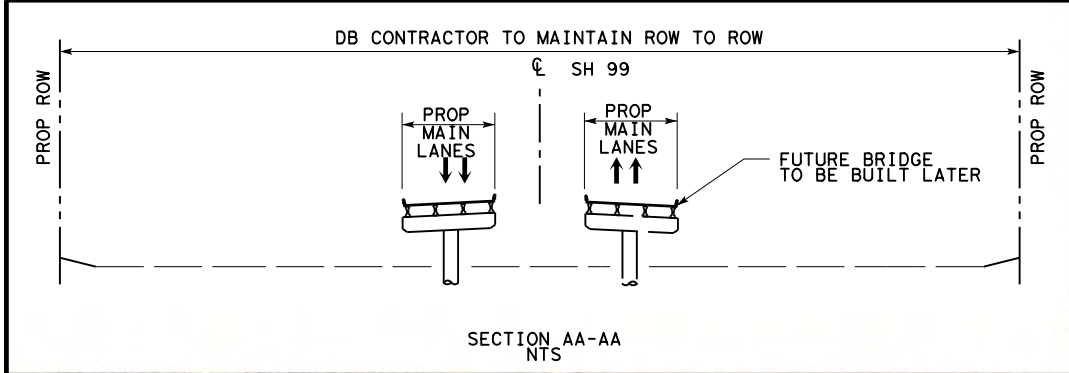

NOTE:
MAINTENANCE CONTRACTOR TO MAINTAIN ROW TO ROW UNDER BRIDGE OVERPASS EXCEPT ADJACENT LANDOWNER HAS RIGHT TO BUILD RAIL INDUSTRY AND YARD TRACKS UNDER BRIDGE. ANY TRACKS OR IMPROVEMENTS BUILT BY LANDOWNER IS THE RESPONSIBILITY OF THE PRIVATE LANDOWNER. MAINTENANCE CONTRACTOR TO COORDINATE MAINTENANCE ACTIVITY WITH OPERATOR AT ANY RAIL TRACKS WITHIN ROW LIMITS.

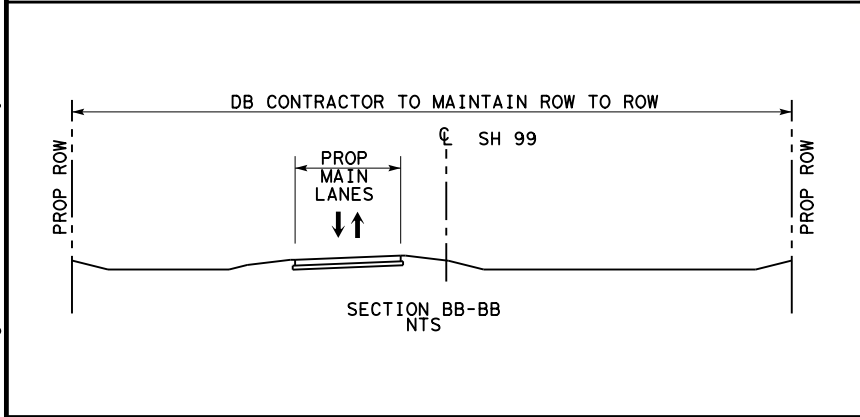

- LEGEND**
- LIMITS OF DB CONTRACTOR'S CONSTRUCTION, OPERATIONS, AND MAINTENANCE RESPONSIBILITIES
 - PROPOSED GRAND PARKWAY
 - PROP ROW
 - PROP CONTROL OF ACCESS
 - EXISTING ROW
 - PROPERTY LINE
 - PROPOSED GRAND PARKWAY BY OTHERS

0 200 400 800 (H)



ATTACHMENT 19-2
O & M LIMITS, H & I-1

DSN:	FED. RD. DIV. NO.	STATE	PROJECT NO.			HIGHWAY NO.
CK:	6	TEXAS				SH 99
DRN:	STATE DISTRICT	COUNTY	CONTROL NO.	SECTION NO.	JOB NO.	SHEET NO.
CK:						16




Scale: 800.000000:1.000000
Plotted on: 10/1/2015

11:33

19-3*17.dgn

Pen Table: \\hoxw00\jobs\59004\techprod\sh 99\vdw\plots\59004*sh99*11x17.pen

Design File names: \\hoxw00\jobs\59004\TECHPROD\SH 99\Raw\Exhibits\Attachment 19-3 (OandM)\99A\Attachment 19-3*17.dgn

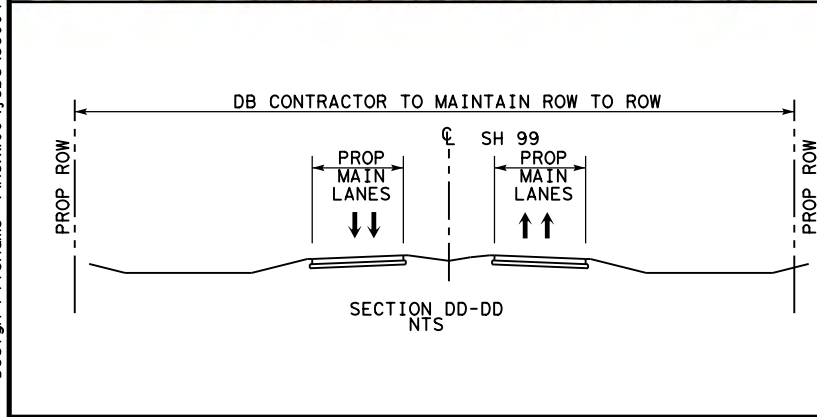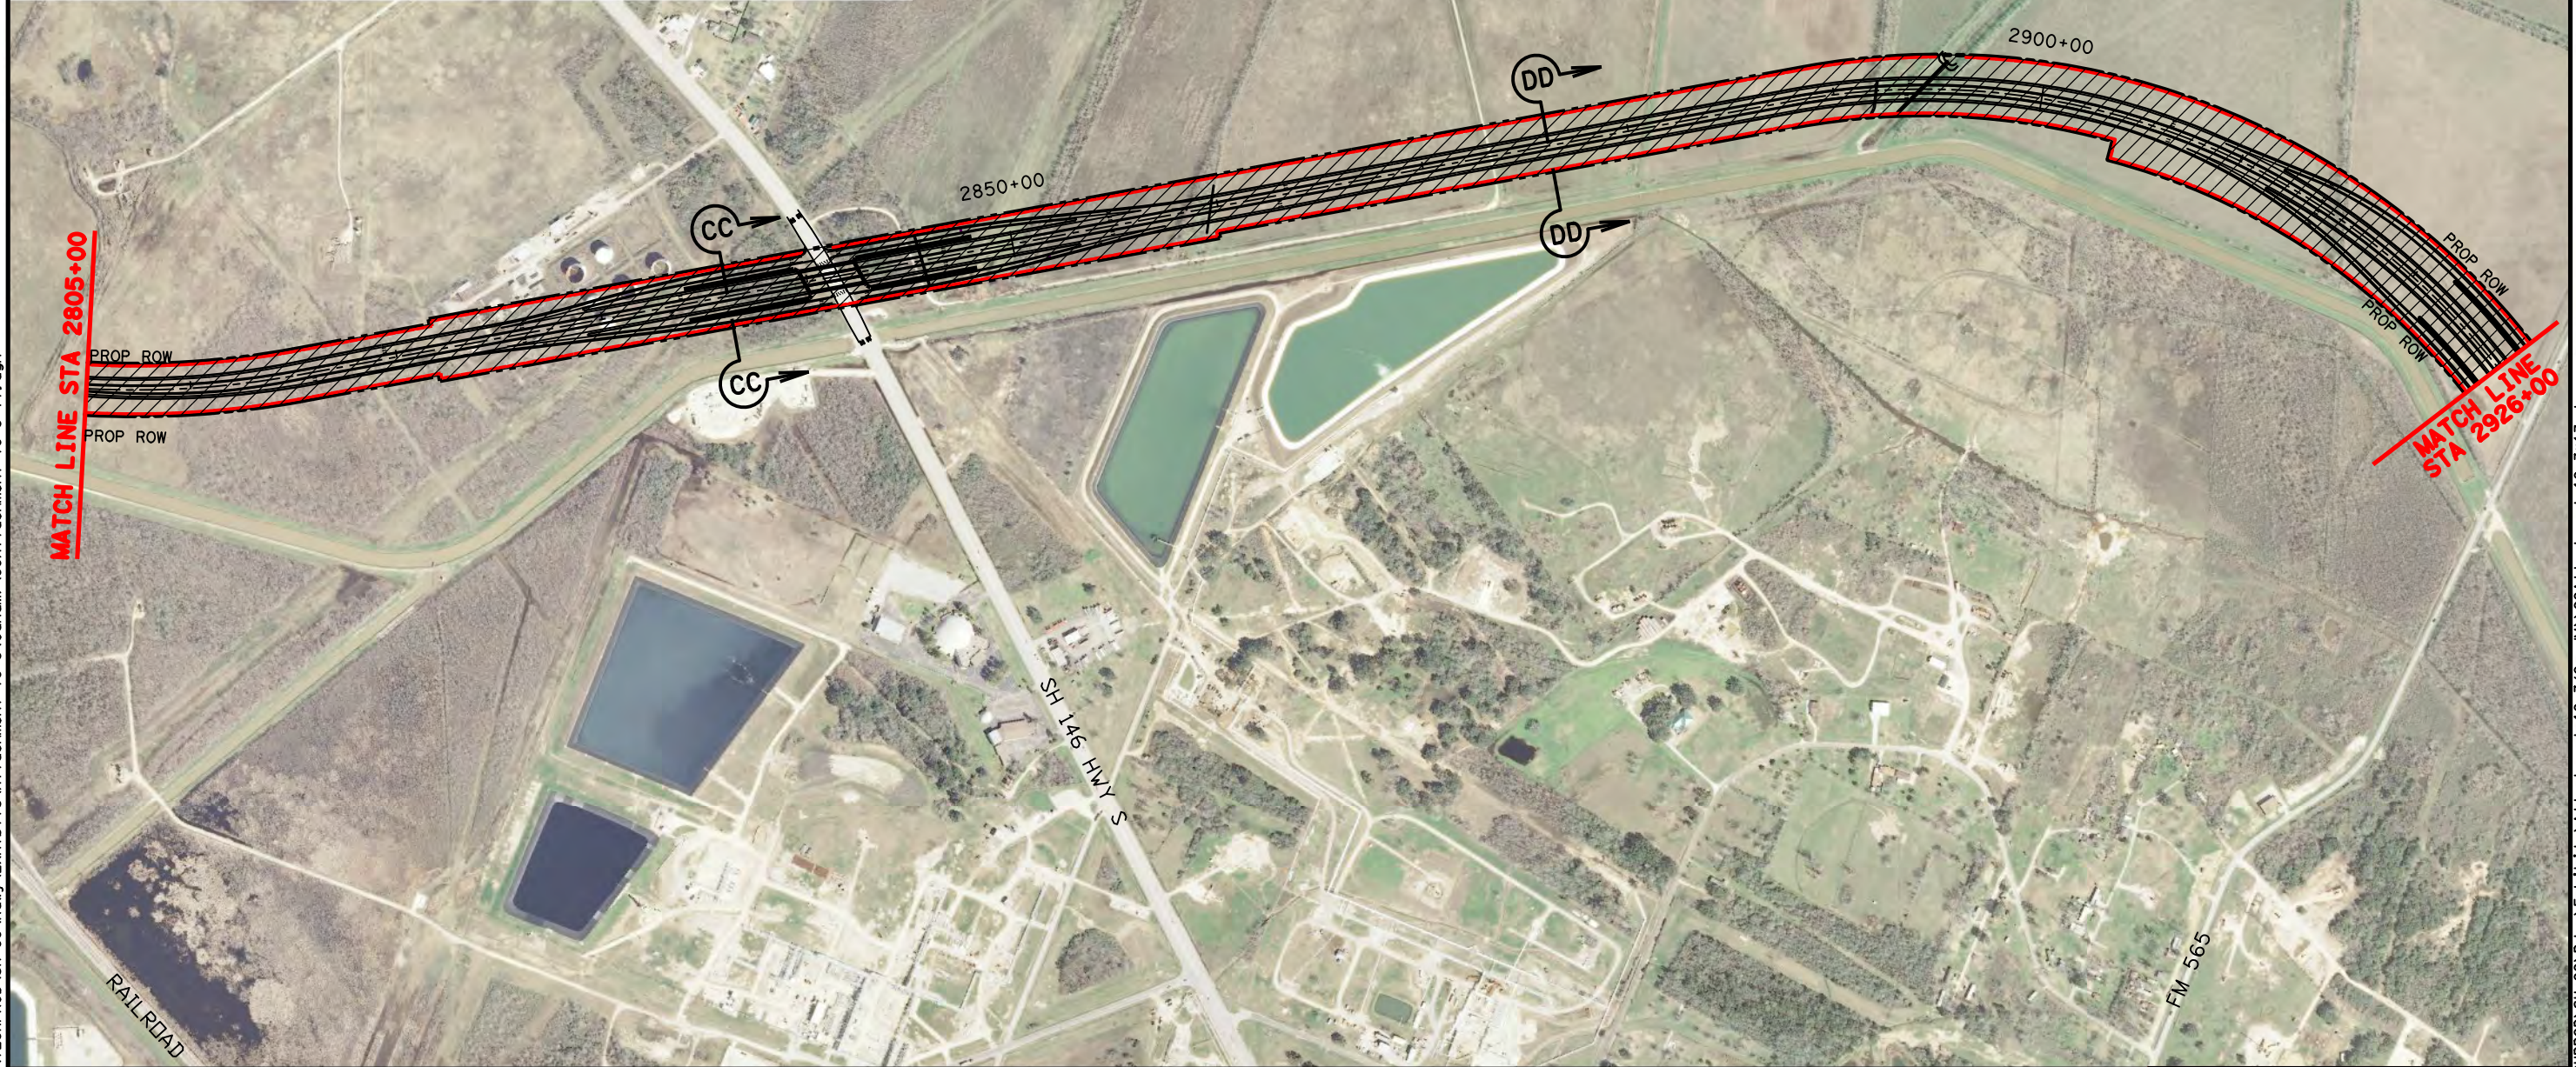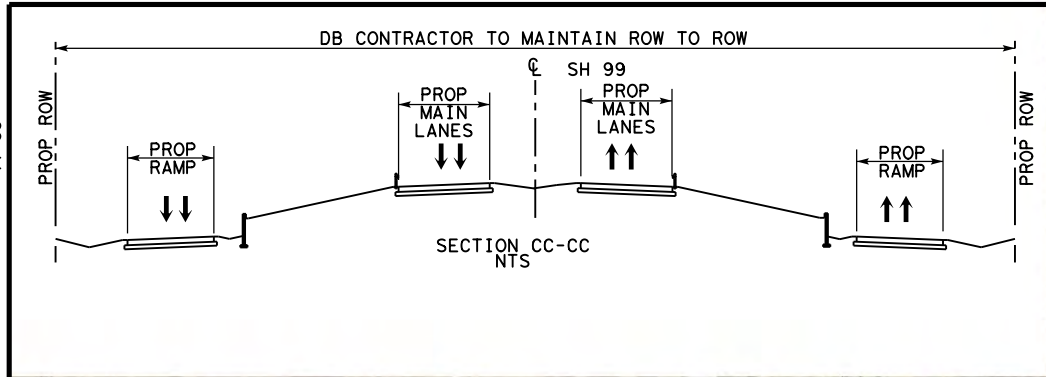


LEGEND

- LIMITS OF DB CONTRACTOR'S CONSTRUCTION, OPERATIONS, AND MAINTENANCE RESPONSIBILITIES
- PROPOSED GRAND PARKWAY
- PROP ROW
- PROP CONTROL OF ACCESS
- EXISTING ROW
- PROPERTY LINE
- PROPOSED GRAND PARKWAY BY OTHERS


0 200 400 800 (H)

ATTACHMENT 19-2
O & M LIMITS, H & I-1

DSN:	FED. RD. DIV. NO.	STATE	PROJECT NO.	HIGHWAY NO.		
CK:	6	TEXAS		SH 99		
DRN:	STATE DISTRICT	COUNTY	CONTROL NO.	SECTION NO.	JOB NO.	SHEET NO.
CK:						17

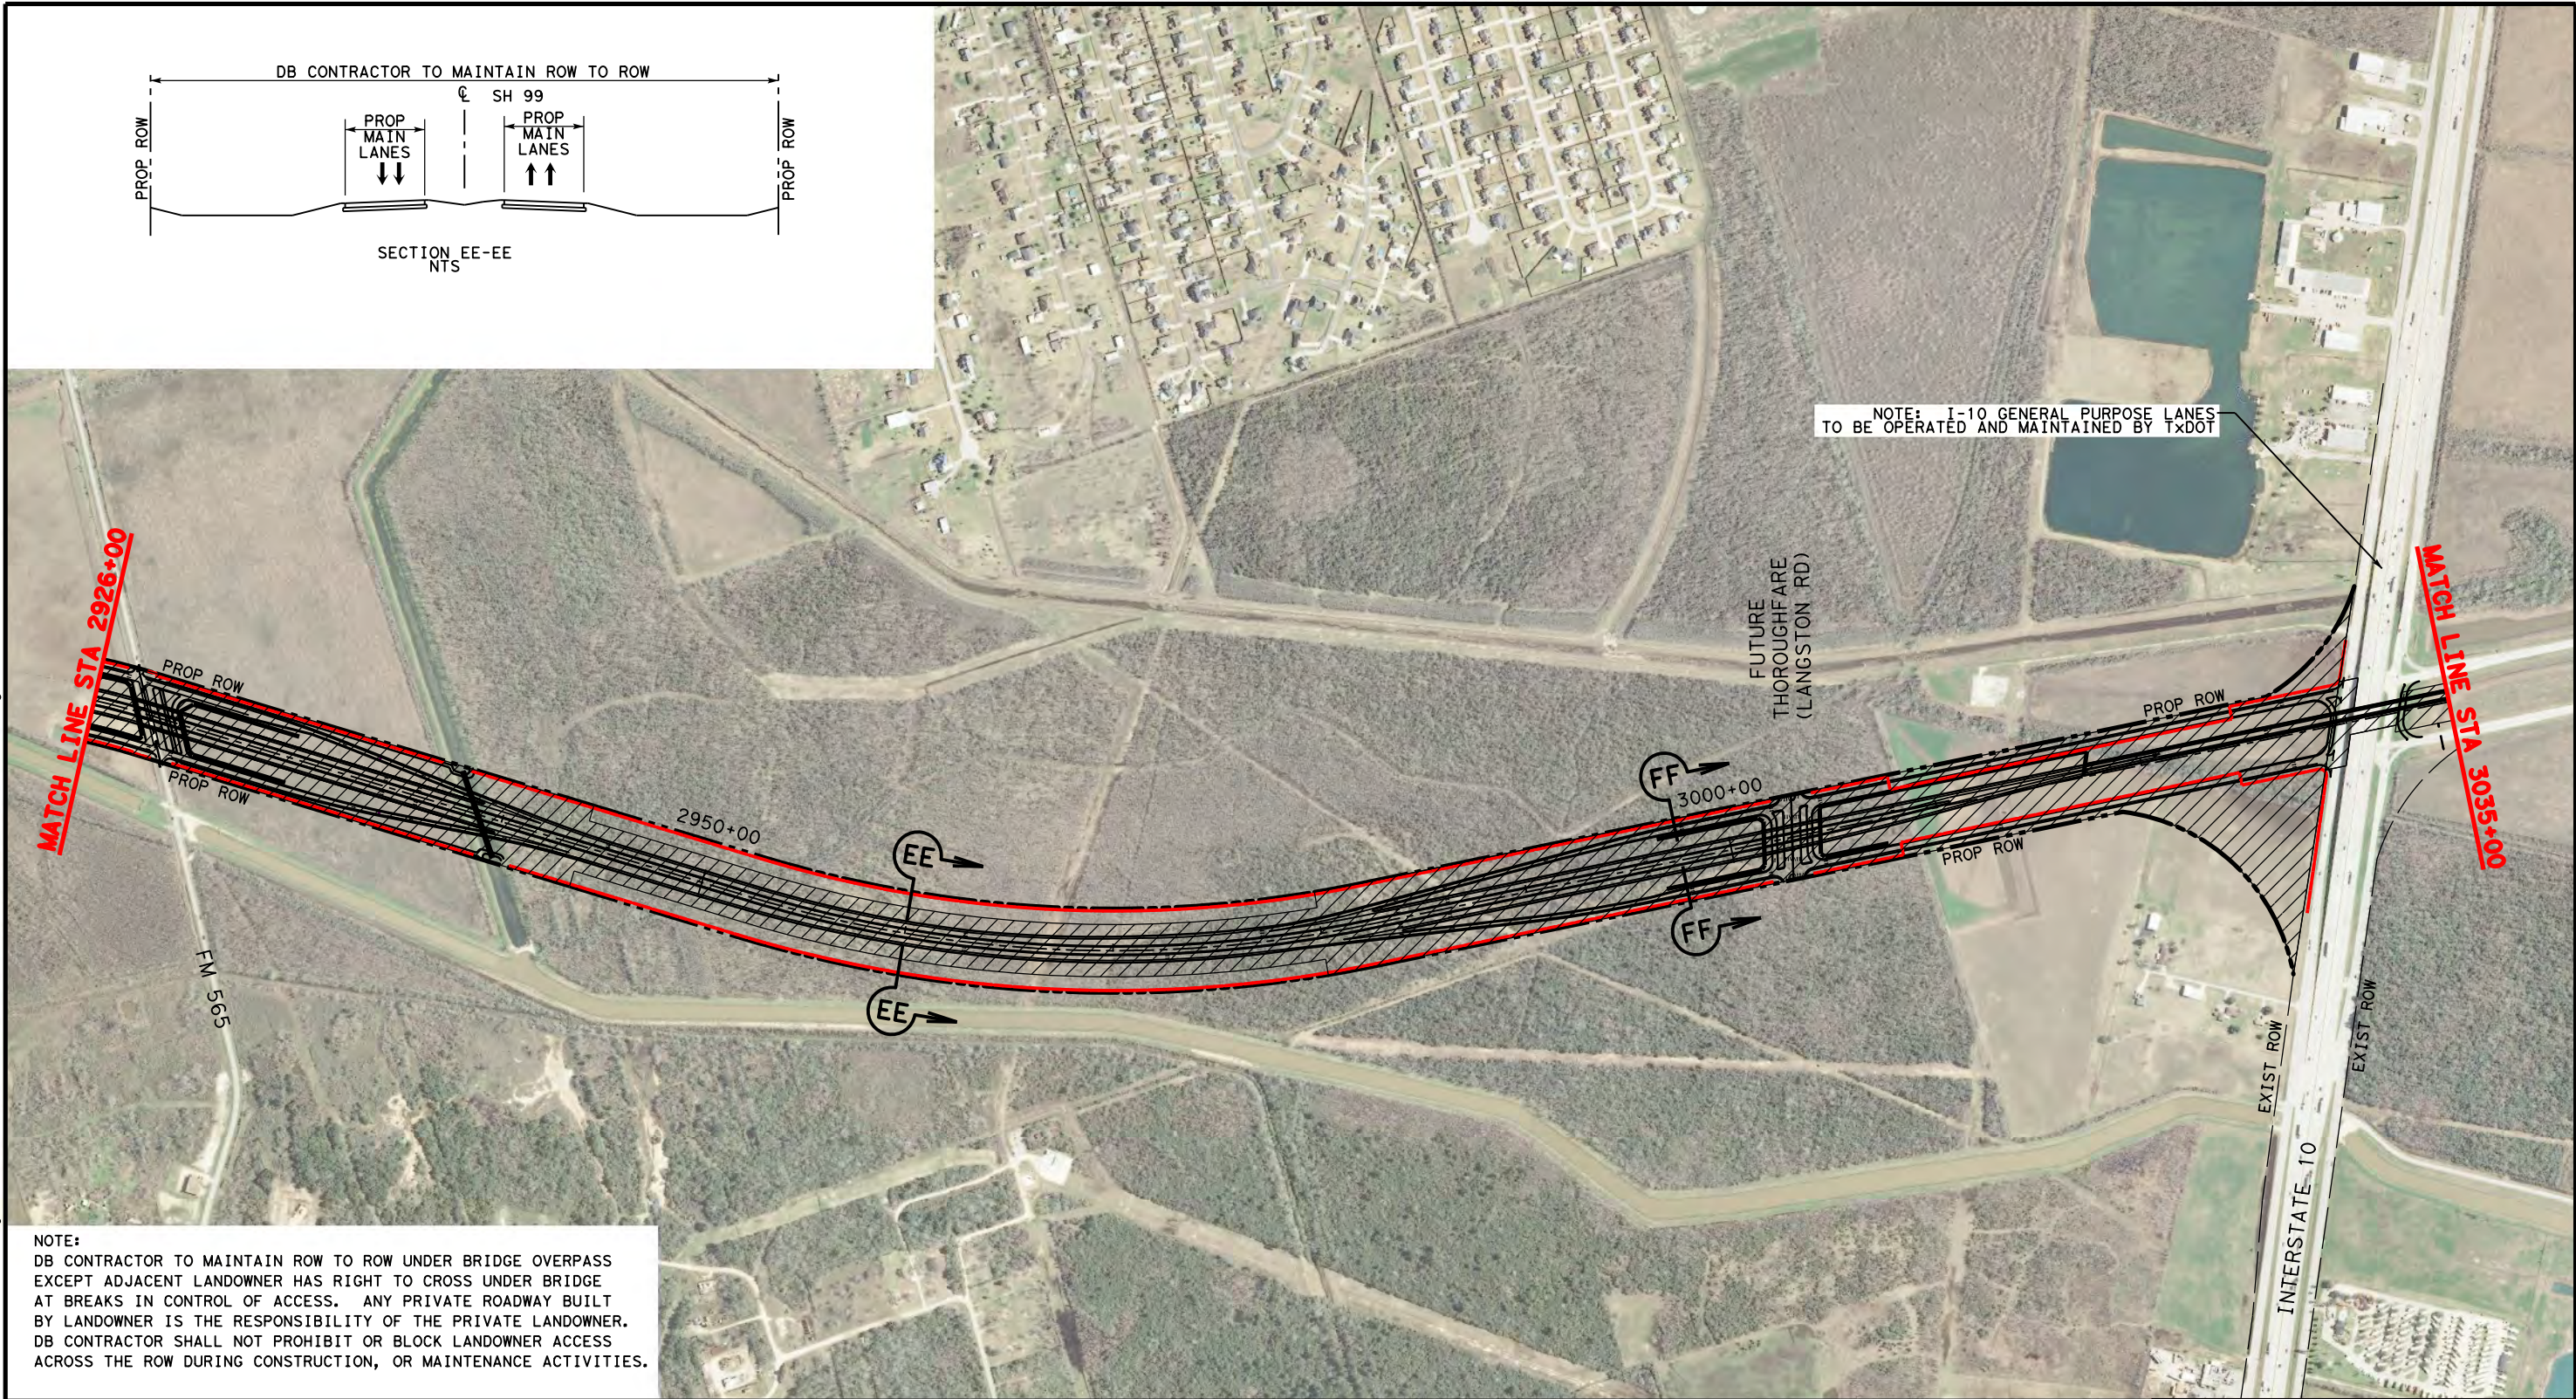

NOTE:
DB CONTRACTOR TO MAINTAIN ROW TO ROW UNDER BRIDGE OVERPASS EXCEPT ADJACENT LANDOWNER HAS RIGHT TO CROSS UNDER BRIDGE AT BREAKS IN CONTROL OF ACCESS. ANY PRIVATE ROADWAY BUILT BY LANDOWNER IS THE RESPONSIBILITY OF THE PRIVATE LANDOWNER. DB CONTRACTOR SHALL NOT PROHIBIT OR BLOCK LANDOWNER ACCESS ACROSS THE ROW DURING CONSTRUCTION, OR MAINTENANCE ACTIVITIES.

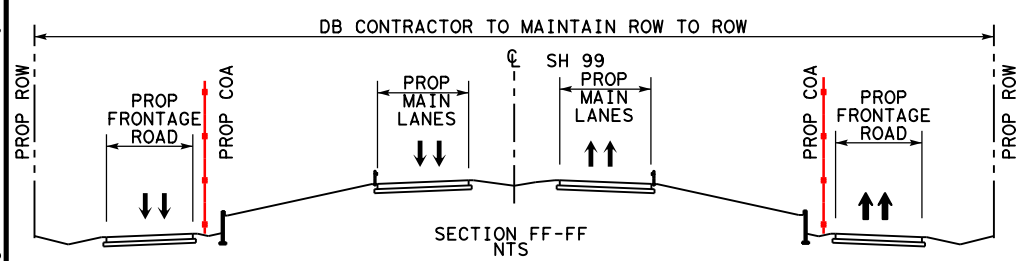

0 200 400 800 (H)




LEGEND

- LIMITS OF DB CONTRACTOR'S CONSTRUCTION, OPERATIONS, AND MAINTENANCE RESPONSIBILITIES
- PROPOSED GRAND PARKWAY
- PROP ROW
- PROP CONTROL OF ACCESS
- EXISTING ROW
- PROPERTY LINE
- PROPOSED GRAND PARKWAY BY OTHERS




ATTACHMENT 19-2
O & M LIMITS, H & I-1

DSN:	FED. RD. DIV. NO.	STATE	PROJECT NO.	HIGHWAY NO.
CK:	6	TEXAS		SH 99
DRN:	STATE DISTRICT	COUNTY	CONTROL NO.	SECTION NO.
CK:				
				SHEET NO. 18

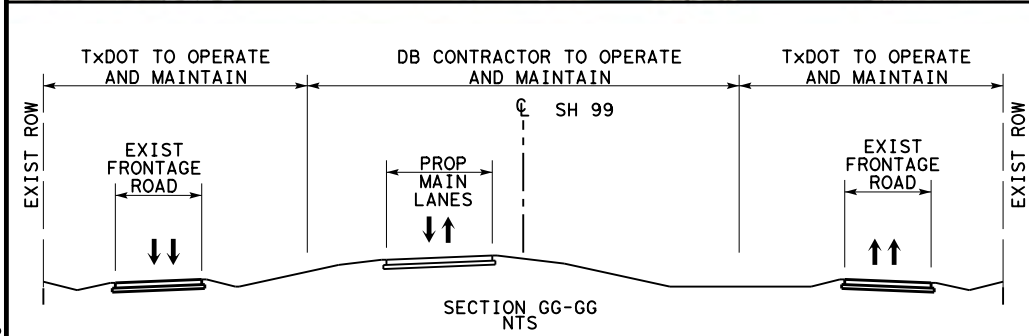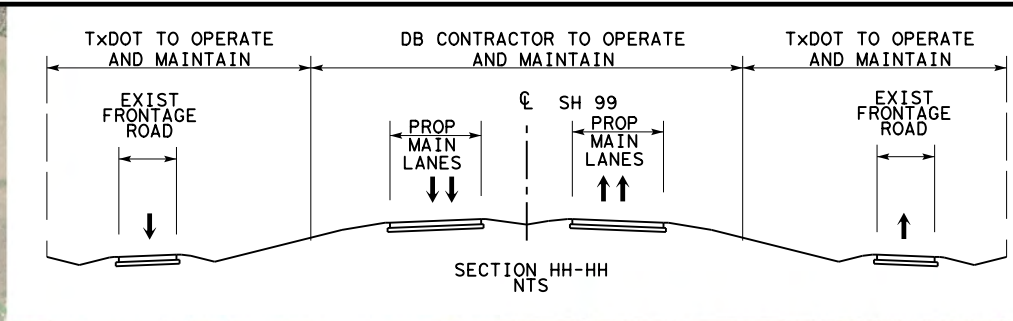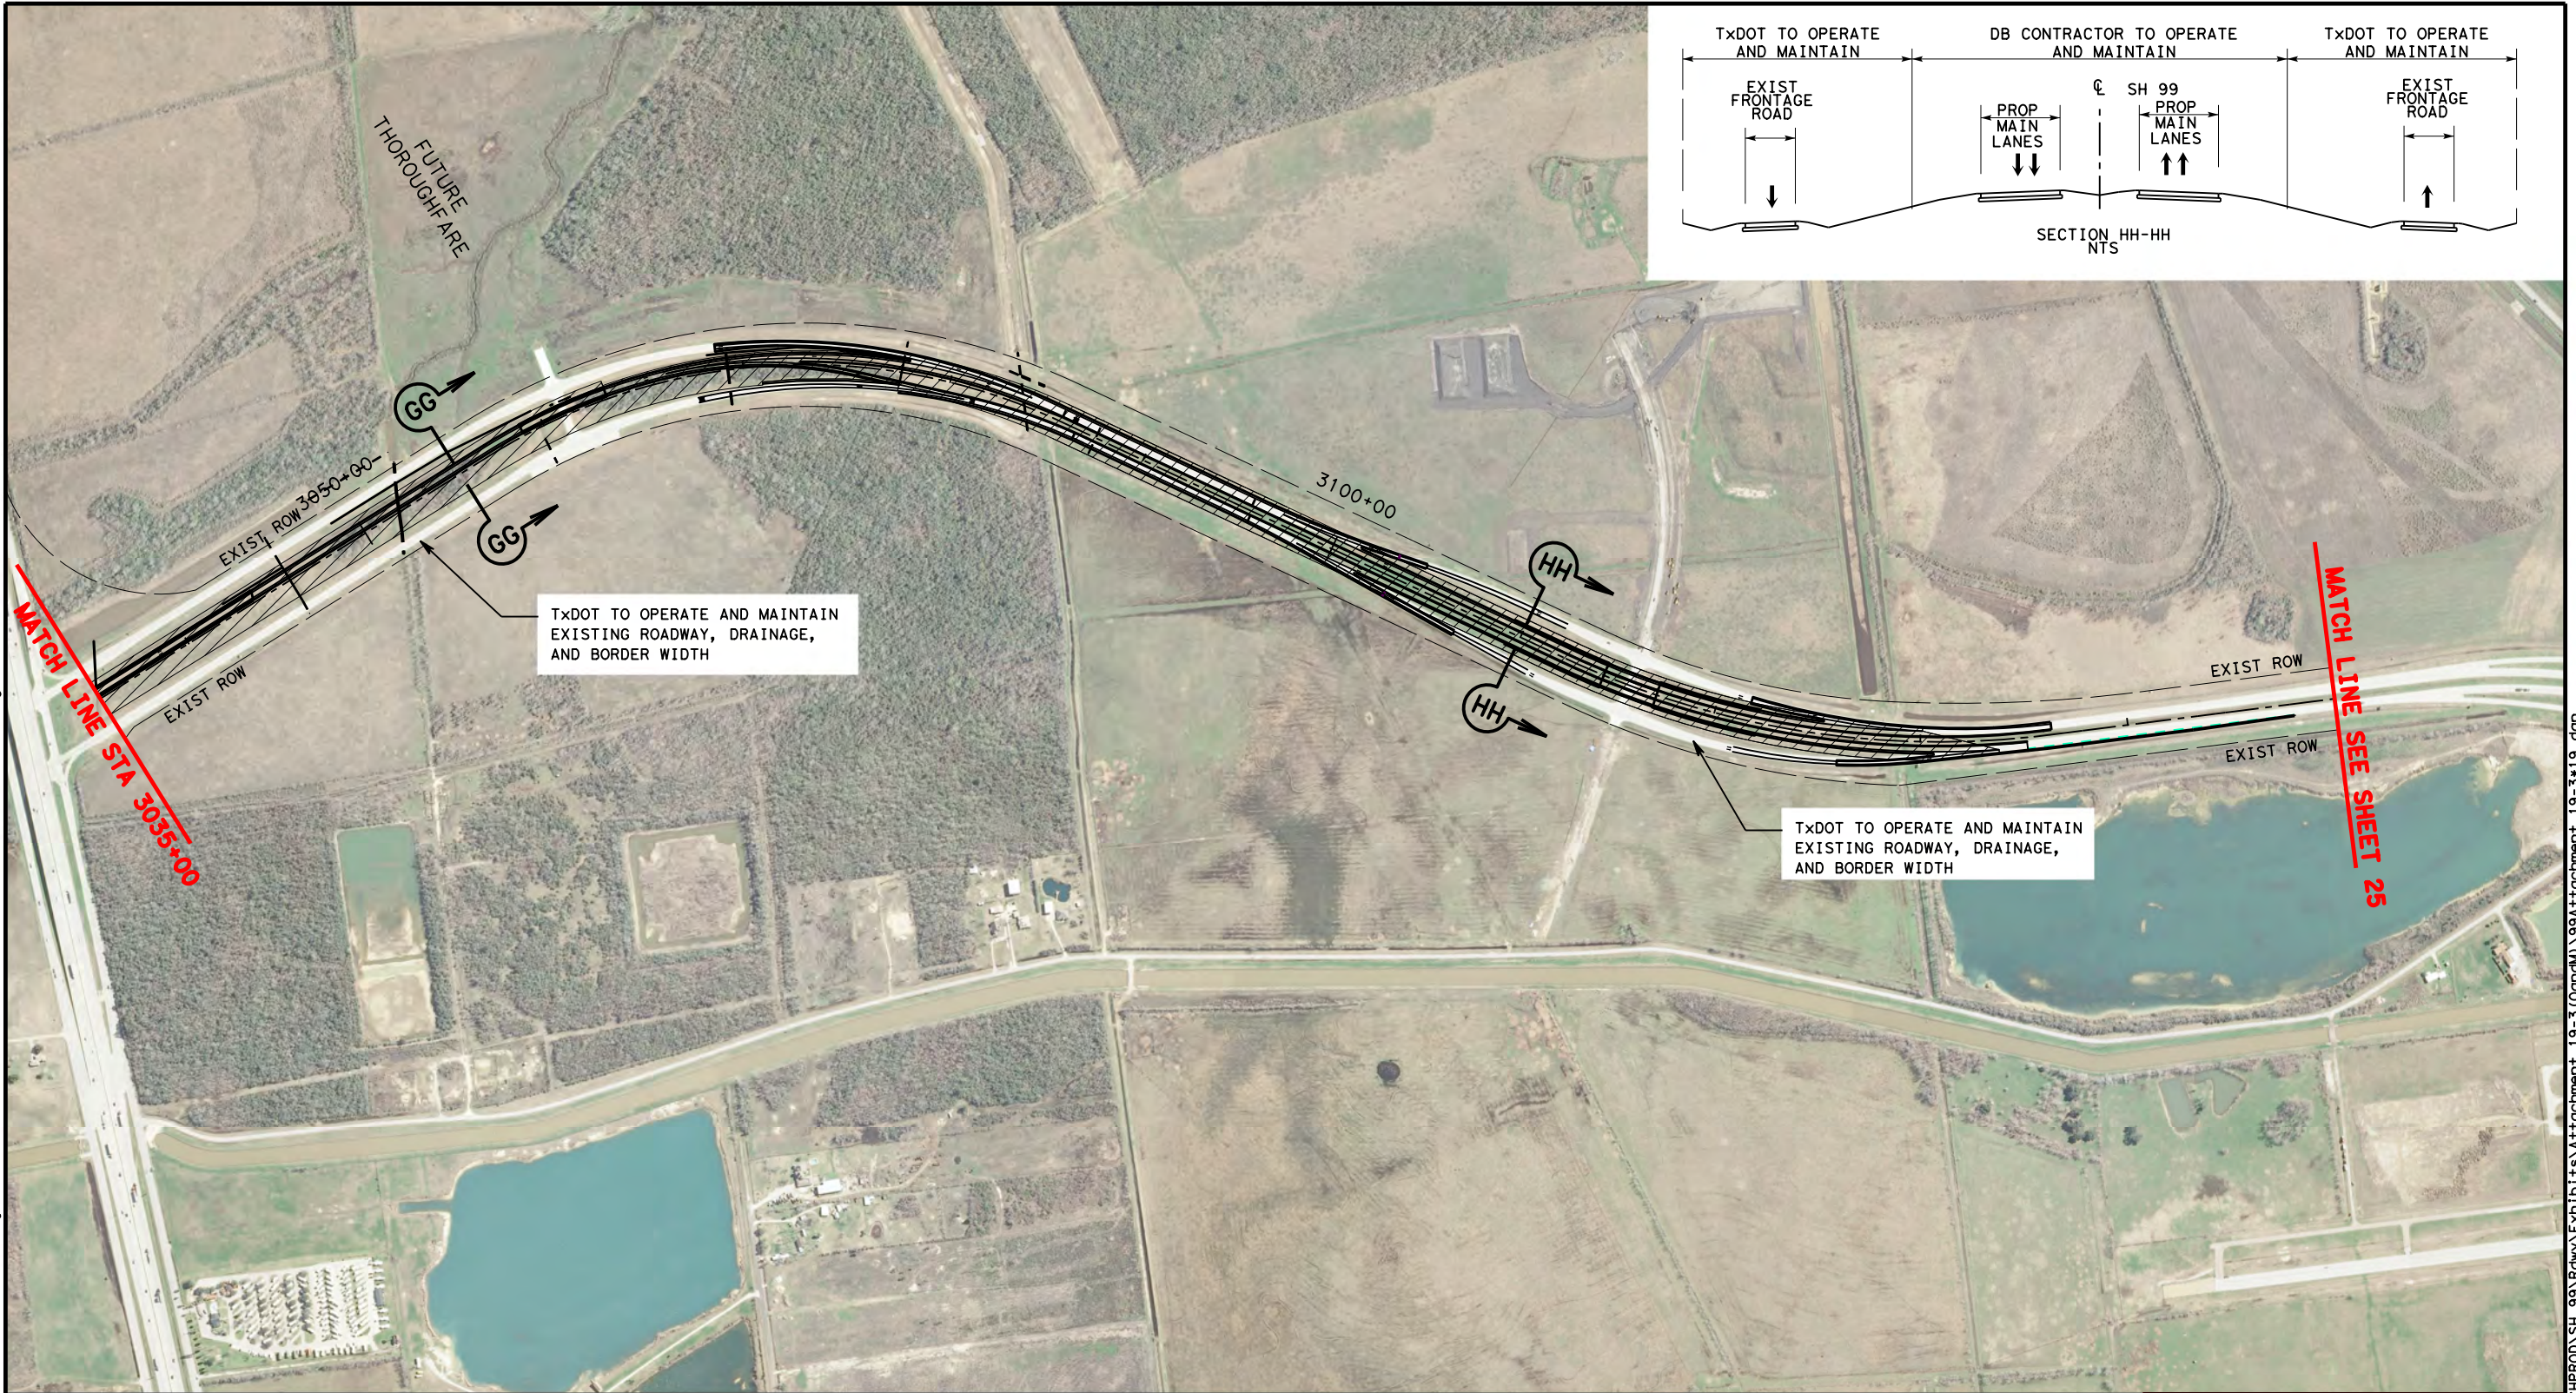




- LEGEND**
- LIMITS OF DB CONTRACTOR'S CONSTRUCTION, OPERATIONS, AND MAINTENANCE RESPONSIBILITIES
 - PROPOSED GRAND PARKWAY
 - PROP ROW
 - PROP CONTOL OF ACCESS
 - EXISTING ROW
 - PROPERTY LINE
 - PROPOSED GRAND PARKWAY BY OTHERS

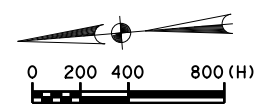



ATTACHMENT 19-2
O & M LIMITS, H & I-1


DSN:	FED. RD. DIV. NO.	STATE	PROJECT NO.		HIGHWAY NO.
CK:	6	TEXAS			SH 99
DRN:	STATE DISTRICT	COUNTY	CONTROL NO.	SECTION NO.	JOB NO.
CK:					SHEET NO.
					19

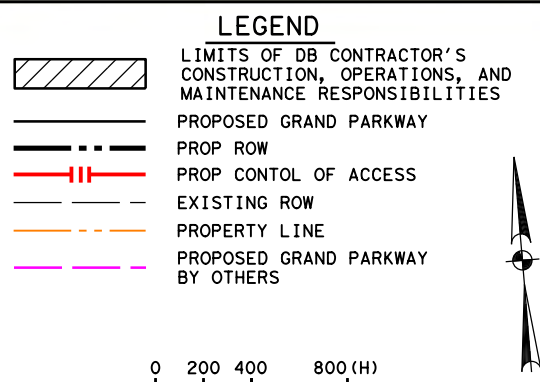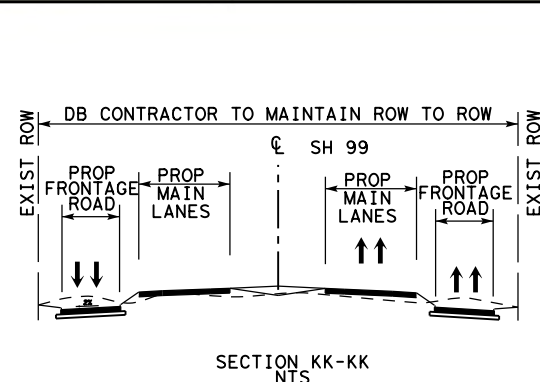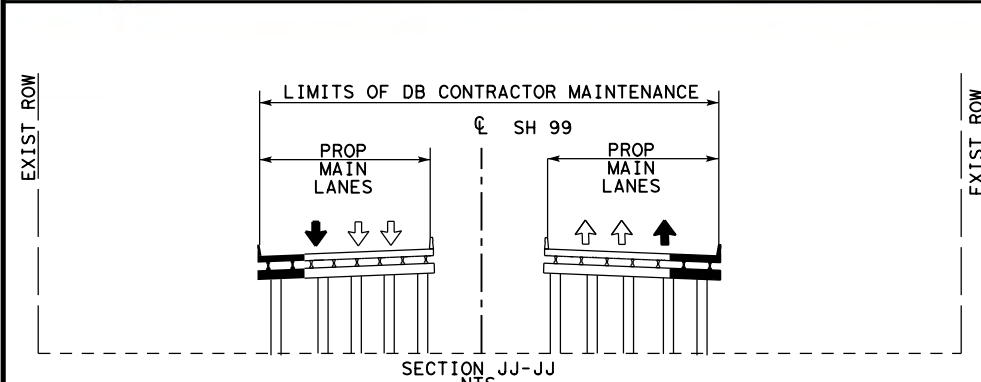




ATTACHMENT 19-2
O & M LIMITS, I-2

DSN:	FED. RD. DIV. NO.	STATE	PROJECT NO.	HIGHWAY NO.
CK:	6	TEXAS		SH 99
DRN:	STATE DISTRICT	COUNTY	CONTROL NO.	SHEET NO.
CK:				20

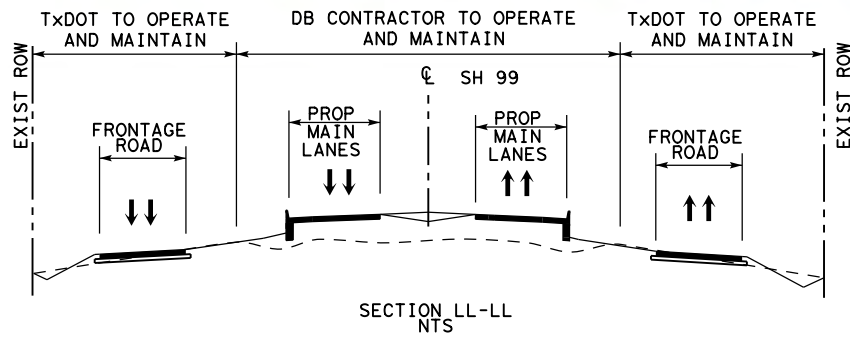

- LEGEND**
- [Hatched Box] LIMITS OF DB CONTRACTOR'S CONSTRUCTION, OPERATIONS, AND MAINTENANCE RESPONSIBILITIES
 - [Solid Line] PROPOSED GRAND PARKWAY
 - [Dashed Line] PROP ROW
 - [Red Line with Cross-Ticks] PROP CONTROL OF ACCESS
 - [Dotted Line] EXISTING ROW
 - [Orange Dashed Line] PROPERTY LINE
 - [Purple Dashed Line] PROPOSED GRAND PARKWAY BY OTHERS

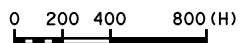



ATTACHMENT 19-2
O & M LIMITS, I-2

DSN:	FED. RD. DIV. NO.	STATE	PROJECT NO.	HIGHWAY NO.
CK:	6	TEXAS		SH 99
DRN:	STATE DISTRICT	COUNTY	CONTROL NO.	SECTION NO.
CK:				JOB NO.
				SHEET NO.
				21




O&M LIMITS TO MATCH
LIMITS OF CONSTRUCTION BY
DB CONTRACTOR ALONG KOPPEL RD


TxDOT TO OPERATE AND MAINTAIN
EXISTING ROADWAY, DRAINAGE,
AND BORDER WIDTH WESTBOUND

O&M LIMITS TO MATCH
LIMITS OF CONSTRUCTION BY
DB CONTRACTOR ALONG W BAY RD

O&M LIMITS TO MATCH
LIMITS OF CONSTRUCTION BY
DB CONTRACTOR ALONG W BAY RD

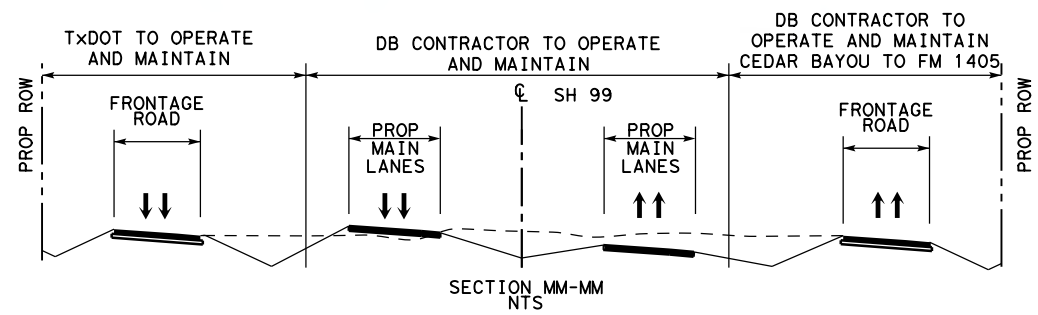


- LEGEND**
- LIMITS OF DB CONTRACTOR'S CONSTRUCTION, OPERATIONS, AND MAINTENANCE RESPONSIBILITIES
 - PROPOSED GRAND PARKWAY
 - PROP ROW
 - PROP CONTROL OF ACCESS
 - EXISTING ROW
 - PROPERTY LINE
 - PROPOSED GRAND PARKWAY BY OTHERS

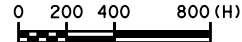




ATTACHMENT 19-2
O & M LIMITS, I-2

DSN:	FED. RD. DIV. NO.	STATE	PROJECT NO.	HIGHWAY NO.
CK:	6	TEXAS		SH 99
DRN:	STATE DISTRICT	COUNTY	CONTROL NO.	SHEET NO.
CK:				22

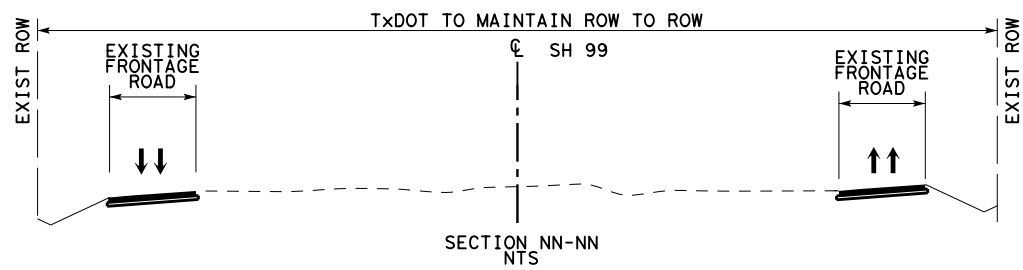

- LEGEND**
- [Hatched Box] LIMITS OF DB CONTRACTOR'S CONSTRUCTION, OPERATIONS, AND MAINTENANCE RESPONSIBILITIES
 - [Solid Line] PROPOSED GRAND PARKWAY
 - [Dashed Line] PROP ROW
 - [Red Line with Cross-Ticks] PROP CONTROL OF ACCESS
 - [Dotted Line] EXISTING ROW
 - [Orange Dashed Line] PROPERTY LINE
 - [Purple Dashed Line] PROPOSED GRAND PARKWAY BY OTHERS

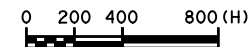

**ATTACHMENT 19-2
O & M LIMITS, I-2**

DSN:	FED. RD. DIV. NO.	STATE	PROJECT NO.			HIGHWAY NO.
CK:	6	TEXAS				SH 99
DRN:	STATE DISTRICT	COUNTY	CONTROL NO.	SECTION NO.	JOB NO.	SHEET NO.
CK:						23


Scale: 800.00000:1.00000
Plotted on: 9/28/2015

11:54

19-3*24.dgn

Pen Tablet: \\hoxw00\jobs\59004\TECHPROD\SH 99\Draw\plots\plots\59004*SH99*11x17.pen


Design File name: \\hoxw00\jobs\59004\TECHPROD\SH 99\Draw\Exhibits\Attachments\19-3 (Grand) 99A\Attachment 19-3*24.dgn

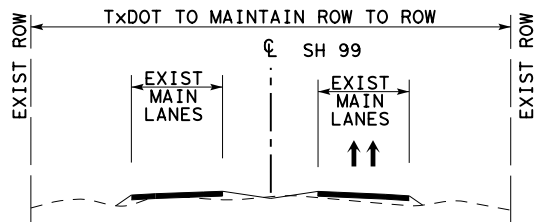

SECTION QQ-QQ
NTS


LEGEND

- LIMITS OF DB CONTRACTOR'S CONSTRUCTION, OPERATIONS, AND MAINTENANCE RESPONSIBILITIES
- PROPOSED GRAND PARKWAY
- PROP ROW
- PROP CONTROL OF ACCESS
- EXISTING ROW
- PROPERTY LINE
- PROPOSED GRAND PARKWAY BY OTHERS

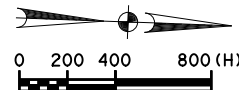


ATTACHMENT 19-2 O & M LIMITS, I-2

DSN:	FED. RD. DIV. NO.	STATE	PROJECT NO.			HIGHWAY NO.
CK:	6	TEXAS				SH 99
DRN:	STATE DISTRICT	COUNTY	CONTROL NO.	SECTION NO.	JOB NO.	SHEET NO.
CK:						24

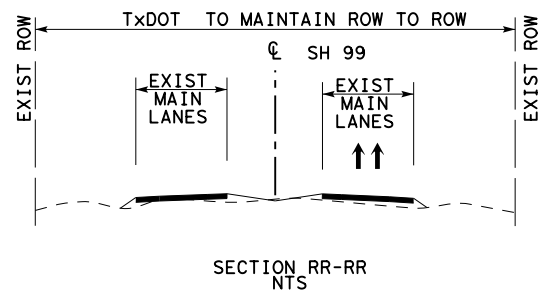

- LEGEND**
- LIMITS OF DB CONTRACTOR'S CONSTRUCTION, OPERATIONS, AND MAINTENANCE RESPONSIBILITIES
 - PROPOSED GRAND PARKWAY
 - PROP ROW
 - PROP CONTROL OF ACCESS
 - EXISTING ROW
 - PROPERTY LINE
 - PROPOSED GRAND PARKWAY BY OTHERS

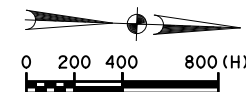

**ATTACHMENT 19-2
O & M LIMITS, I-2**

DSN:	FED. RD. DIV. NO.	STATE	PROJECT NO.			HIGHWAY NO.
CK:	6	TEXAS				SH 99
DRN:	STATE DISTRICT	COUNTY	CONTROL NO.	SECTION NO.	JOB NO.	SHEET NO.
CK:						25