


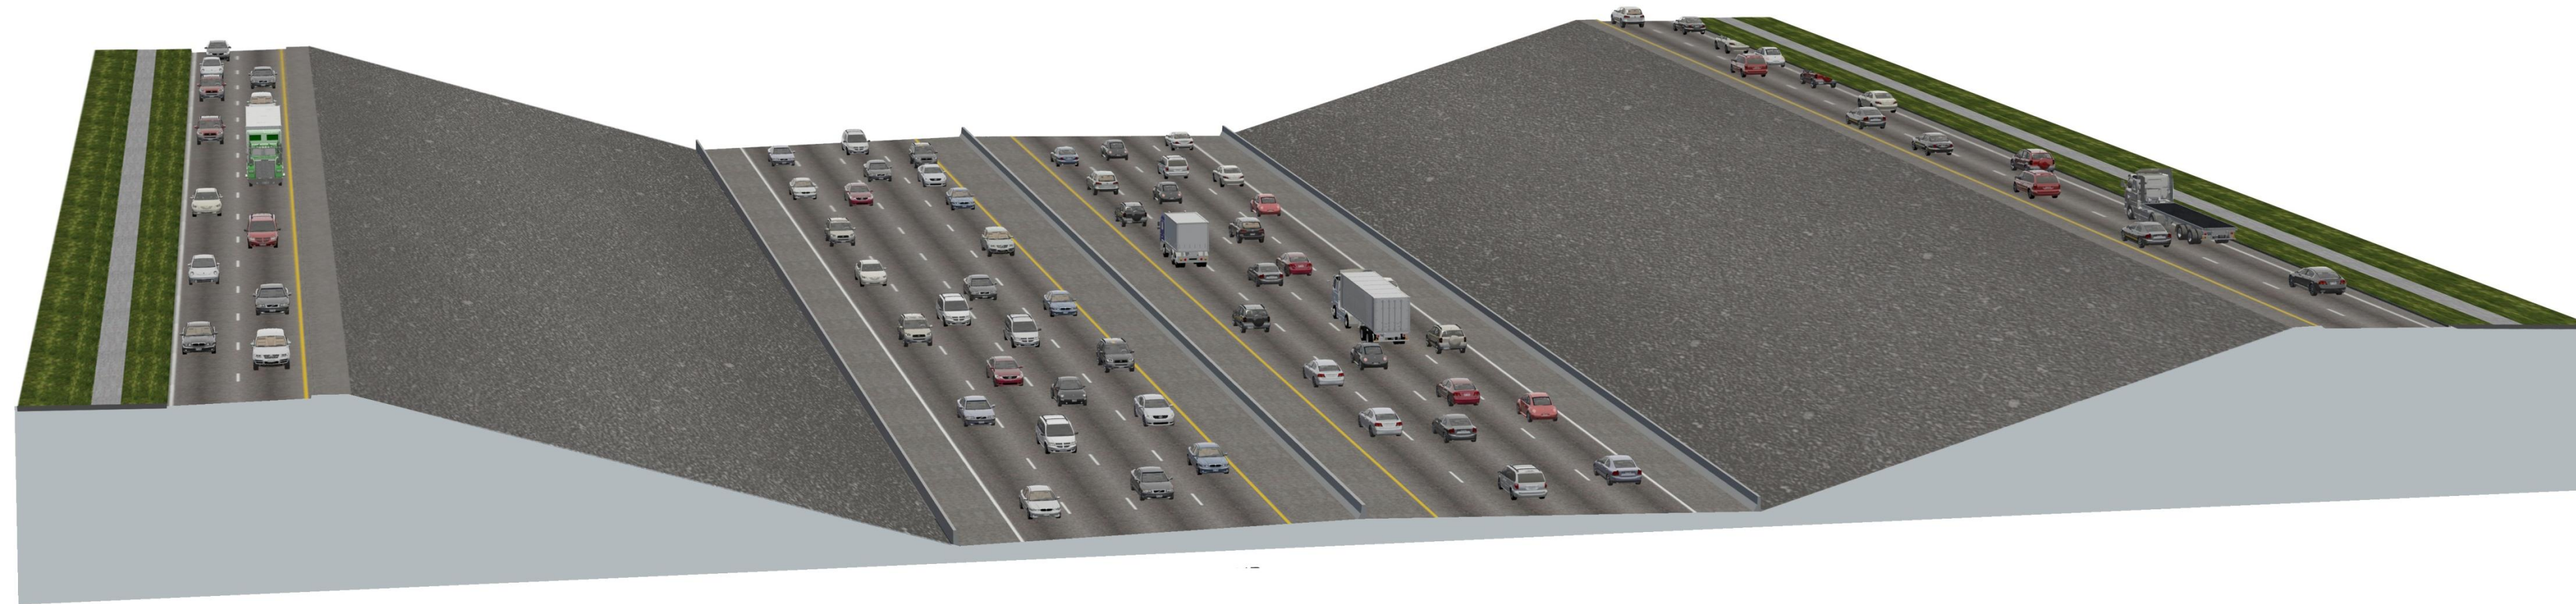

I-45 NORTH - SEGMENT 3 (ALT 10)

PRELIMINARY SUBJECT TO CHANGE

EXISTING R.O.W. (420')



PROVIDENCE ST


I-10 WESTBOUND MAINLANES

I-10 EASTBOUND MAINLANES

ROTHWELL ST

SEGMENT 3 – EXISTING (I-10)

EXISTING R.O.W. (205')

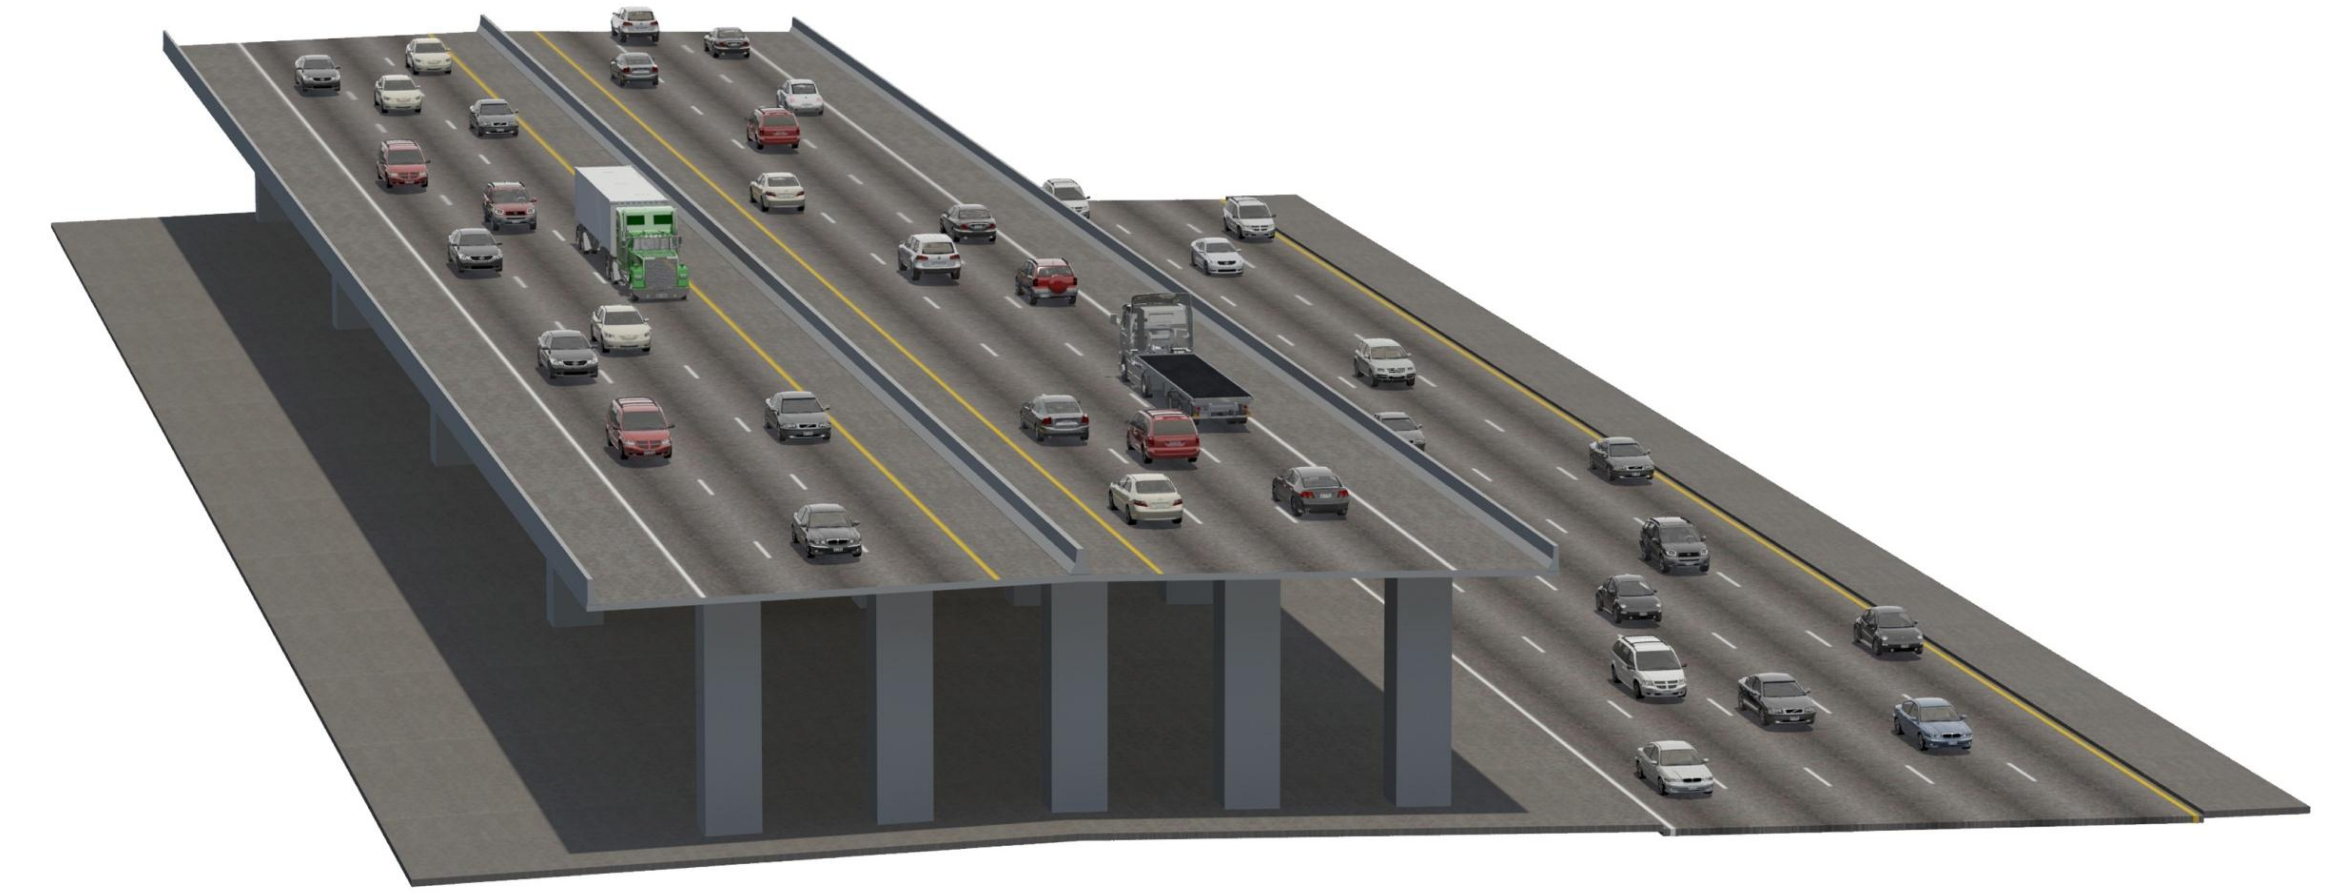

I-45 SOUTHBOUND MAINLANES


I-45 NORTHBOUND MAINLANES

PIERCE ST

SEGMENT 3 – EXISTING (I-45)

EXISTING R.O.W. (420')

I-10 WESTBOUND EXPRESS LANES
I-10 EASTBOUND EXPRESS LANES

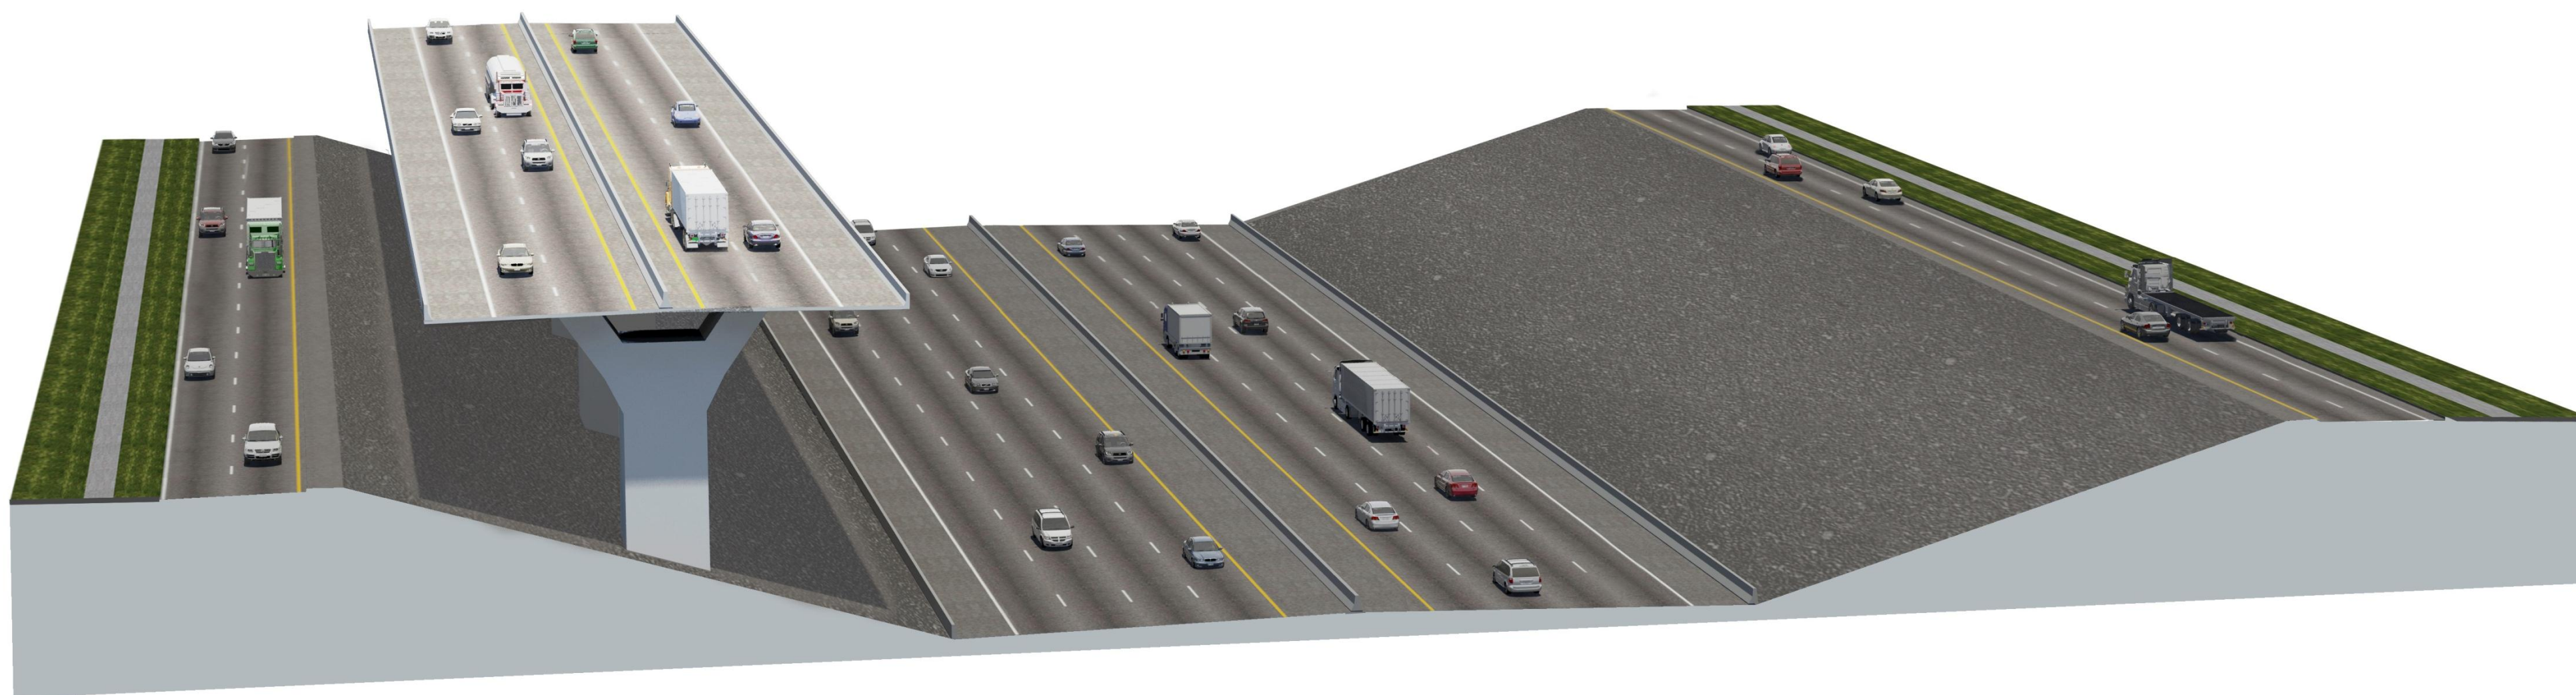

PROVIDENCE ST


I-10 WESTBOUND MAINLANES

I-10 EASTBOUND MAINLANES

ROTHWELL ST

SEGMENT 3 – ALTERNATIVE 10 (I-10)

EXISTING R.O.W. (205')

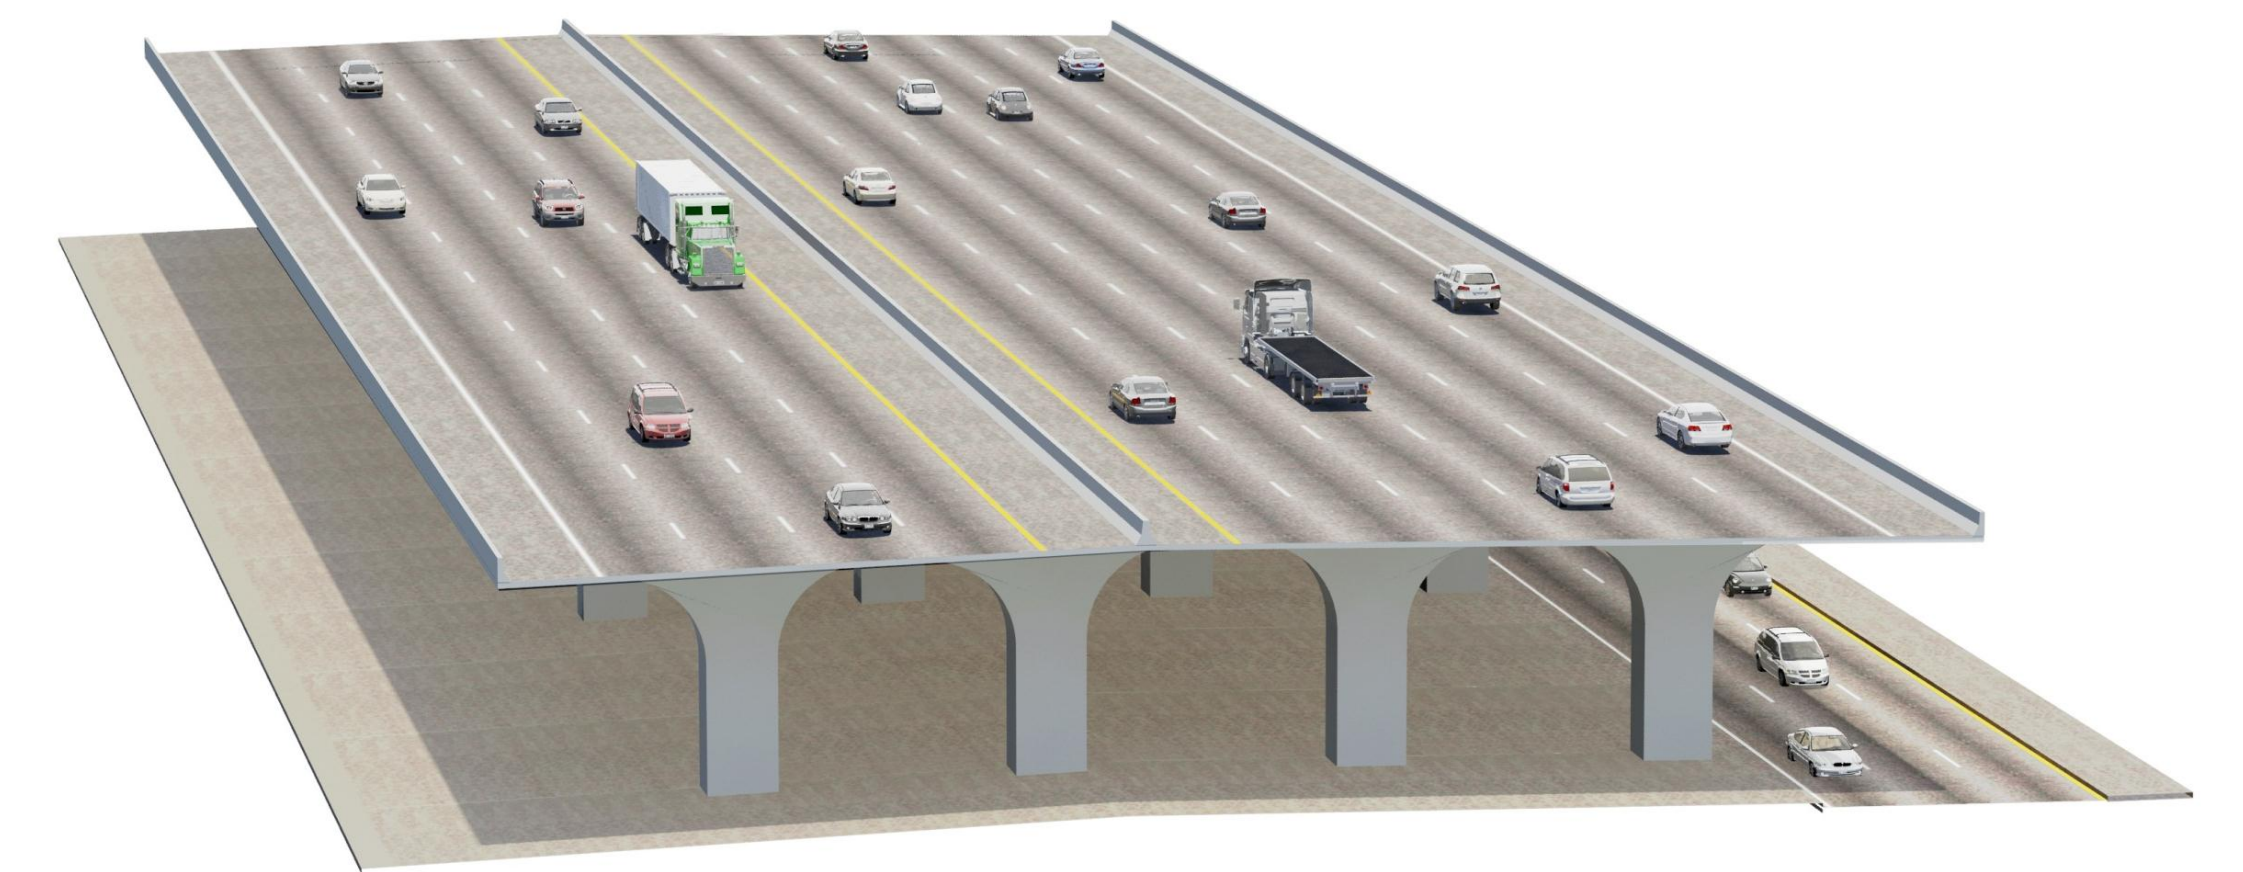

I-45 SOUTHBOUND MAINLANES

I-45 NORTHBOUND MAINLANES

PIERCE ST

SEGMENT 3 – ALTERNATIVE 10 (I-45)



North Houston
Highway
Improvement Project






I-45 NORTH - SEGMENT 3 (ALT 11)


PRELIMINARY SUBJECT TO CHANGE




SEGMENT 3 – EXISTING (I-10)

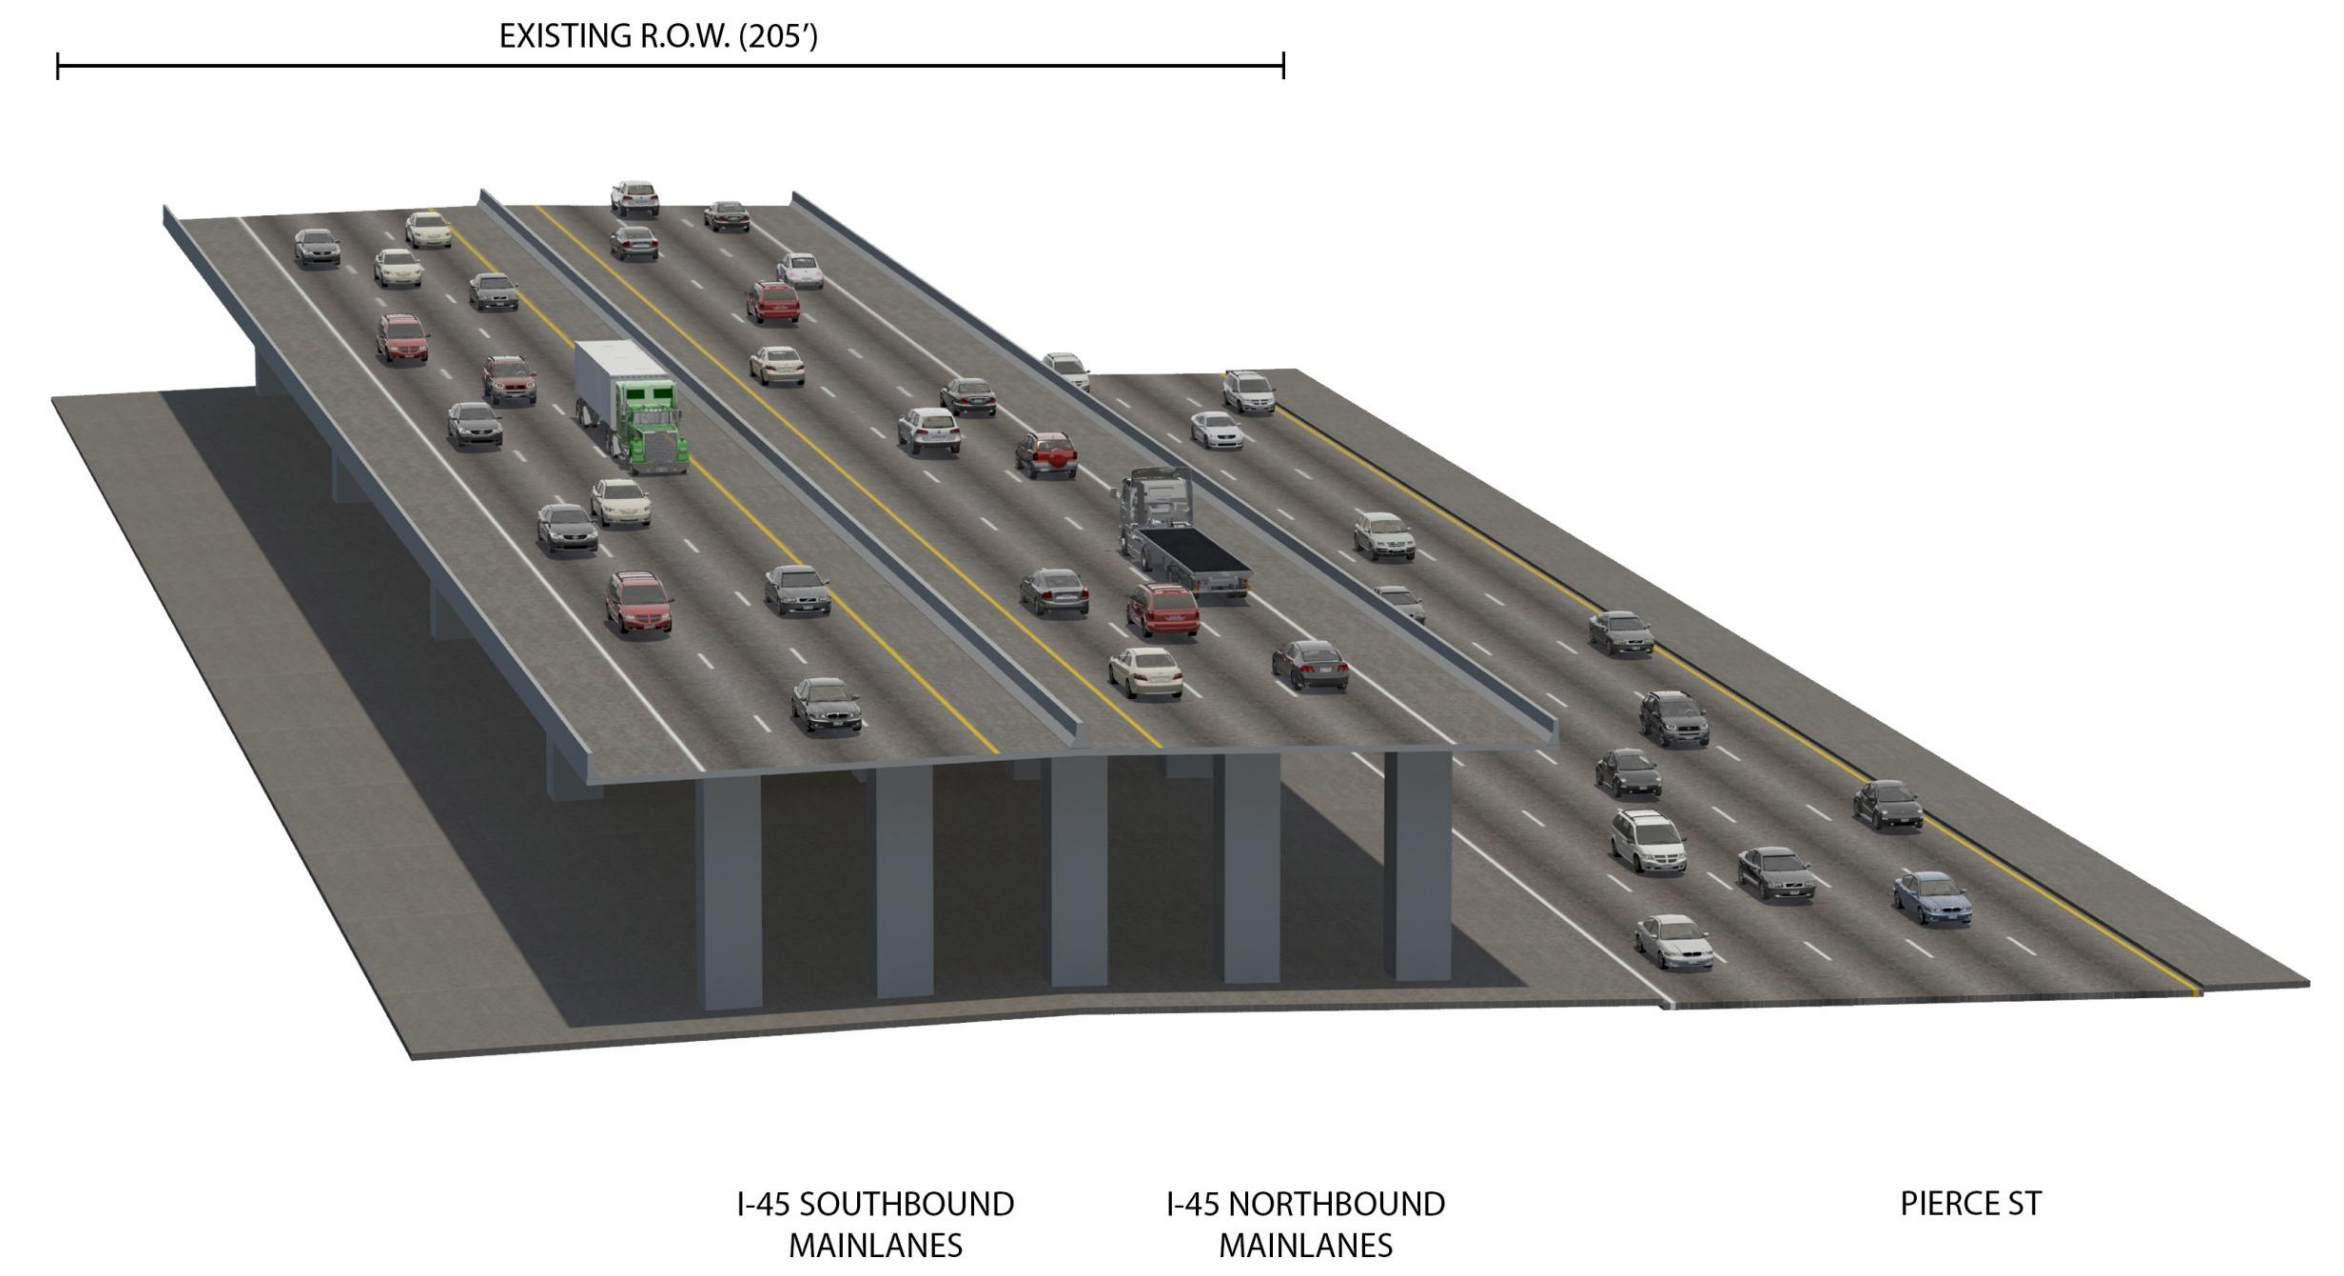

SEGMENT 3 – EXISTING (I-45)

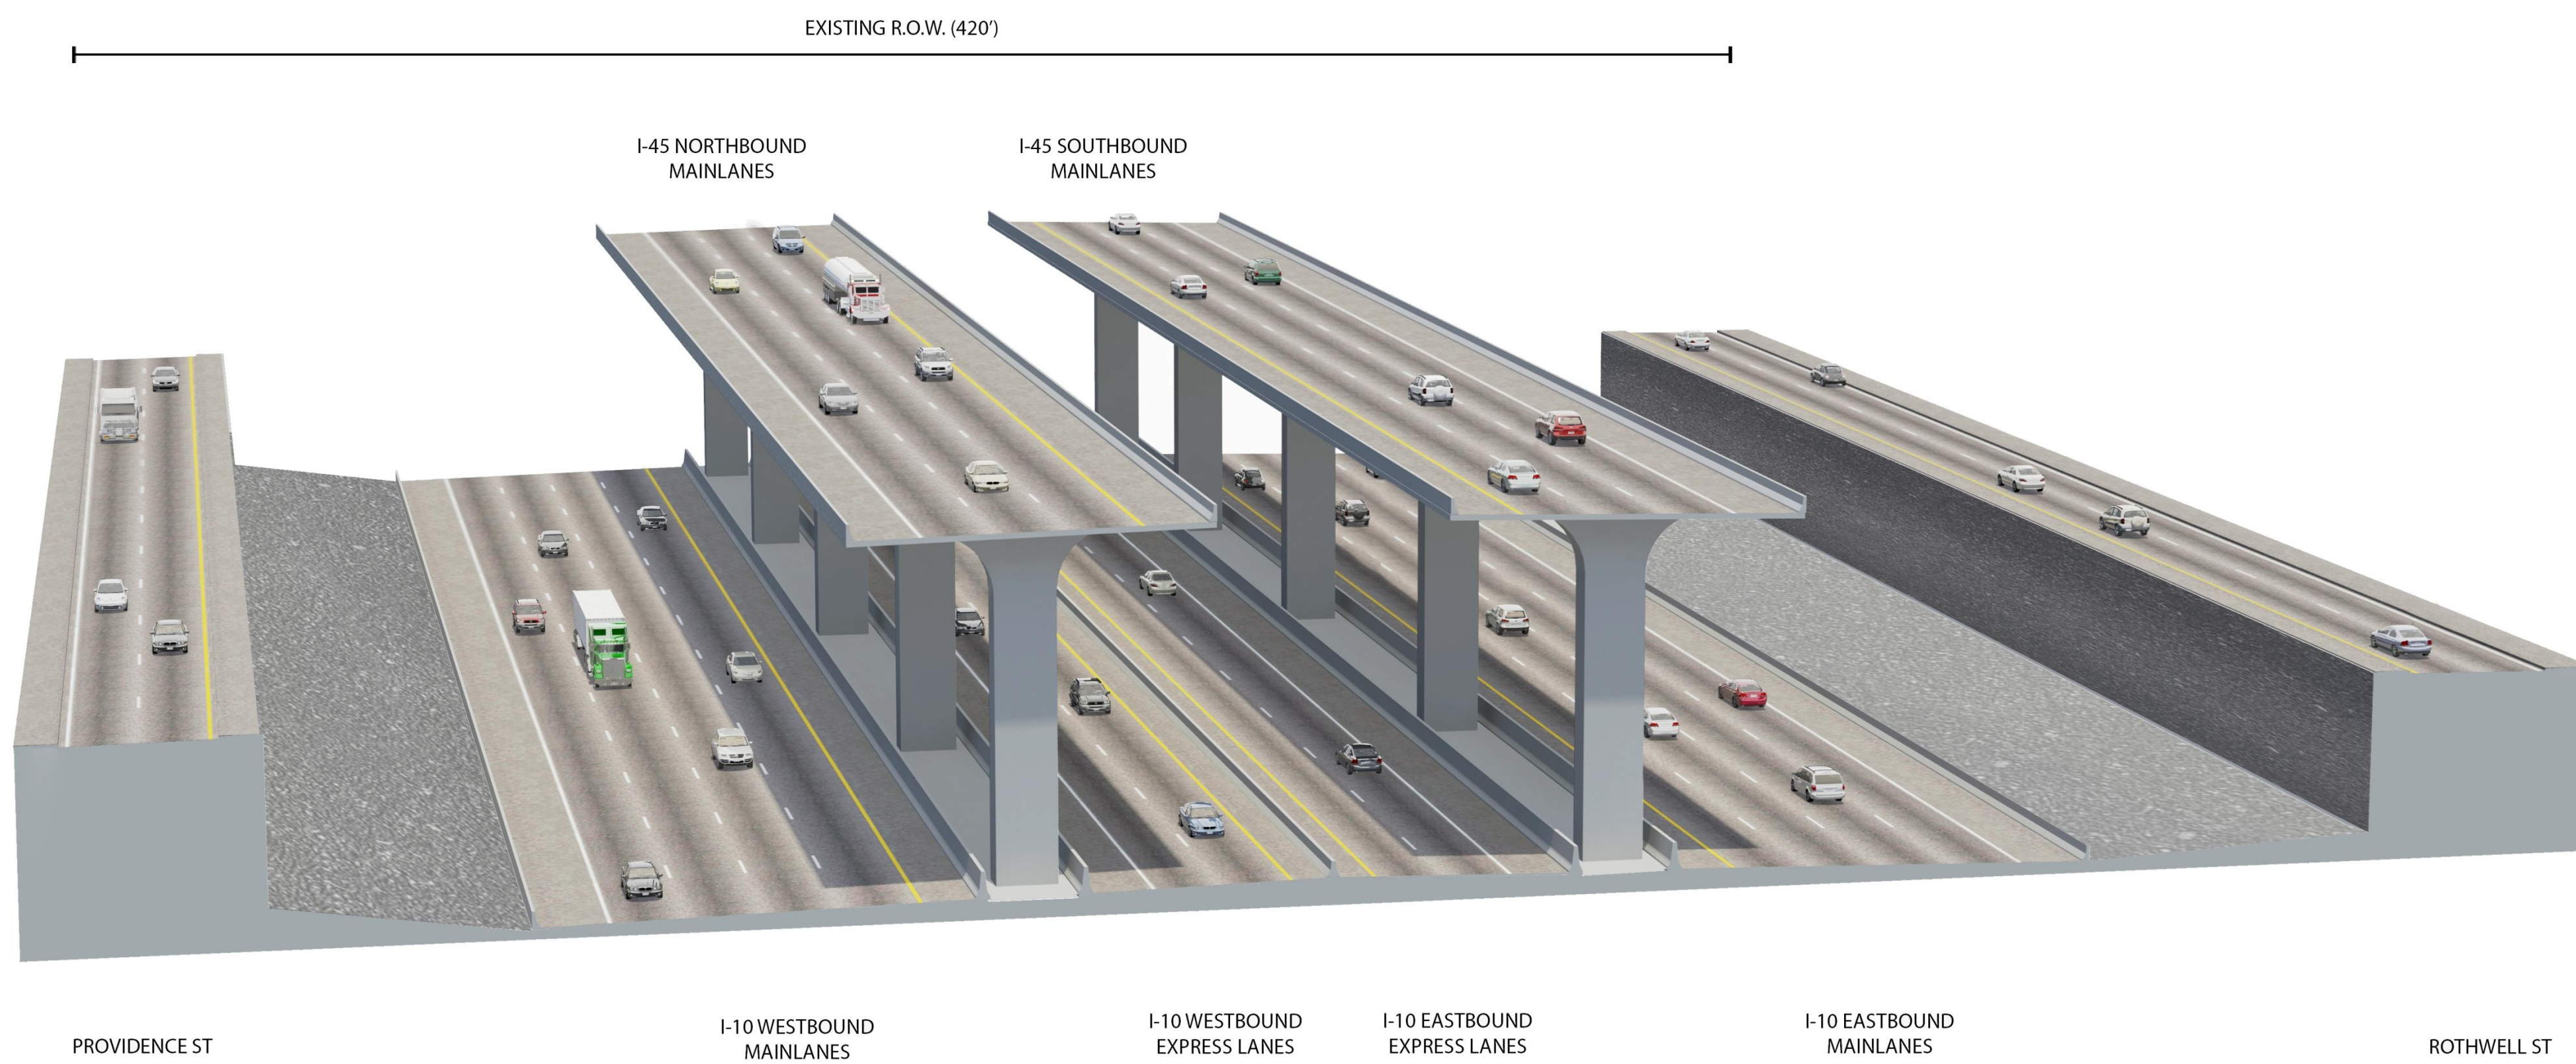

SEGMENT 3 – ALTERNATIVE 11 (I-10)

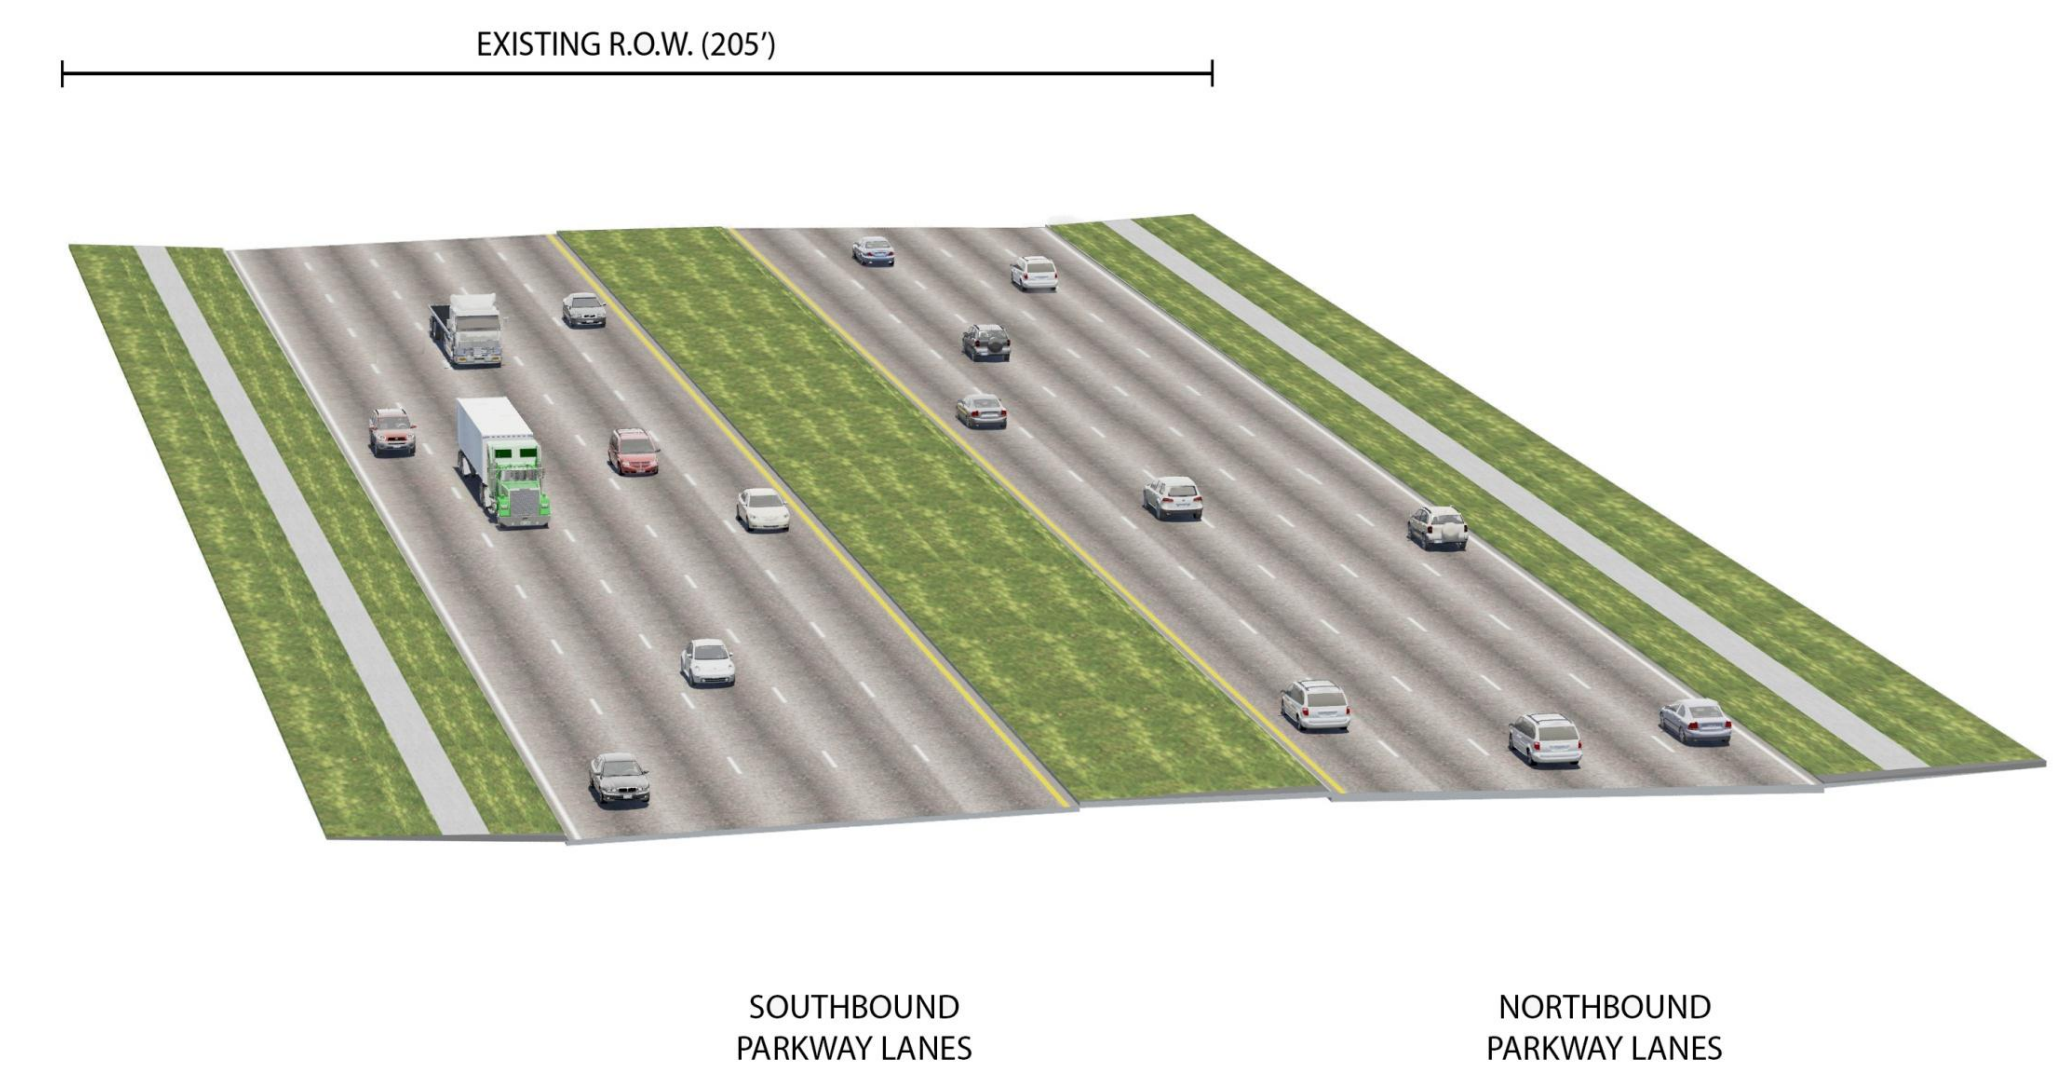

SEGMENT 3 – ALTERNATIVE 11 (I-45/PARKWAY)



North Houston Highway Improvement Project





I-45 NORTH - SEGMENT 3 (ALT 11)

PRELIMINARY SUBJECT TO CHANGE

EXISTING R.O.W. (225')



US59 SOUTHBOUND
MAINLANES

US59 NORTHBOUND
MAINLANES

CHARTRES ST

SEGMENT 3 – EXISTING (US 59)

EXISTING R.O.W. (225')

ADDITIONAL R.O.W. (85')



US59 SOUTHBOUND
MAINLANES

US59 NORTHBOUND
MAINLANES

I-45 SOUTHBOUND
MAINLANES

I-45 NORTHBOUND
MAINLANES

CHARTRES ST

SEGMENT 3 – ALTERNATIVE 11 (US 59)



**North Houston
Highway
Improvement Project**






I-45 NORTH - SEGMENT 3 (ALT 12)

PRELIMINARY SUBJECT TO CHANGE

EXISTING R.O.W. (420')

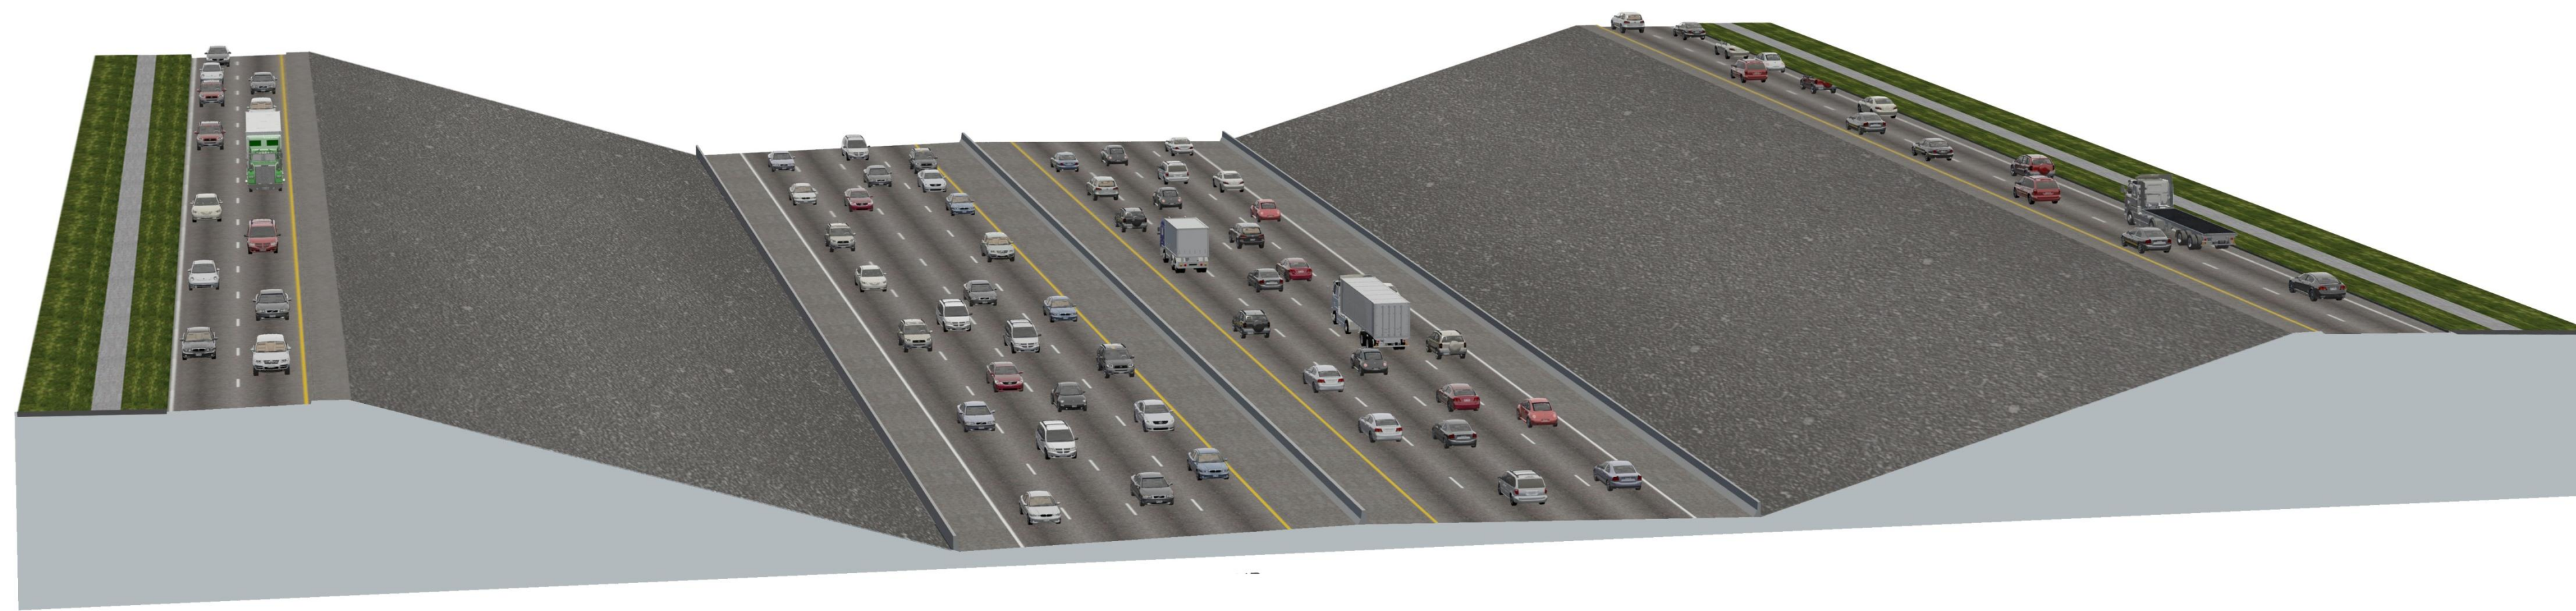

PROVIDENCE ST


I-10 WESTBOUND MAINLANES

I-10 EASTBOUND MAINLANES

ROTHWELL ST

SEGMENT 3 – EXISTING (I-10)

EXISTING R.O.W. (205')

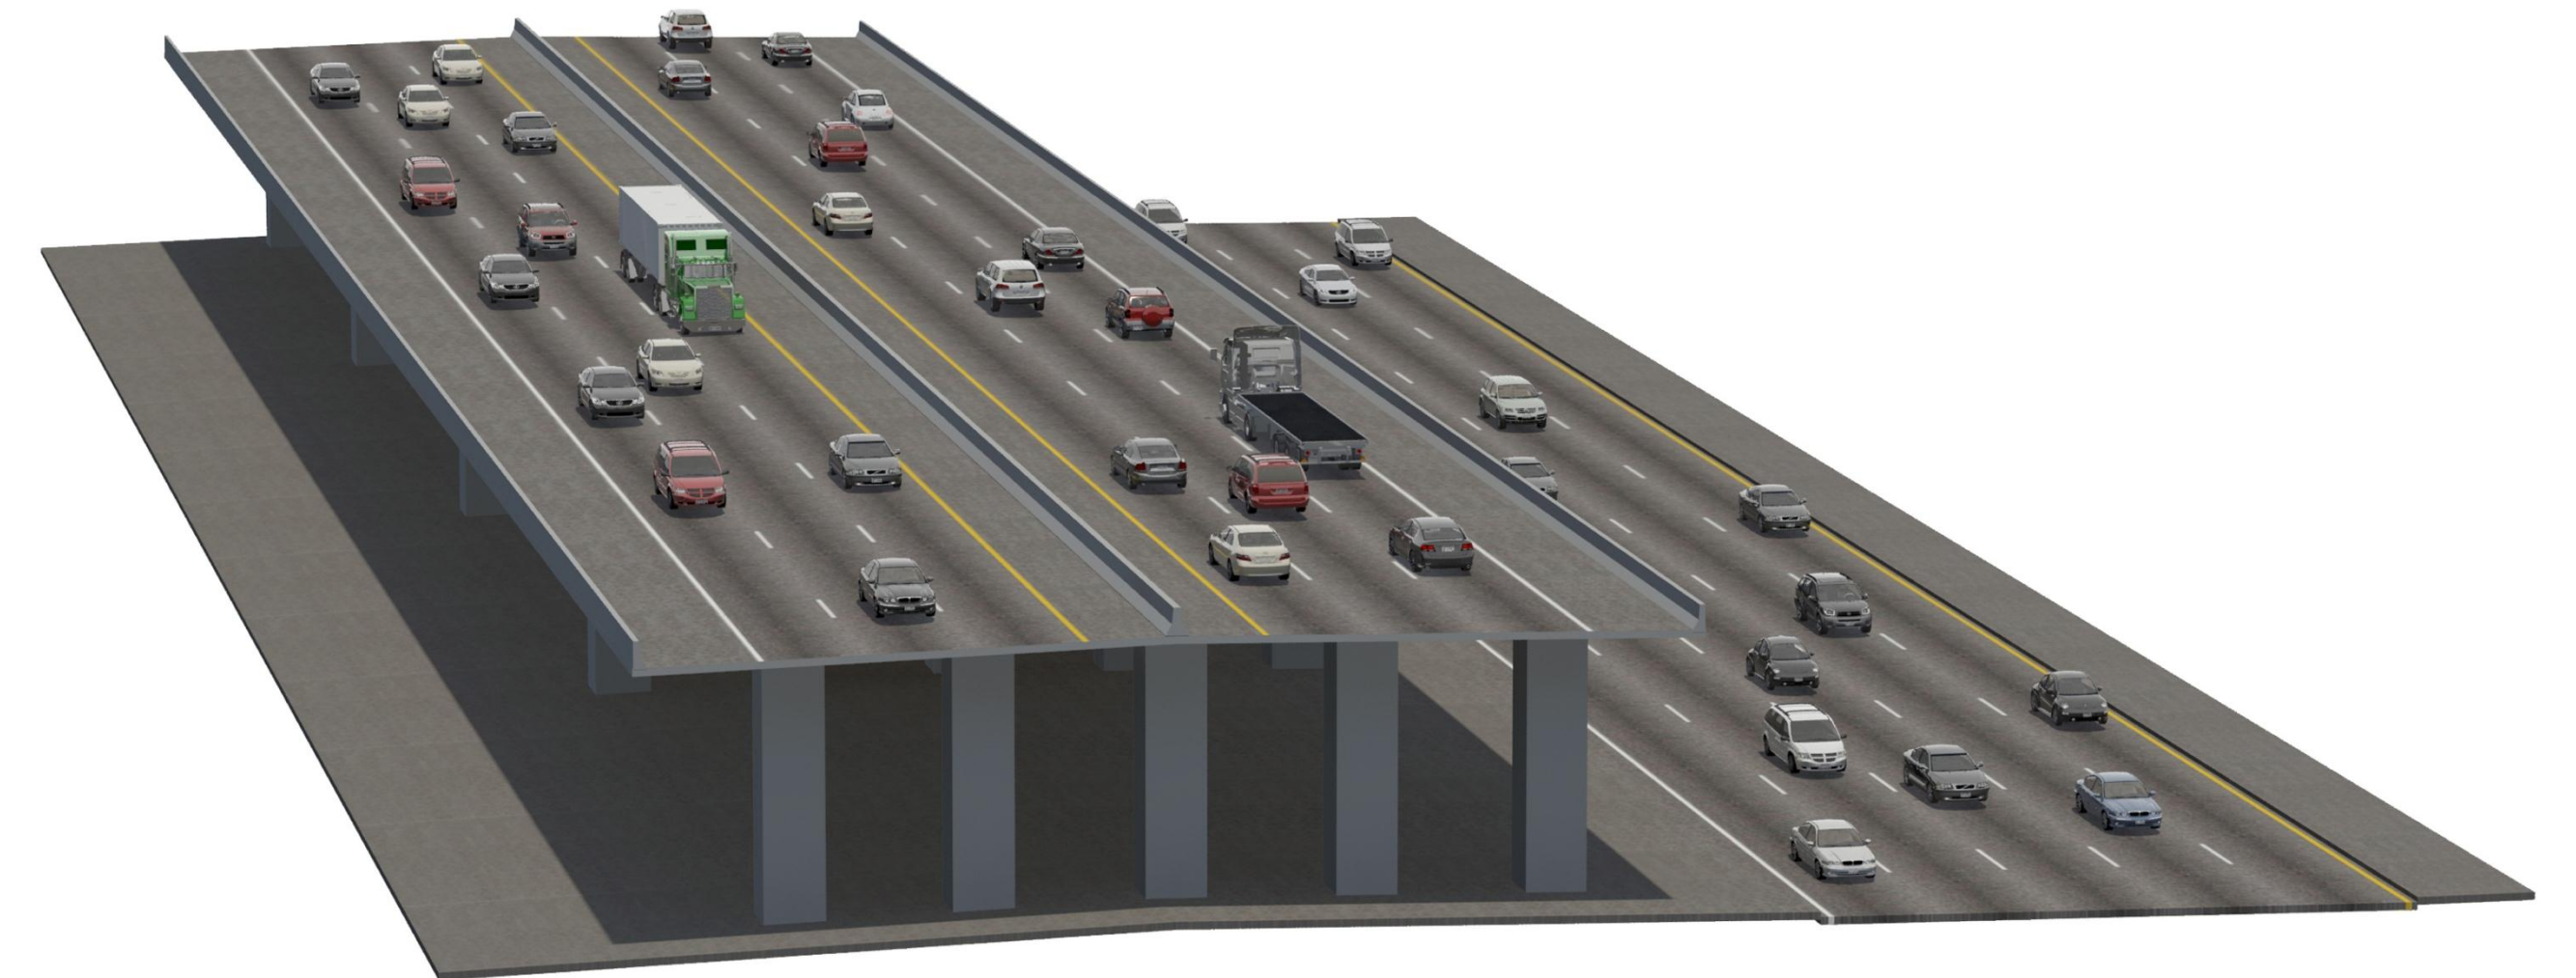


I-45 SOUTHBOUND MAINLANES

I-45 NORTHBOUND MAINLANES

PIERCE ST

SEGMENT 3 – EXISTING (I-45)

EXISTING R.O.W. (420')

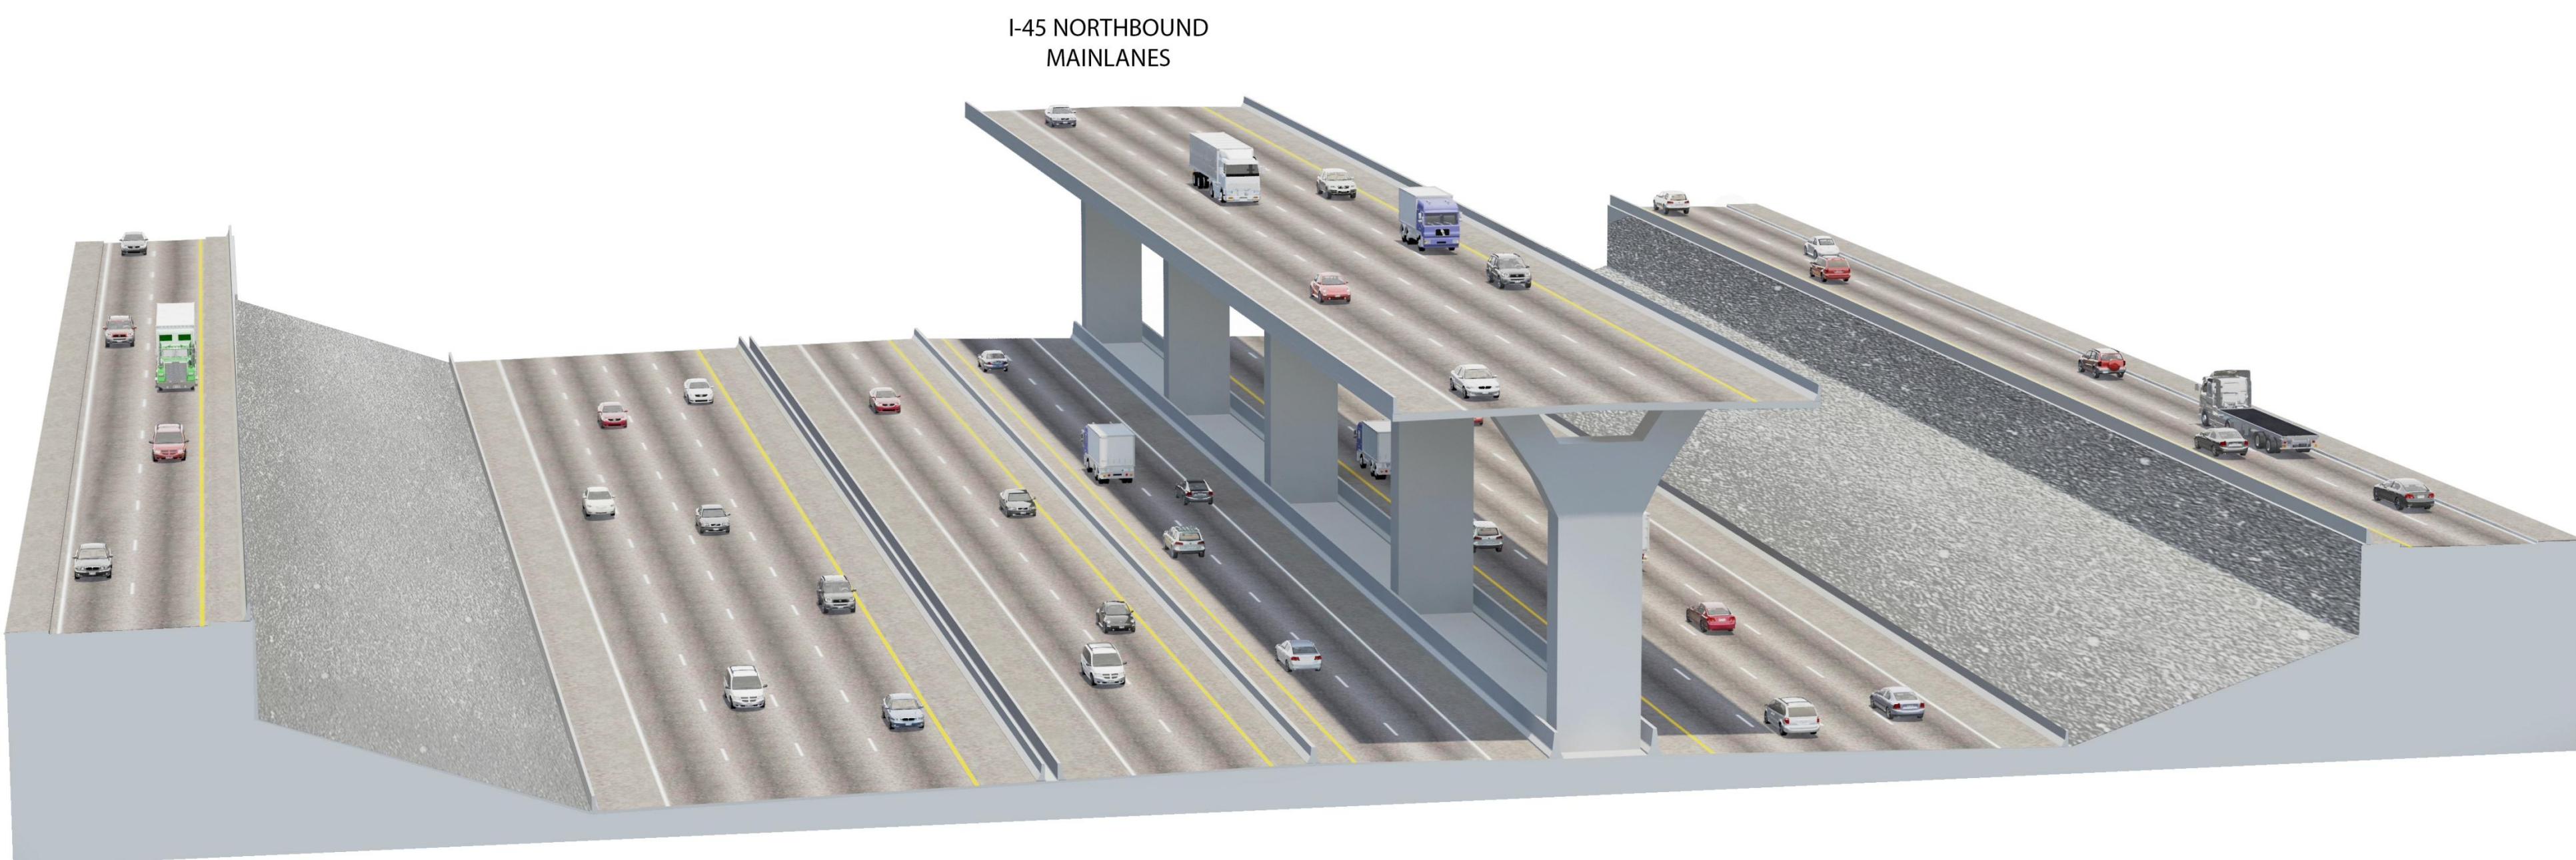

I-45 NORTHBOUND MAINLANES

PROVIDENCE ST

I-10 WESTBOUND MAINLANES

I-10 WESTBOUND EXPRESS LANES

I-10 EASTBOUND EXPRESS LANES


I-10 EASTBOUND MAINLANES

ROTHWELL ST

SEGMENT 3 – ALTERNATIVE 12 (I-10)

EXISTING R.O.W. (205')

I-45 SOUTHBOUND MAINLANES

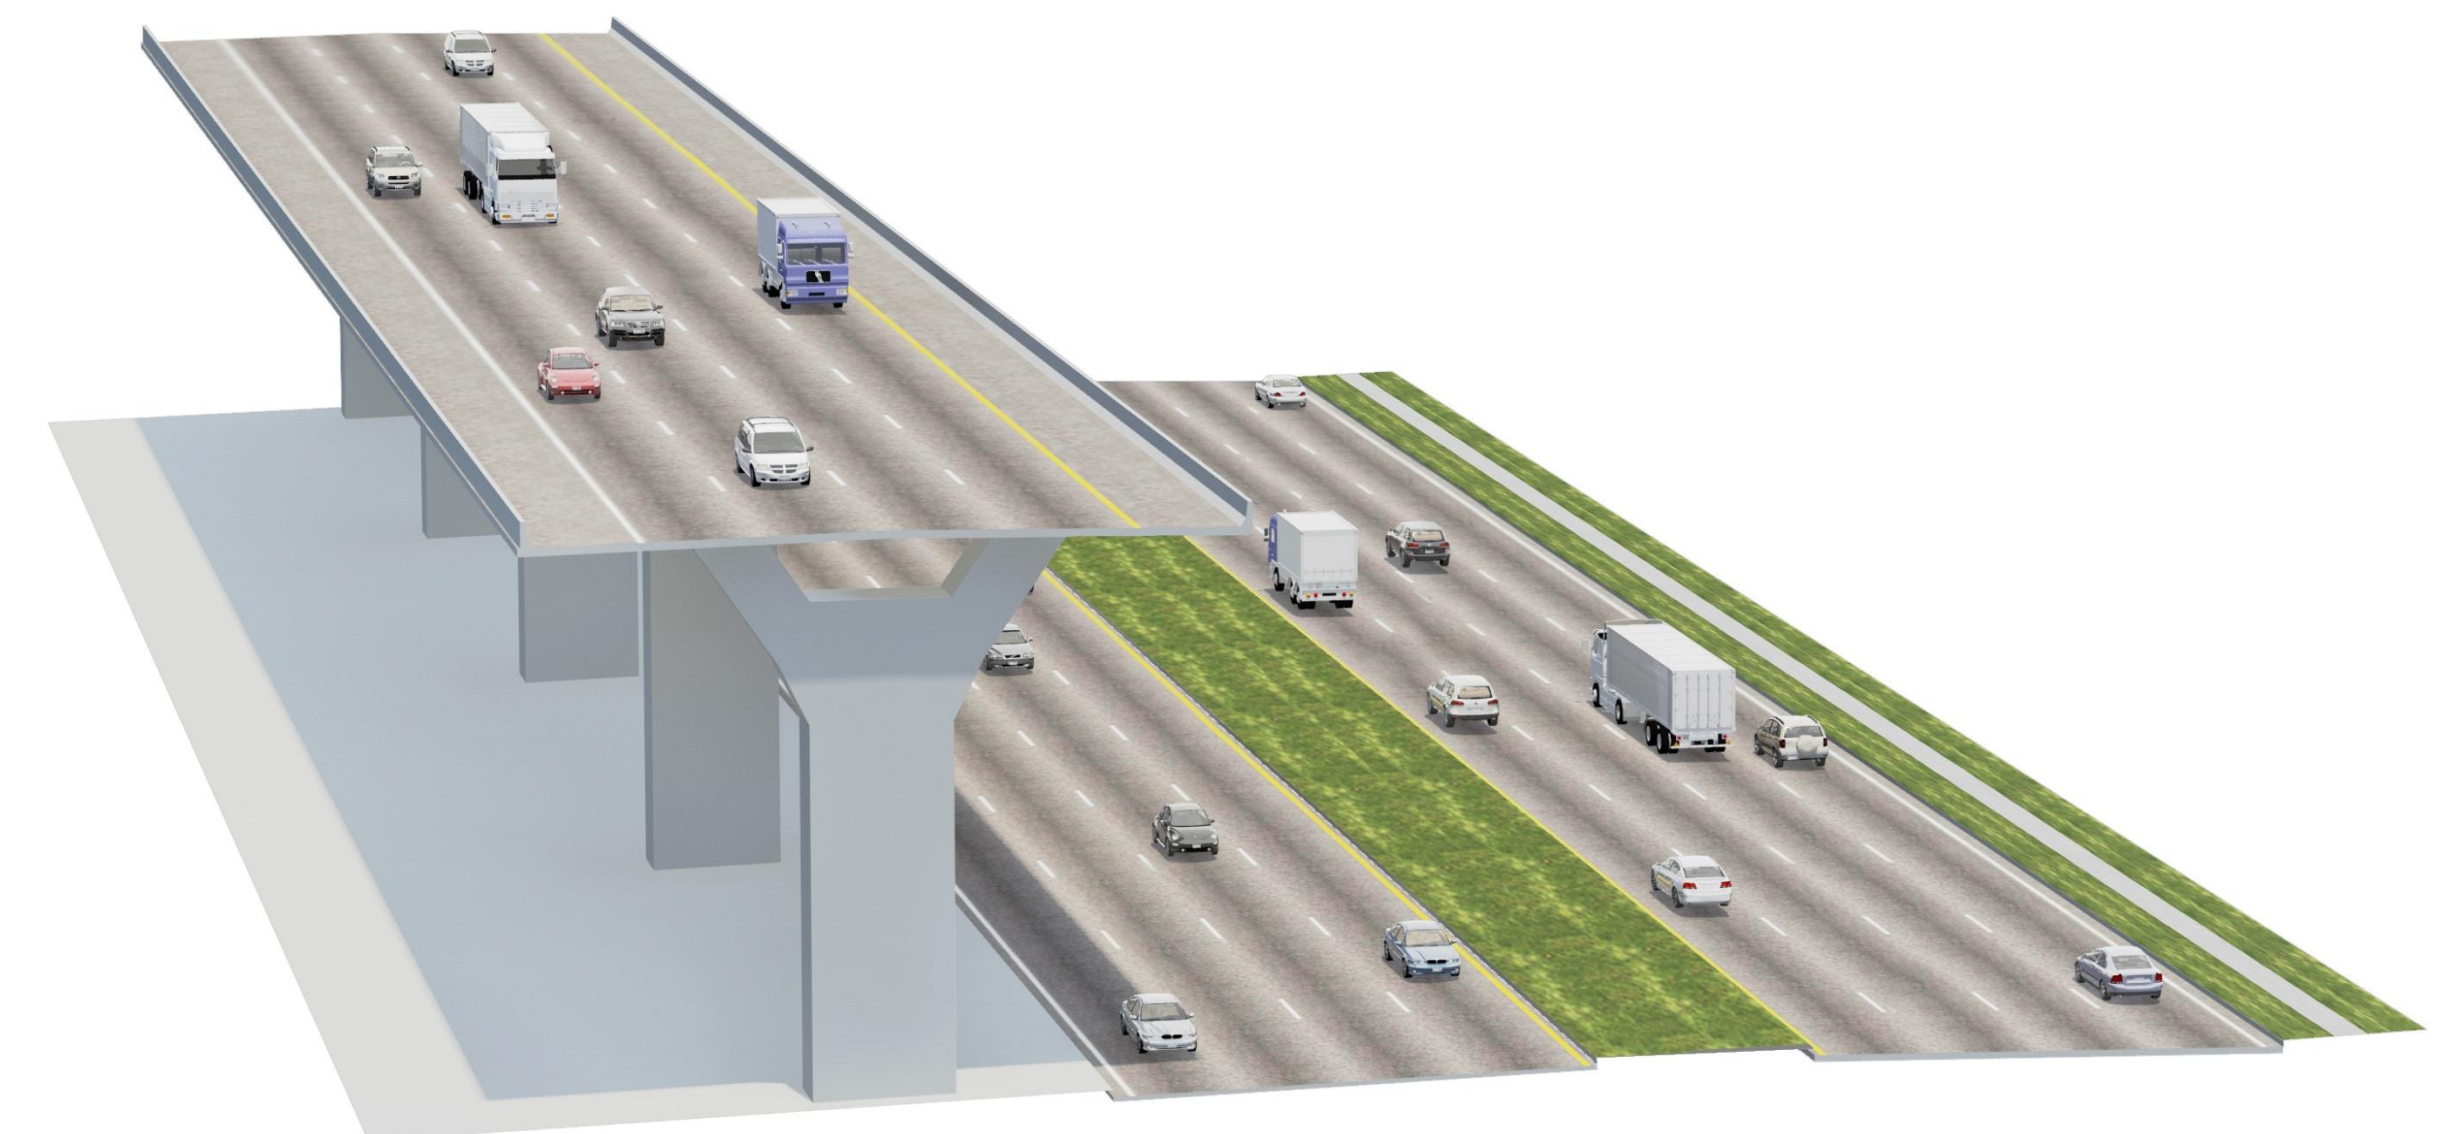

SOUTHBOUND PARKWAY LANES

NORTHBOUND PARKWAY LANES

SEGMENT 3 – ALTERNATIVE 12 (I-45/PARKWAY)



North Houston Highway Improvement Project





I-45 NORTH - SEGMENT 3 (ALT 12)

PRELIMINARY SUBJECT TO CHANGE

EXISTING R.O.W. (225')



US59 SOUTHBOUND
MAINLANES

US59 NORTHBOUND
MAINLANES

CHARTRES ST

SEGMENT 3 – EXISTING (US 59)

EXISTING R.O.W. (225')



US59 SOUTHBOUND
MAINLANES

US59 NORTHBOUND
MAINLANES

I-45 NORTHBOUND
MAINLANES

CHARTRES ST

SEGMENT 3 – ALTERNATIVE 12 (US 59)



**North Houston
Highway
Improvement Project**

