
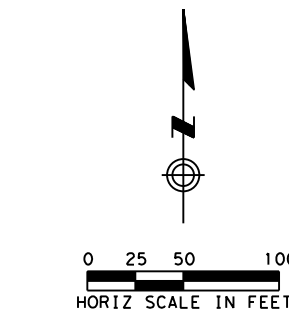
 


Texas Department of Transportation
BOOK 2 – TECHNICAL PROVISIONS
FOR
US 181 HARBOR BRIDGE PROJECT
DESIGN-BUILD PROJECT

ATTACHMENT 1-3
OPTION 2 WORK
Concept Drawing


PRELIMINARY
SUBJECT TO CHANGE

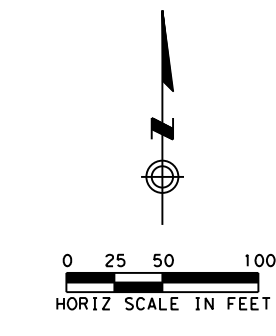

PRELIMINARY
SUBJECT TO CHANGE

Texas Department of Transportation
© 2014 by Texas Department of Transportation all rights reserved

US 181-HARBOR BRIDGE
ATTACHMENT 1-3
OPTION 2
CONCEPT DRAWING

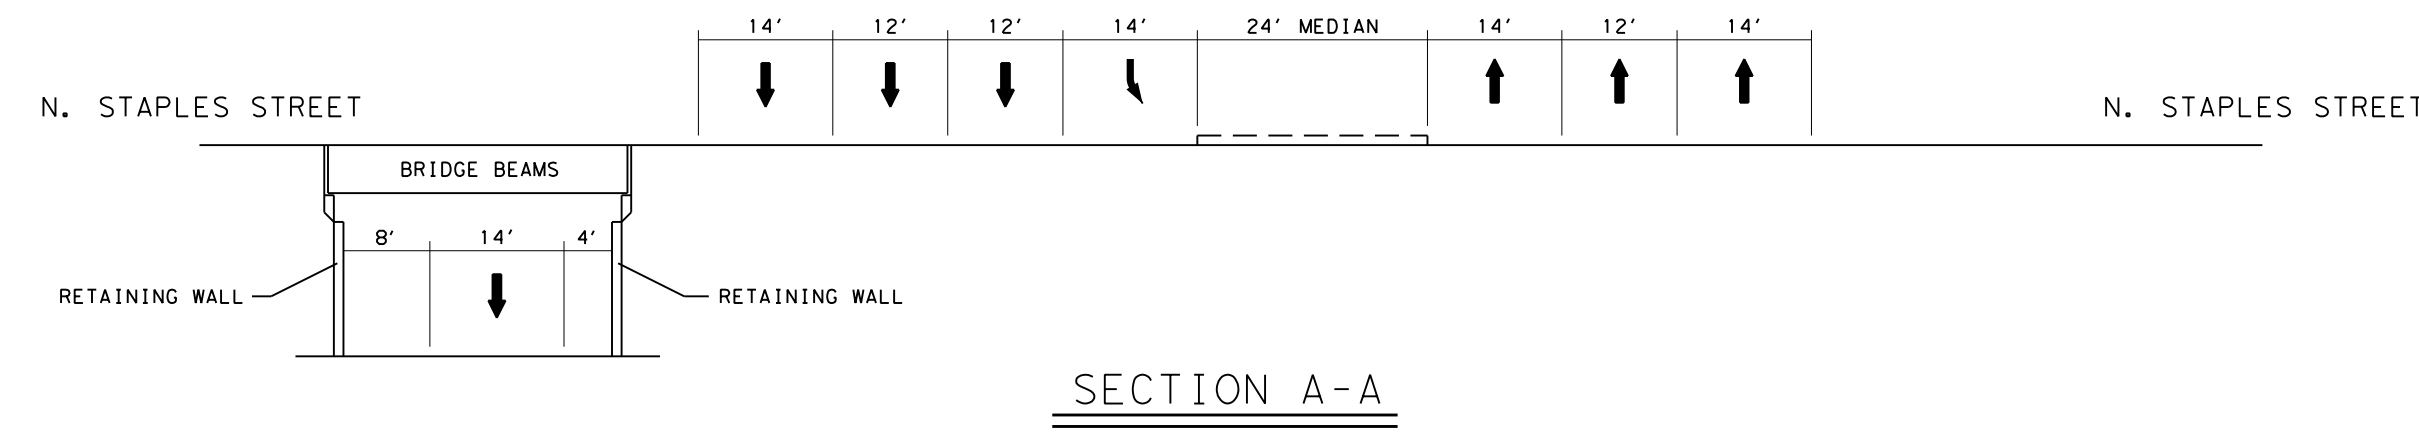

* ALL SIDESTREETS AND DRIVEWAYS SHALL BE CONNECTED TO FRONTAGE ROADS BETWEEN THE FRONTAGE ROAD BOX AND STAPLES STREET.

Texas Department of Transportation
© 2014 by Texas Department of Transportation all rights reserved

US 181-HARBOR BRIDGE
ATTACHMENT 1-3
OPTION 2
CONCEPT DRAWING