



VICINITY MAP

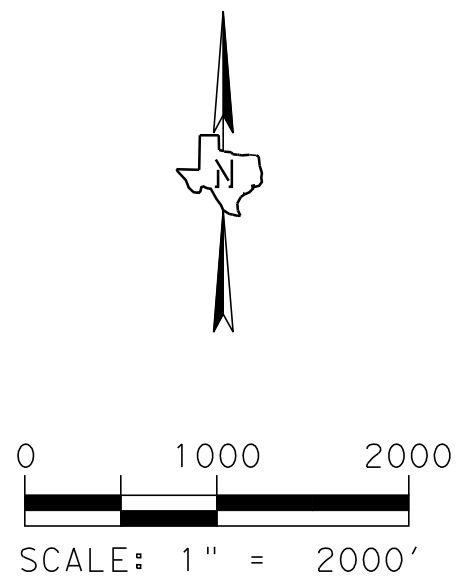

LEGEND

- GENERAL PURPOSE LANES, RAMPS
- MANAGED LANES
- FRONTAGE RD./CROSS ST.
- BRIDGES
- INTERIM TRANSITIONS
- 2 No. LANES GENERAL PURPOSE
- 2 No. LANES MANAGED
- 2 No. LANES FRONTAGE

\* INTERIM CONFIGURATION TRANSITIONS TO BE DETERMINED BY DEVELOPER TO TIE INTO EXISTING FACILITIES.

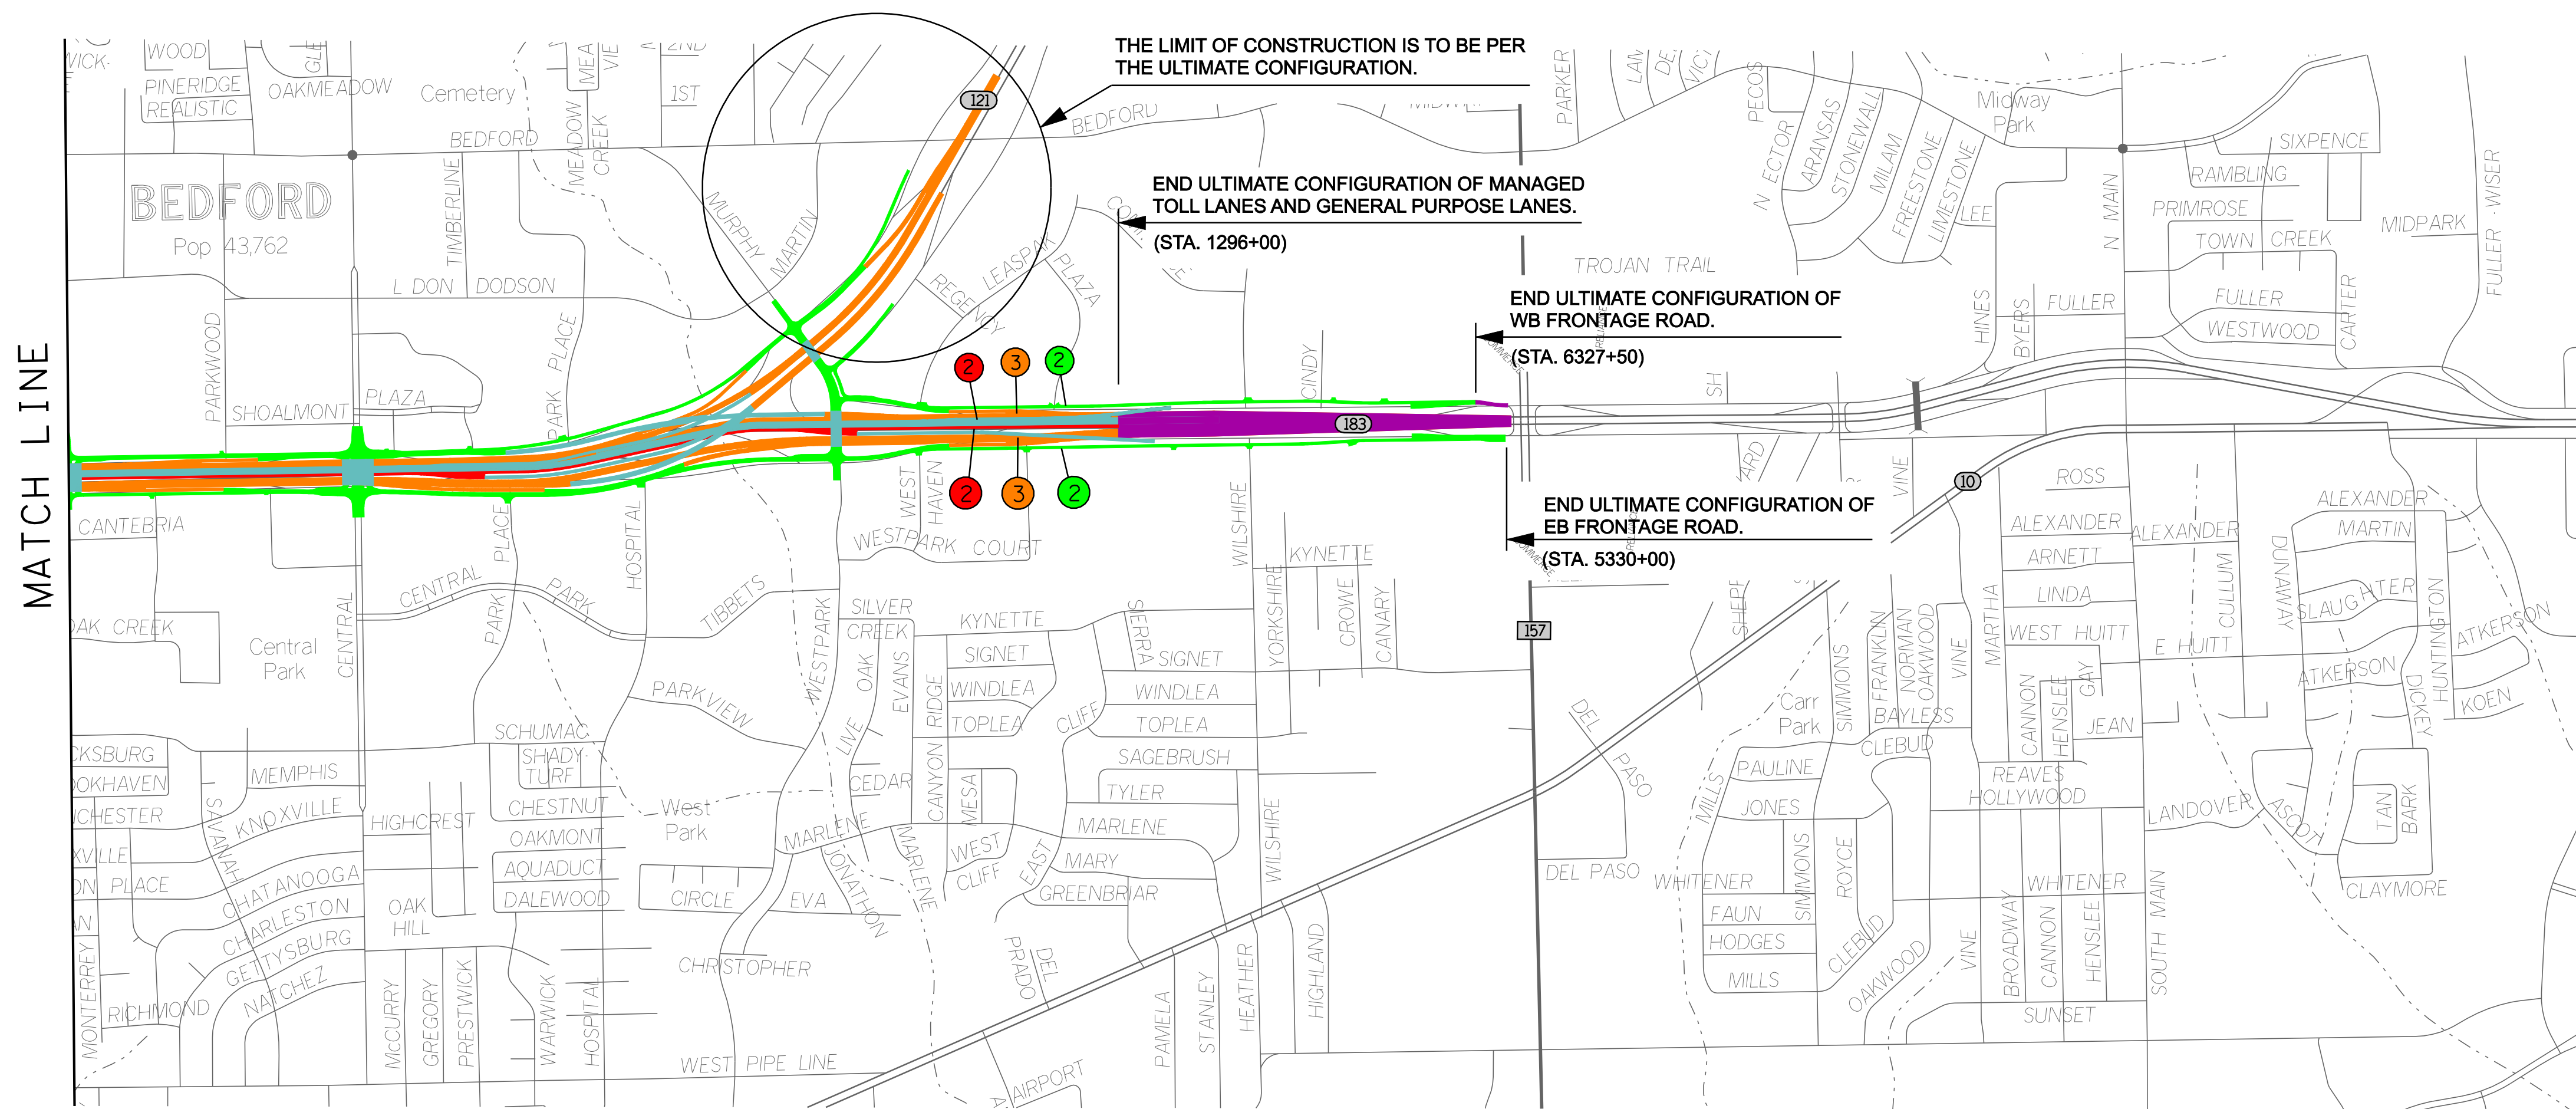

TEXAS DEPARTMENT OF TRANSPORTATION  
NORTH TARRANT EXPRESS PROJECT  
EXHIBIT N-07A  
OPTION 6 - PLAN LIMIT  
SUBSEGMENT C  
(W/ 4 MTL AND 6 GPL)