


NO WB FRONTAGE ROAD:  
 - THROUGH IH 35 INTERCHANGE  
 - FROM RR EAST OF HALTOM  
 TO INDUSTRIAL PARK

## EXISTING ROADWAY SECTION IH 35 TO SH 121

NO EB FRONTAGE ROAD:  
 - THROUGH IH 35 INTERCHANGE  
 - FROM N BEACH TO RUFÉ SNOW

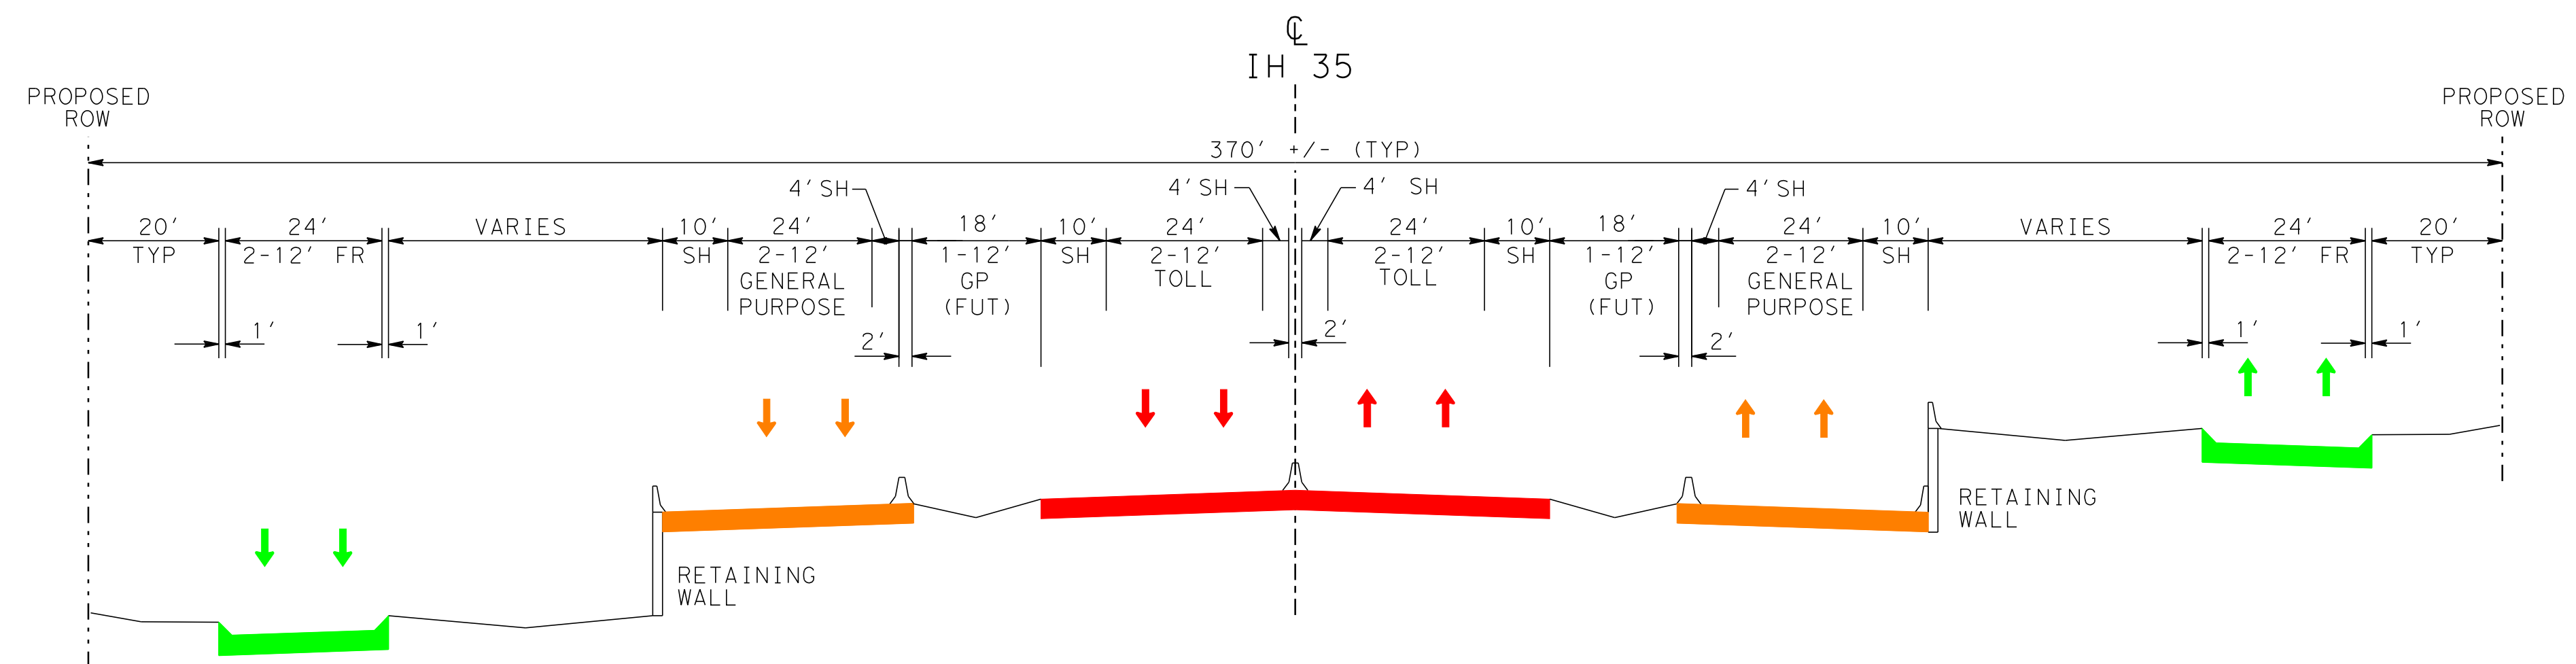

NO WB FRONTAGE ROAD:  
 - THROUGH IH 35 INTERCHANGE  
 - FROM US 377 TO IRON HORSE

## MANDATORY PROPOSAL SCOPE PROPOSED ROADWAY SECTION IH 35 TO IH 820

NO EB FRONTAGE ROAD:  
 - THROUGH IH 35 INTERCHANGE  
 - FROM US 377 TO IRON HORSE

TEXAS DEPARTMENT OF TRANSPORTATION  
 NORTH TARRANT  
 EXPRESS PROJECT  
**EXHIBIT N-01B**  
**MANDATORY  
 PROPOSAL SCOPE  
 TYPICAL SECTIONS**