


## IH35W DIRECT CONNECTORS

SECTION TAKEN AT STA. 595+00  
LOOKING SOUTH

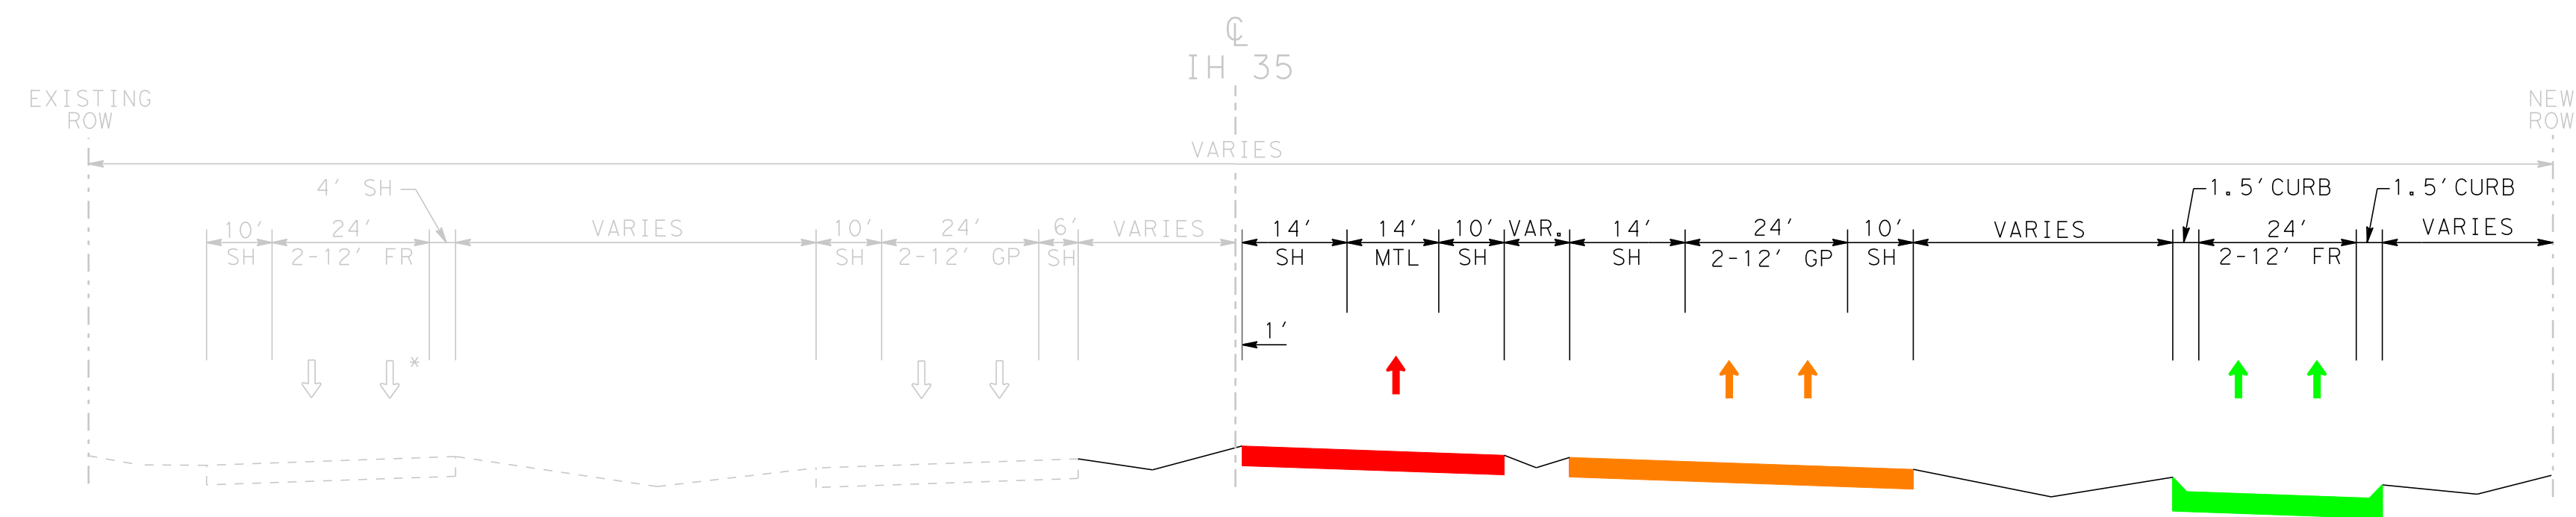

## IH35W DIRECT CONNECTORS

SECTION TAKEN AT STA. 650+00  
LOOKING NORTH