
 


**Texas Department of Transportation
Technical Provisions**

SH 183 Managed Lanes Project

**Attachment 19-2
O&M Limits**

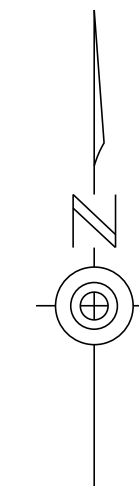

Legend

- NEW PAVEMENT
- NEW PAVEMENT
- NEW PAVEMENT
- NEW PAVEMENT
- NEW PAVEMENT
- NEW PAVEMENT (BY OTHERS)
- PROPOSED RIGHT OF WAY
- PROPOSED COA RIGHT OF WAY
- EXISTING RIGHT OF WAY
- MAINTENANCE LIMITS

NOTES:

1. NEW PAVEMENT LINES AND AREAS SHOWN ARE BASED ON THE DRAFT SCHEMATIC DRAWINGS.
2. RIGHT OF WAY LINES SHOWN ARE BASED ON THE DRAFT SCHEMATIC DRAWINGS.
3. O&M LIMITS SHOWN TO FOLLOW THE RIGHT OF WAY LINE SHALL FOLLOW THE RIGHT OF WAY LINE IN THE ROW MAPS.


SH183 MANAGED LANES PROJECT



SH 183


EXHIBIT O&M LIMITS

Sheet 1 of 8

03-11-2014

0 50 200
Feet

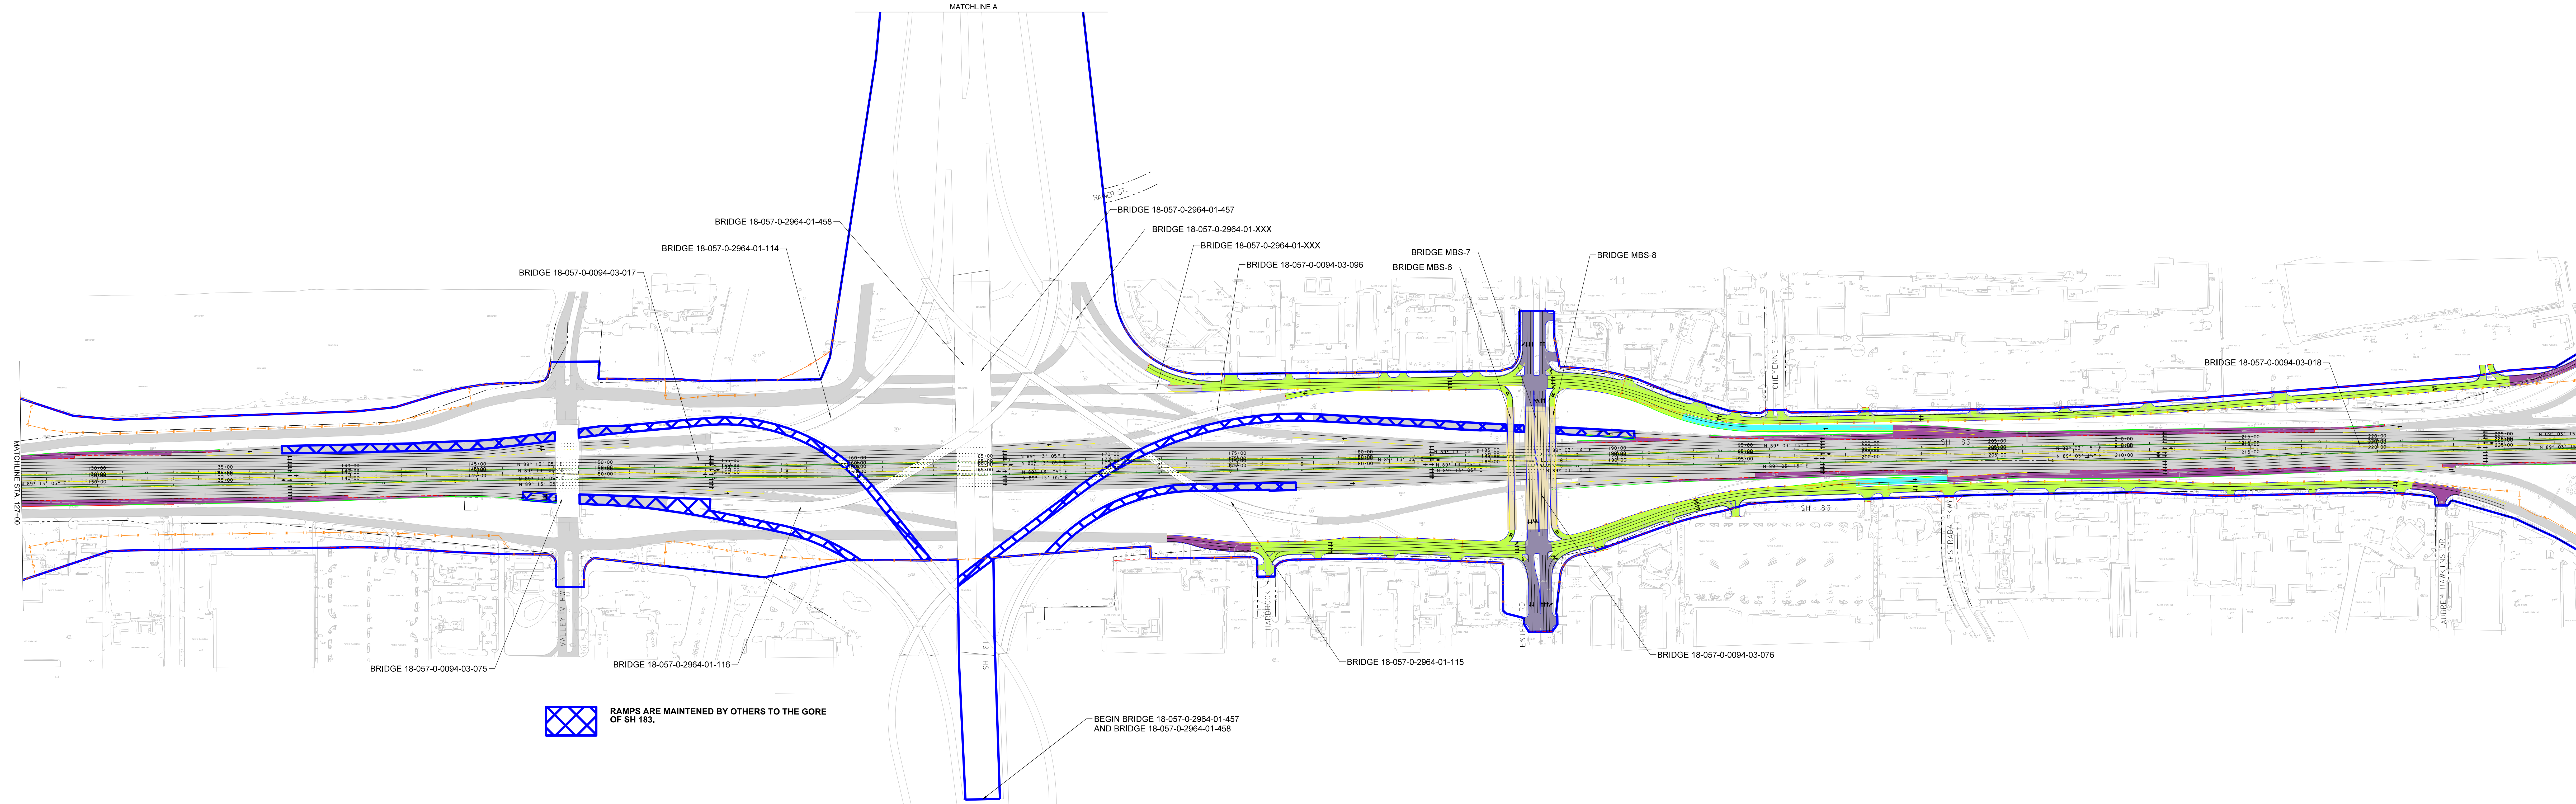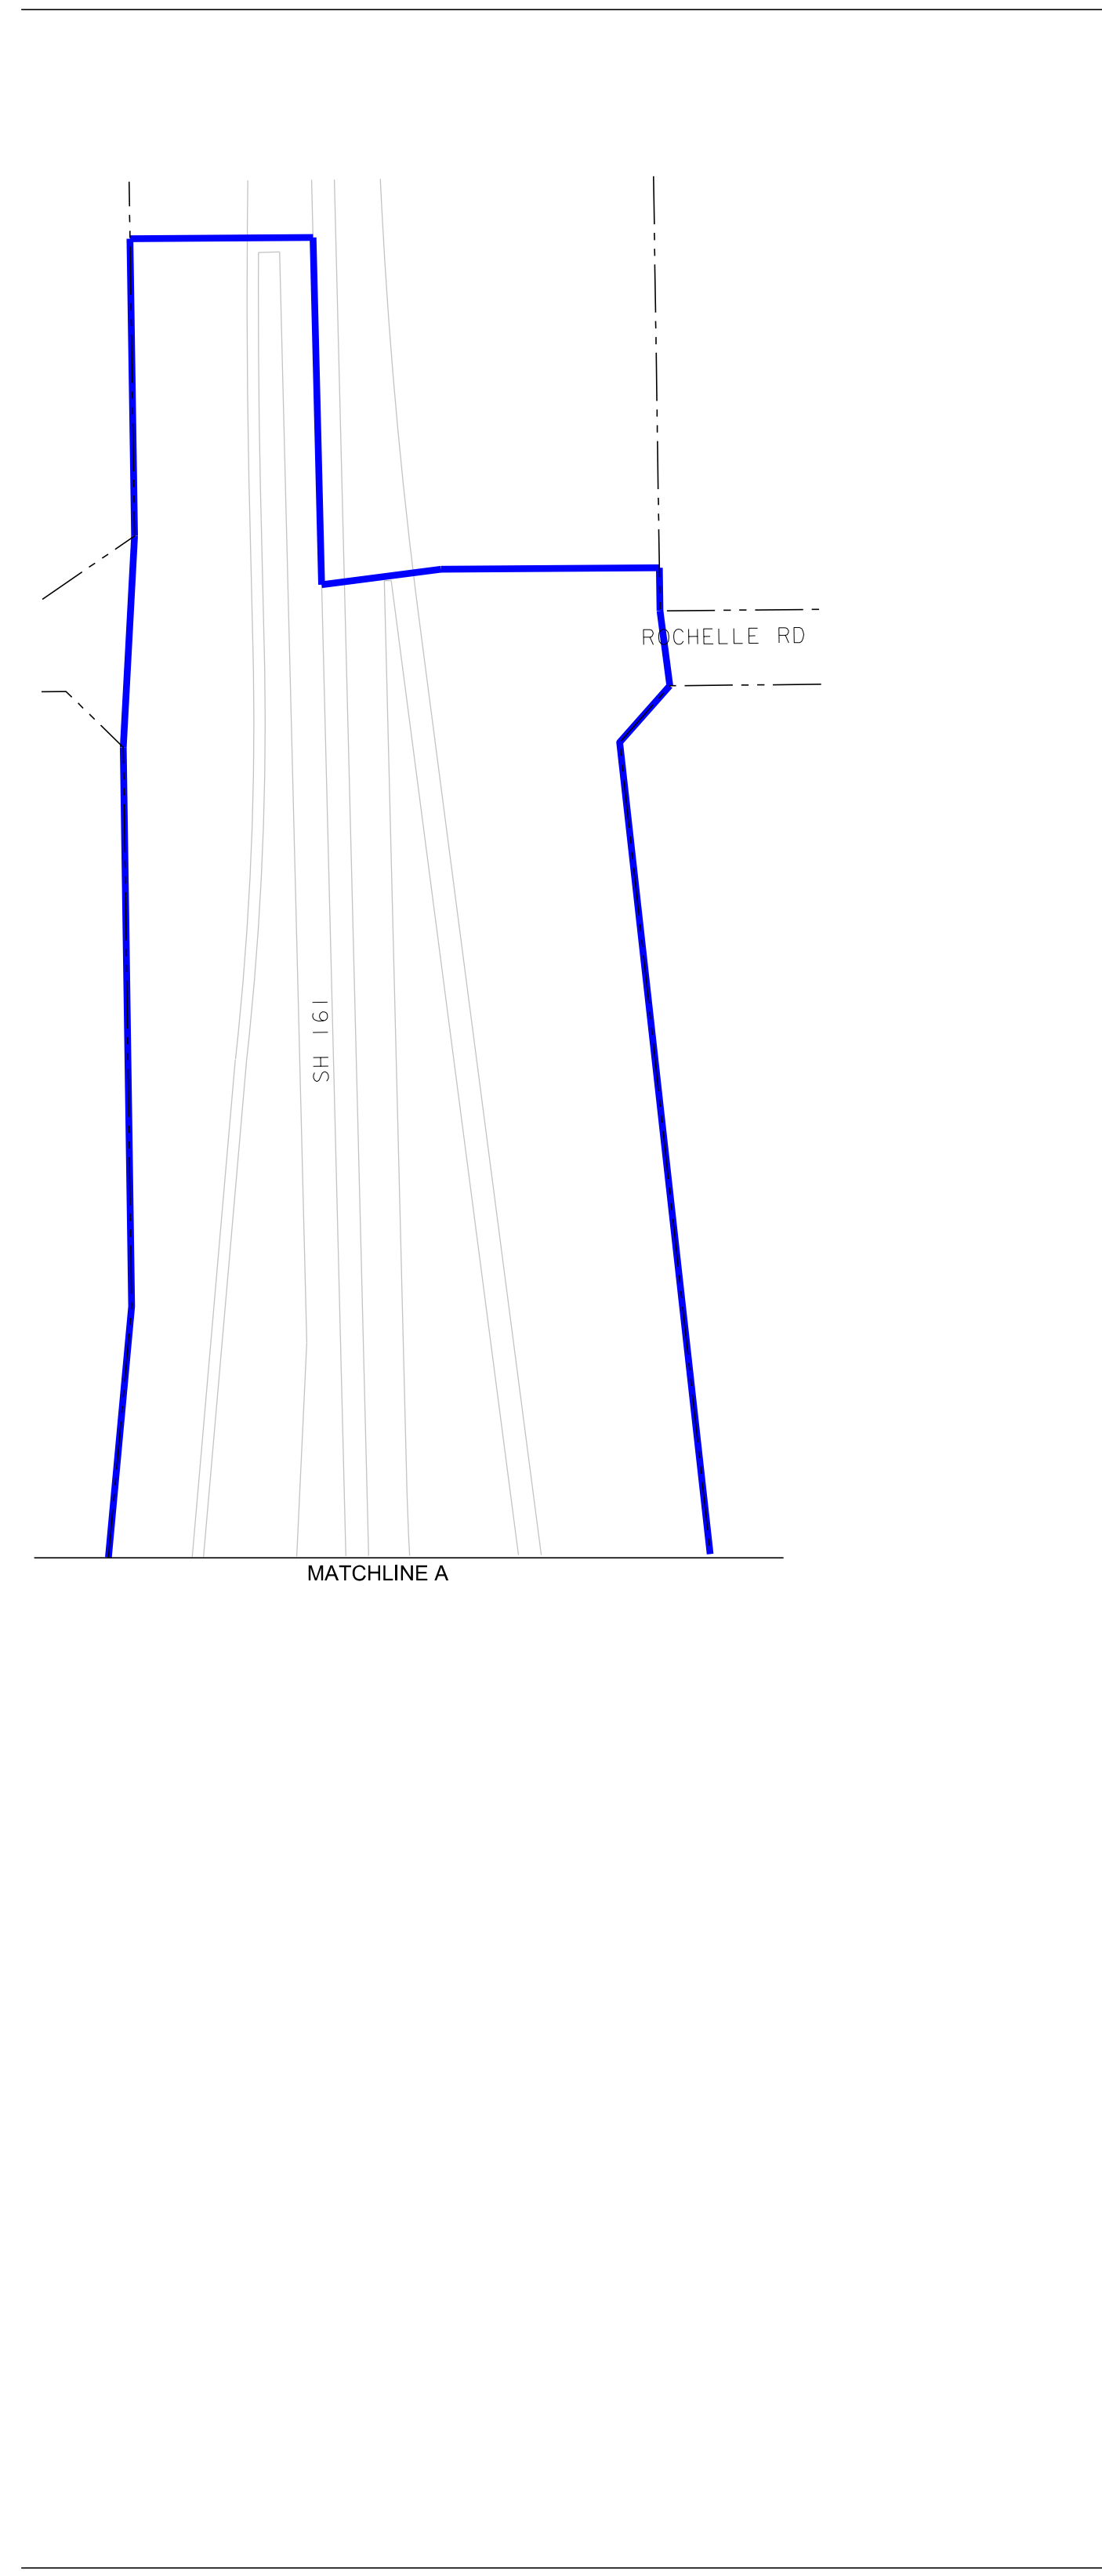

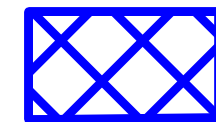 RAMPs ARE MAINTAINED BY OTHERS TO THE GORE OF SH 183.

BEGIN BRIDGE 18-057-0-2964-01-457 AND BRIDGE 18-057-0-2964-01-458

Legend

- NEW PAVEMENT
- NEW PAVEMENT
- NEW PAVEMENT
- NEW PAVEMENT
- NEW PAVEMENT
- NEW PAVEMENT (BY OTHERS)
- PROPOSED RIGHT OF WAY
- EXISTING RIGHT OF WAY
- MAINTENANCE LIMITS

NOTES:

- NEW PAVEMENT LINES AND AREAS SHOWN ARE BASED ON THE DRAFT SCHEMATIC DRAWINGS.
- RIGHT OF WAY LINES SHOWN ARE BASED ON THE DRAFT SCHEMATIC DRAWINGS.
- O&M LIMITS SHOWN TO FOLLOW THE RIGHT OF WAY LINE SHALL FOLLOW THE RIGHT OF WAY LINE IN THE ROW MAPS.



SH183 MANAGED LANES PROJECT


SH 183

EXHIBIT O&M LIMITS

Sheet 3 of 8

03-11-2014

0 50 200 Feet

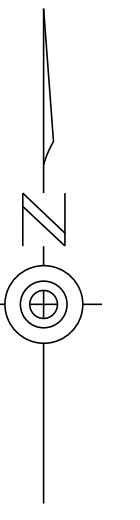

Legend

- NEW PAVEMENT
- NEW PAVEMENT
- NEW PAVEMENT
- NEW PAVEMENT
- NEW PAVEMENT
- NEW PAVEMENT (BY OTHERS)

--- PROPOSED RIGHT OF WAY
--- PROPOSED COA RIGHT OF WAY
--- EXISTING RIGHT OF WAY
--- MAINTENANCE LIMITS

NOTES:

- NEW PAVEMENT LINES AND AREAS SHOWN ARE BASED ON THE DRAFT SCHEMATIC DRAWINGS.
- RIGHT OF WAY LINES SHOWN ARE BASED ON THE DRAFT SCHEMATIC DRAWINGS.
- O&M LIMITS SHOWN TO FOLLOW THE RIGHT OF WAY LINE SHALL FOLLOW THE RIGHT OF WAY LINE IN THE ROW MAPS.

SH183 MANAGED LANES PROJECT

SH 183


EXHIBIT O&M LIMITS



Sheet 4 of 8

03-11-2014

0 50 200

Feet

 

 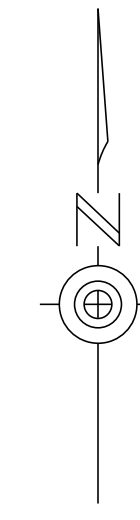

Legend

- NEW PAVEMENT
- NEW PAVEMENT
- NEW PAVEMENT
- NEW PAVEMENT
- NEW PAVEMENT
- NEW PAVEMENT
- NEW PAVEMENT (BY OTHERS)
- PROPOSED RIGHT OF WAY
- PROPOSED COA RIGHT OF WAY
- EXISTING RIGHT OF WAY
- MAINTENANCE LIMITS

NOTES:

- NEW PAVEMENT LINES AND AREAS SHOWN ARE BASED ON THE DRAFT SCHEMATIC DRAWINGS.
- RIGHT OF WAY LINES SHOWN ARE BASED ON THE DRAFT SCHEMATIC DRAWINGS.
- O&M LIMITS SHOWN TO FOLLOW THE RIGHT OF WAY LINE SHALL FOLLOW THE RIGHT OF WAY LINE IN THE ROW MAPS.

SH183 MANAGED LANES PROJECT


SH 183 & LP12

EXHIBIT O&M LIMITS

Sheet 5 of 8

03-11-2014

0 50 100 Feet

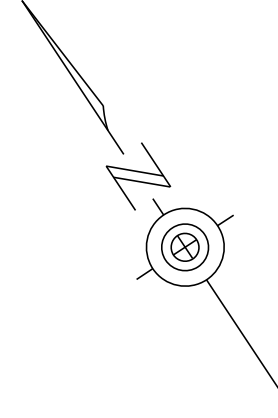

Legend

- NEW PAVEMENT
- NEW PAVEMENT
- NEW PAVEMENT
- NEW PAVEMENT
- NEW PAVEMENT
- NEW PAVEMENT (BY OTHERS)
- PROPOSED RIGHT OF WAY
- PROPOSED COA RIGHT OF WAY
- EXISTING RIGHT OF WAY
- MAINTENANCE LIMITS

NOTES:

- NEW PAVEMENT LINES AND AREAS SHOWN ARE BASED ON THE DRAFT SCHEMATIC DRAWINGS.
- RIGHT OF WAY LINES SHOWN ARE BASED ON THE DRAFT SCHEMATIC DRAWINGS.
- O&M LIMITS SHOWN TO FOLLOW THE RIGHT OF WAY LINE SHALL FOLLOW THE RIGHT OF WAY LINE IN THE ROW MAPS.

SH183 MANAGED LANES PROJECT

SH 183


EXHIBIT O&M LIMITS

Sheet 6 of 8

04-04-2014

0 50 100


Feet

 

Legend

- NEW PAVEMENT
- NEW PAVEMENT
- NEW PAVEMENT
- NEW PAVEMENT
- NEW PAVEMENT
- NEW PAVEMENT
- (BY OTHERS)
- PROPOSED RIGHT OF WAY
- PROPOSED COA RIGHT OF WAY
- EXISTING RIGHT OF WAY
- MAINTENANCE LIMITS

NOTES:
1. NEW PAVEMENT LINES AND AREAS SHOWN ARE BASED ON THE DRAFT SCHEMATIC DRAWINGS.
2. RIGHT OF WAY LINES SHOWN ARE BASED ON THE DRAFT SCHEMATIC DRAWINGS.
3. O&M LIMITS SHOWN TO FOLLOW THE RIGHT OF WAY LINE SHALL FOLLOW THE RIGHT OF WAY LINE IN THE ROW MAPS.


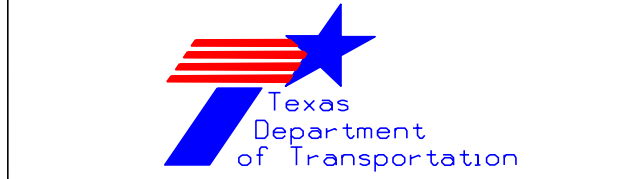


SH183 MANAGED LANES PROJECT

SH 114, LP 12, & SH 183

EXHIBIT **O&M LIMITS**
Sheet 7 of 8
03-11-2014



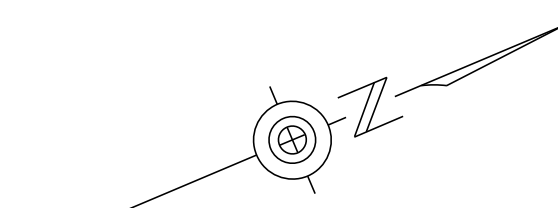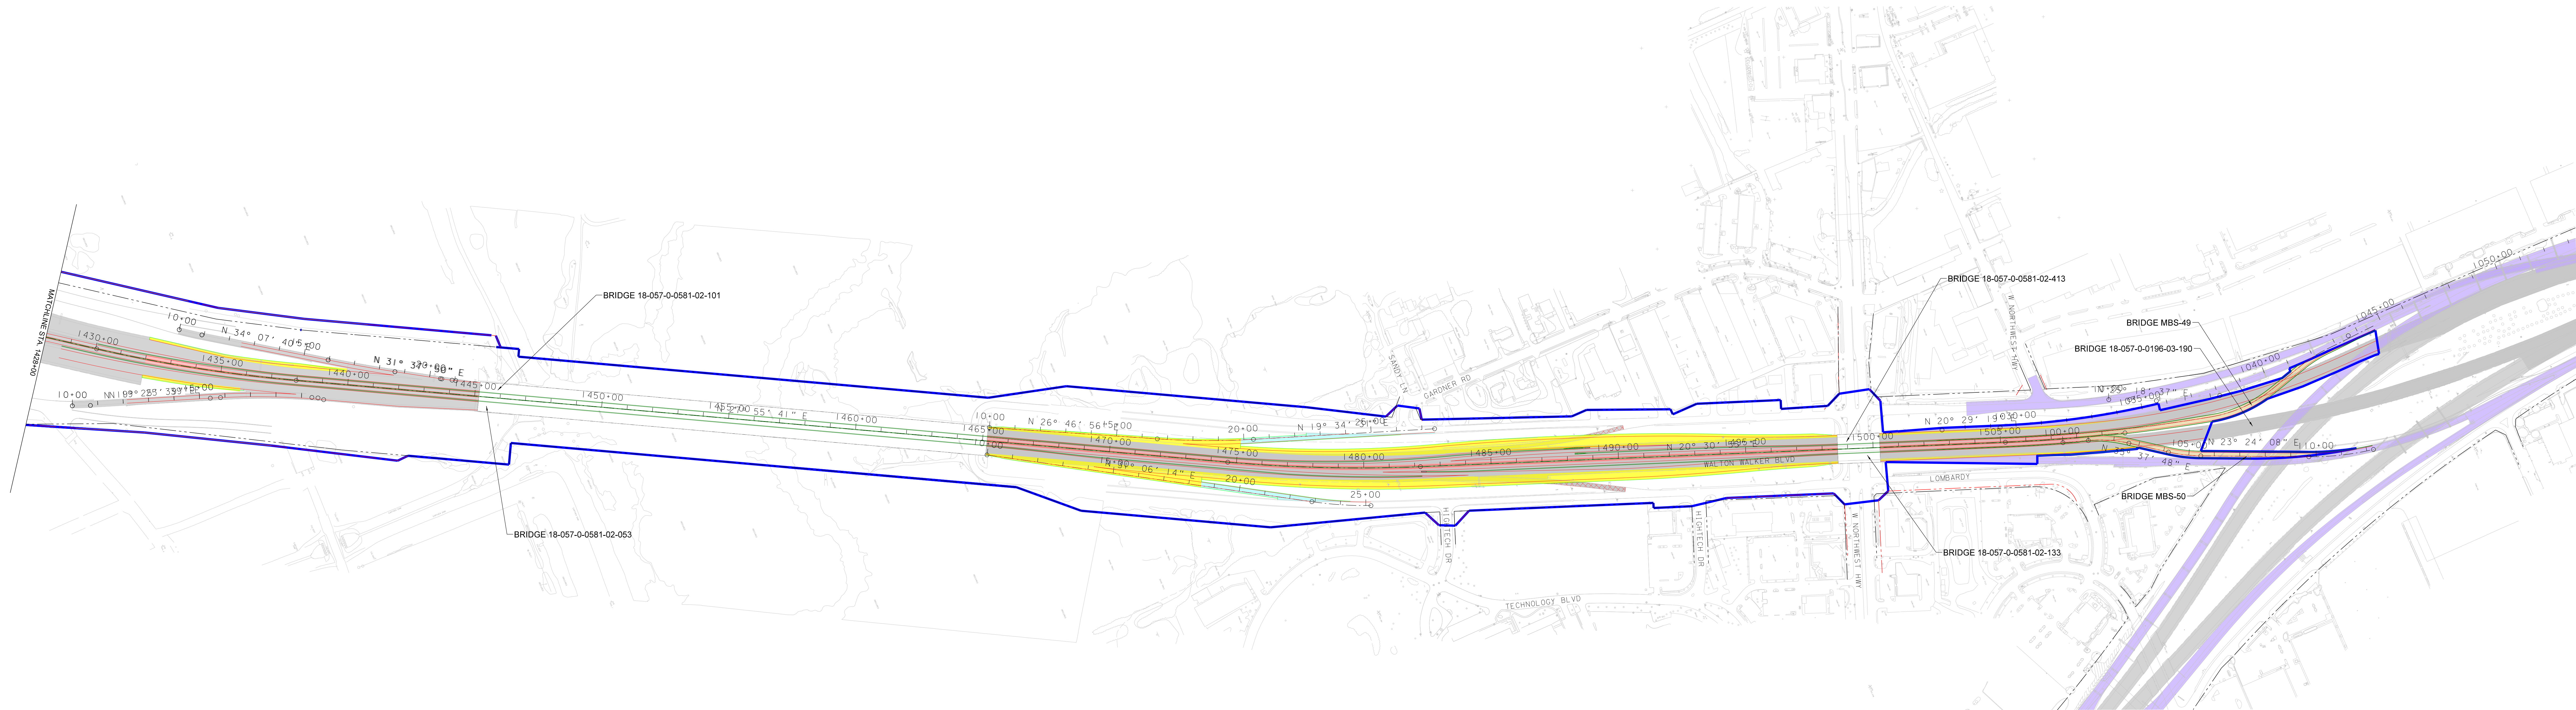

Legend

- NEW PAVEMENT
- NEW PAVEMENT
- NEW PAVEMENT
- NEW PAVEMENT
- NEW PAVEMENT
- NEW PAVEMENT (BY OTHERS)
- PROPOSED RIGHT OF WAY
- PROPOSED COA RIGHT OF WAY
- EXISTING RIGHT OF WAY
- MAINTENANCE LIMITS

NOTES:

1. NEW PAVEMENT LINES AND AREAS SHOWN ARE BASED ON THE DRAFT SCHEMATIC DRAWINGS.
2. RIGHT OF WAY LINES SHOWN ARE BASED ON THE DRAFT SCHEMATIC DRAWINGS.
3. O&M LIMITS SHOWN TO FOLLOW THE RIGHT OF WAY LINE SHALL FOLLOW THE RIGHT OF WAY LINE IN THE ROW MAPS.



SH183 MANAGED LANES PROJECT

LOOP 12

EXHIBIT O&M LIMITS

Sheet 8 of 8

03-11-2014

